



200700049667
 DOUGLAS D
 FRAUTSCHY ATTY
 SUGARCREEK OH

200700049667
 Filed for Record in
 HOLMES COUNTY, OH
 SALLY MILLER
 05-01-2007 At 10:57 am.
 SMALL PLAT 40.00
 OR Book 19 Page 1003 - 1003

OR 196 p 1948

VILLAGE OF WALNUT CREEK
 PART OF OUTLOT 19
 WALNUT CREEK TOWNSHIP
 N.E. QTR. SECTION 19
 T-9 N; R-5 W
 HOLMES COUNTY, OHIO

SURVEYED FOR: CLARA SMITH

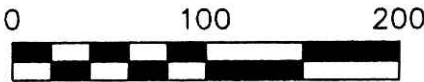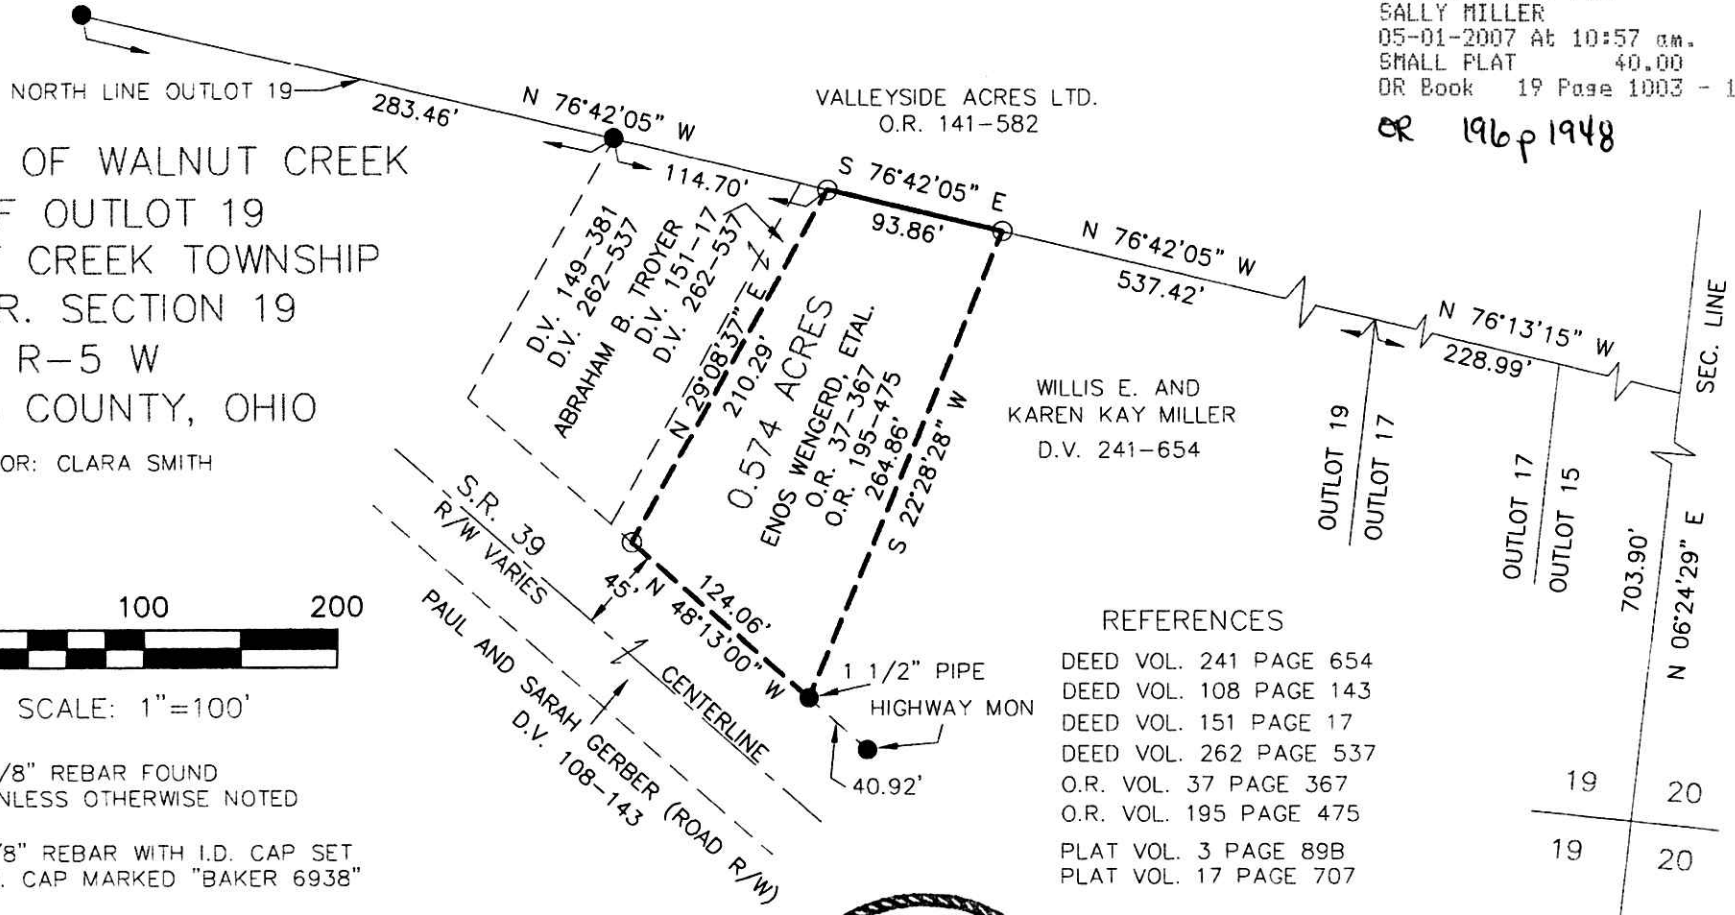

SCALE: 1"=100'

- 5/8" REBAR FOUND UNLESS OTHERWISE NOTED
- 5/8" REBAR WITH I.D. CAP SET I.D. CAP MARKED "BAKER 6938"


REFERENCES

- DEED VOL. 241 PAGE 654
- DEED VOL. 108 PAGE 143
- DEED VOL. 151 PAGE 17
- DEED VOL. 262 PAGE 537
- O.R. VOL. 37 PAGE 367
- O.R. VOL. 195 PAGE 475
- PLAT VOL. 3 PAGE 89B
- PLAT VOL. 17 PAGE 707

BEARINGS FROM PLAT VOL 17 PAGE 707



DONALD C. BAKER SURVEYING
 138 N. CLAY ST.
 MILLERSBURG, OHIO, 44654
 PH. 330-674-4788
 FAX. 330-674-6027

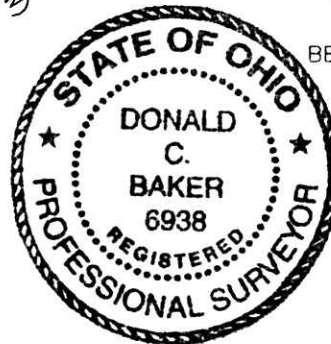

PLAT APPROVED

4/11/2007

I CERTIFY THIS SURVEY TO BE CORRECT TO THE BEST OF MY KNOWLEDGE.

Donald C. Baker

DONALD C. BAKER P.S. 6938
 DATE: MAR. 23, 2007

FDB\KES
 File Name: WORK2\S-124-07\ALG

Instrument Book
 200700049667 OR 19 Page
 19 1003