

200700049702
 Filed for Record in
 HOLMES COUNTY, OH
 SALLY MILLER
 05-01-2007 At 03:47 pm.
 SMALL PLAT 40.00
 OR Book 19 Page 1004 - 1004
 ORV 196 pg 2158

KILLBUCK TOWNSHIP
 S.W. QTR. SECTION 17
 T-8 N; R-7 W
 HOLMES COUNTY, OHIO


SURVEYED FOR: TED ANIELSKI

REFERENCES

- DEED VOL. 226 PAGE 745
- DEED VOL. 246 PAGE 758
- DEED VOL. 278 PAGE 7
- PLAT VOL. 5 PAGE 63
- PLAT VOL. 11 PAGE 49
- PLAT VOL. 17 PAGE 266

200700049702
 CRITCHFIELD...
 & JOHNSTON ATTYS
 MILLERSBURG OH


BEARINGS FROM PLAT VOL. 5 PAGE 63

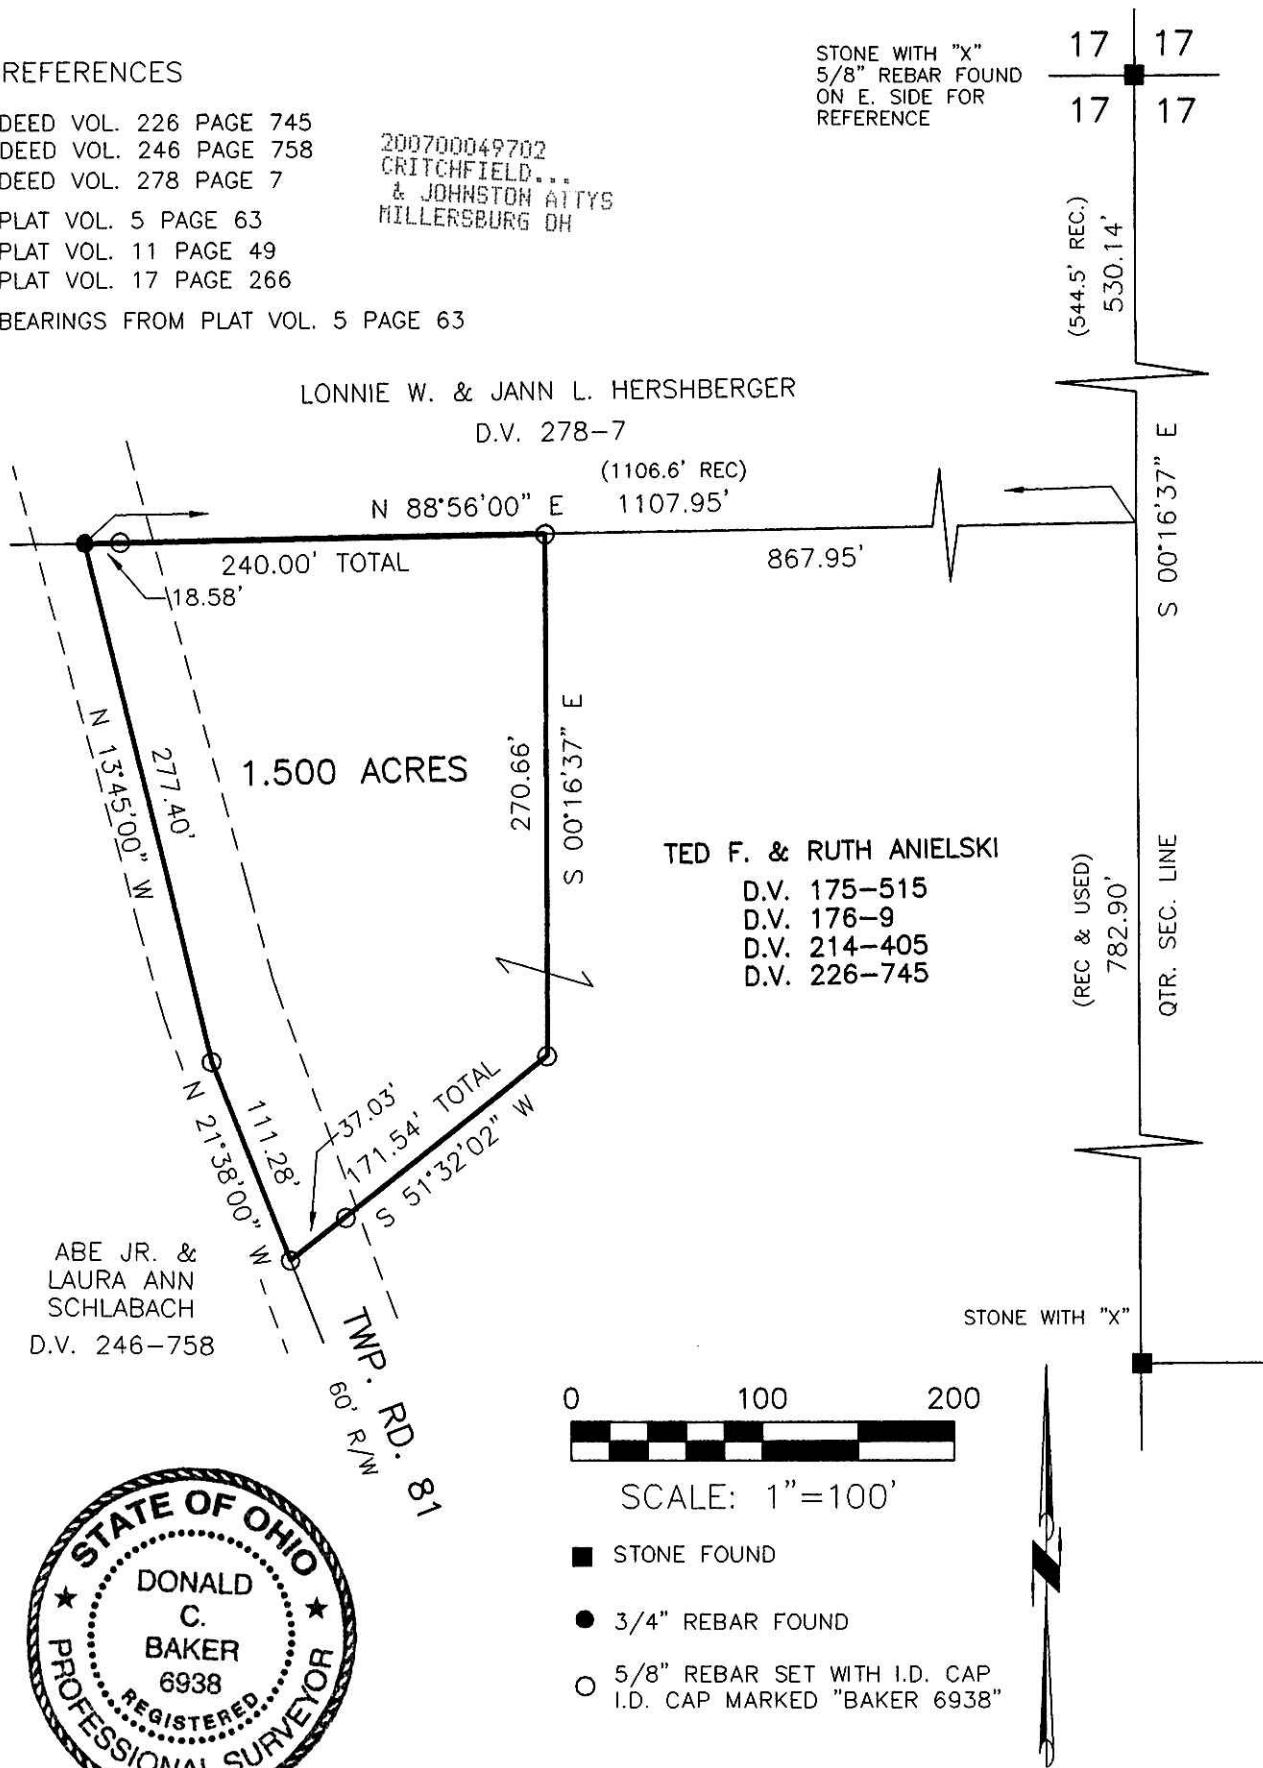

ABE JR. &
 LAURA ANN
 SCHLABACH
 D.V. 246-758

LONNIE W. & JANN L. HERSHBERGER
 D.V. 278-7

TED F. & RUTH ANIELSKI
 D.V. 175-515
 D.V. 176-9
 D.V. 214-405
 D.V. 226-745

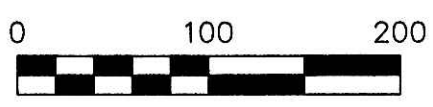

SCALE: 1"=100'


- STONE FOUND
- 3/4" REBAR FOUND
- 5/8" REBAR SET WITH I.D. CAP I.D. CAP MARKED "BAKER 6938"

PLAT APPROVED

5/1/2007

I CERTIFY THIS SURVEY TO BE CORRECT TO THE BEST OF MY KNOWLEDGE.

Donald C Baker
 DONALD C. BAKER P.S. 6938
 DATE: SEPT. 18, 2006
 FDB/KES
 FILE NAME: WORK3\S-628-06\ERZ

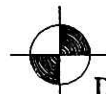

DONALD C. BAKER SURVEYING
 138 N. CLAY STREET
 MILLERSBURG, OHIO 44654
 PH. 330-674-4788
 FAX 330-674-6027