

KILLBUCK TOWNSHIP
 S.E. & N.E. QTRS. SECTION 3
 T-8 N; R-7 W
 HOLMES COUNTY, OHIO

Instrument Book Page
 200700049748 DR 19 1007

200700049748
 Filed for Record in
 HOLMES COUNTY OH
 SALLY MILLER
 05-03-2007 At 02:00 pm.
 PLAT MED 43.20
 DR Book 19 Page 1007 - 1007

200700049748
 HEARTLAND
 TITLE
 MILLERSBURG OH

0 300 600

SCALE: 1"=300'

- STONE FOUND
- ▲ R.R. SPIKE FOUND
- 5/8" REBAR FOUND
- 5/8" REBAR WITH I.D. CAP SET I.D. CAP MARKED "BAKER 6938"
- △ R.R. SPIKE SET


REFERENCES:

DEED VOL. 273 PAGE 976
 O.R. VOL. 188 PAGE 883
 O.R. VOL. 36 PAGE 646

PLAT VOL. 2 PAGE 419
 PLAT VOL. 16 PAGE 580
 PLAT VOL. 15 PAGE 156
 PLAT VOL. 2 PAGE 258
 PLAT VOL. 16 PAGE 780

BEARINGS FROM PLAT VOL. 2 PAGE 419

SURVEYED FOR:
 PHILIP J. SCHLABACH

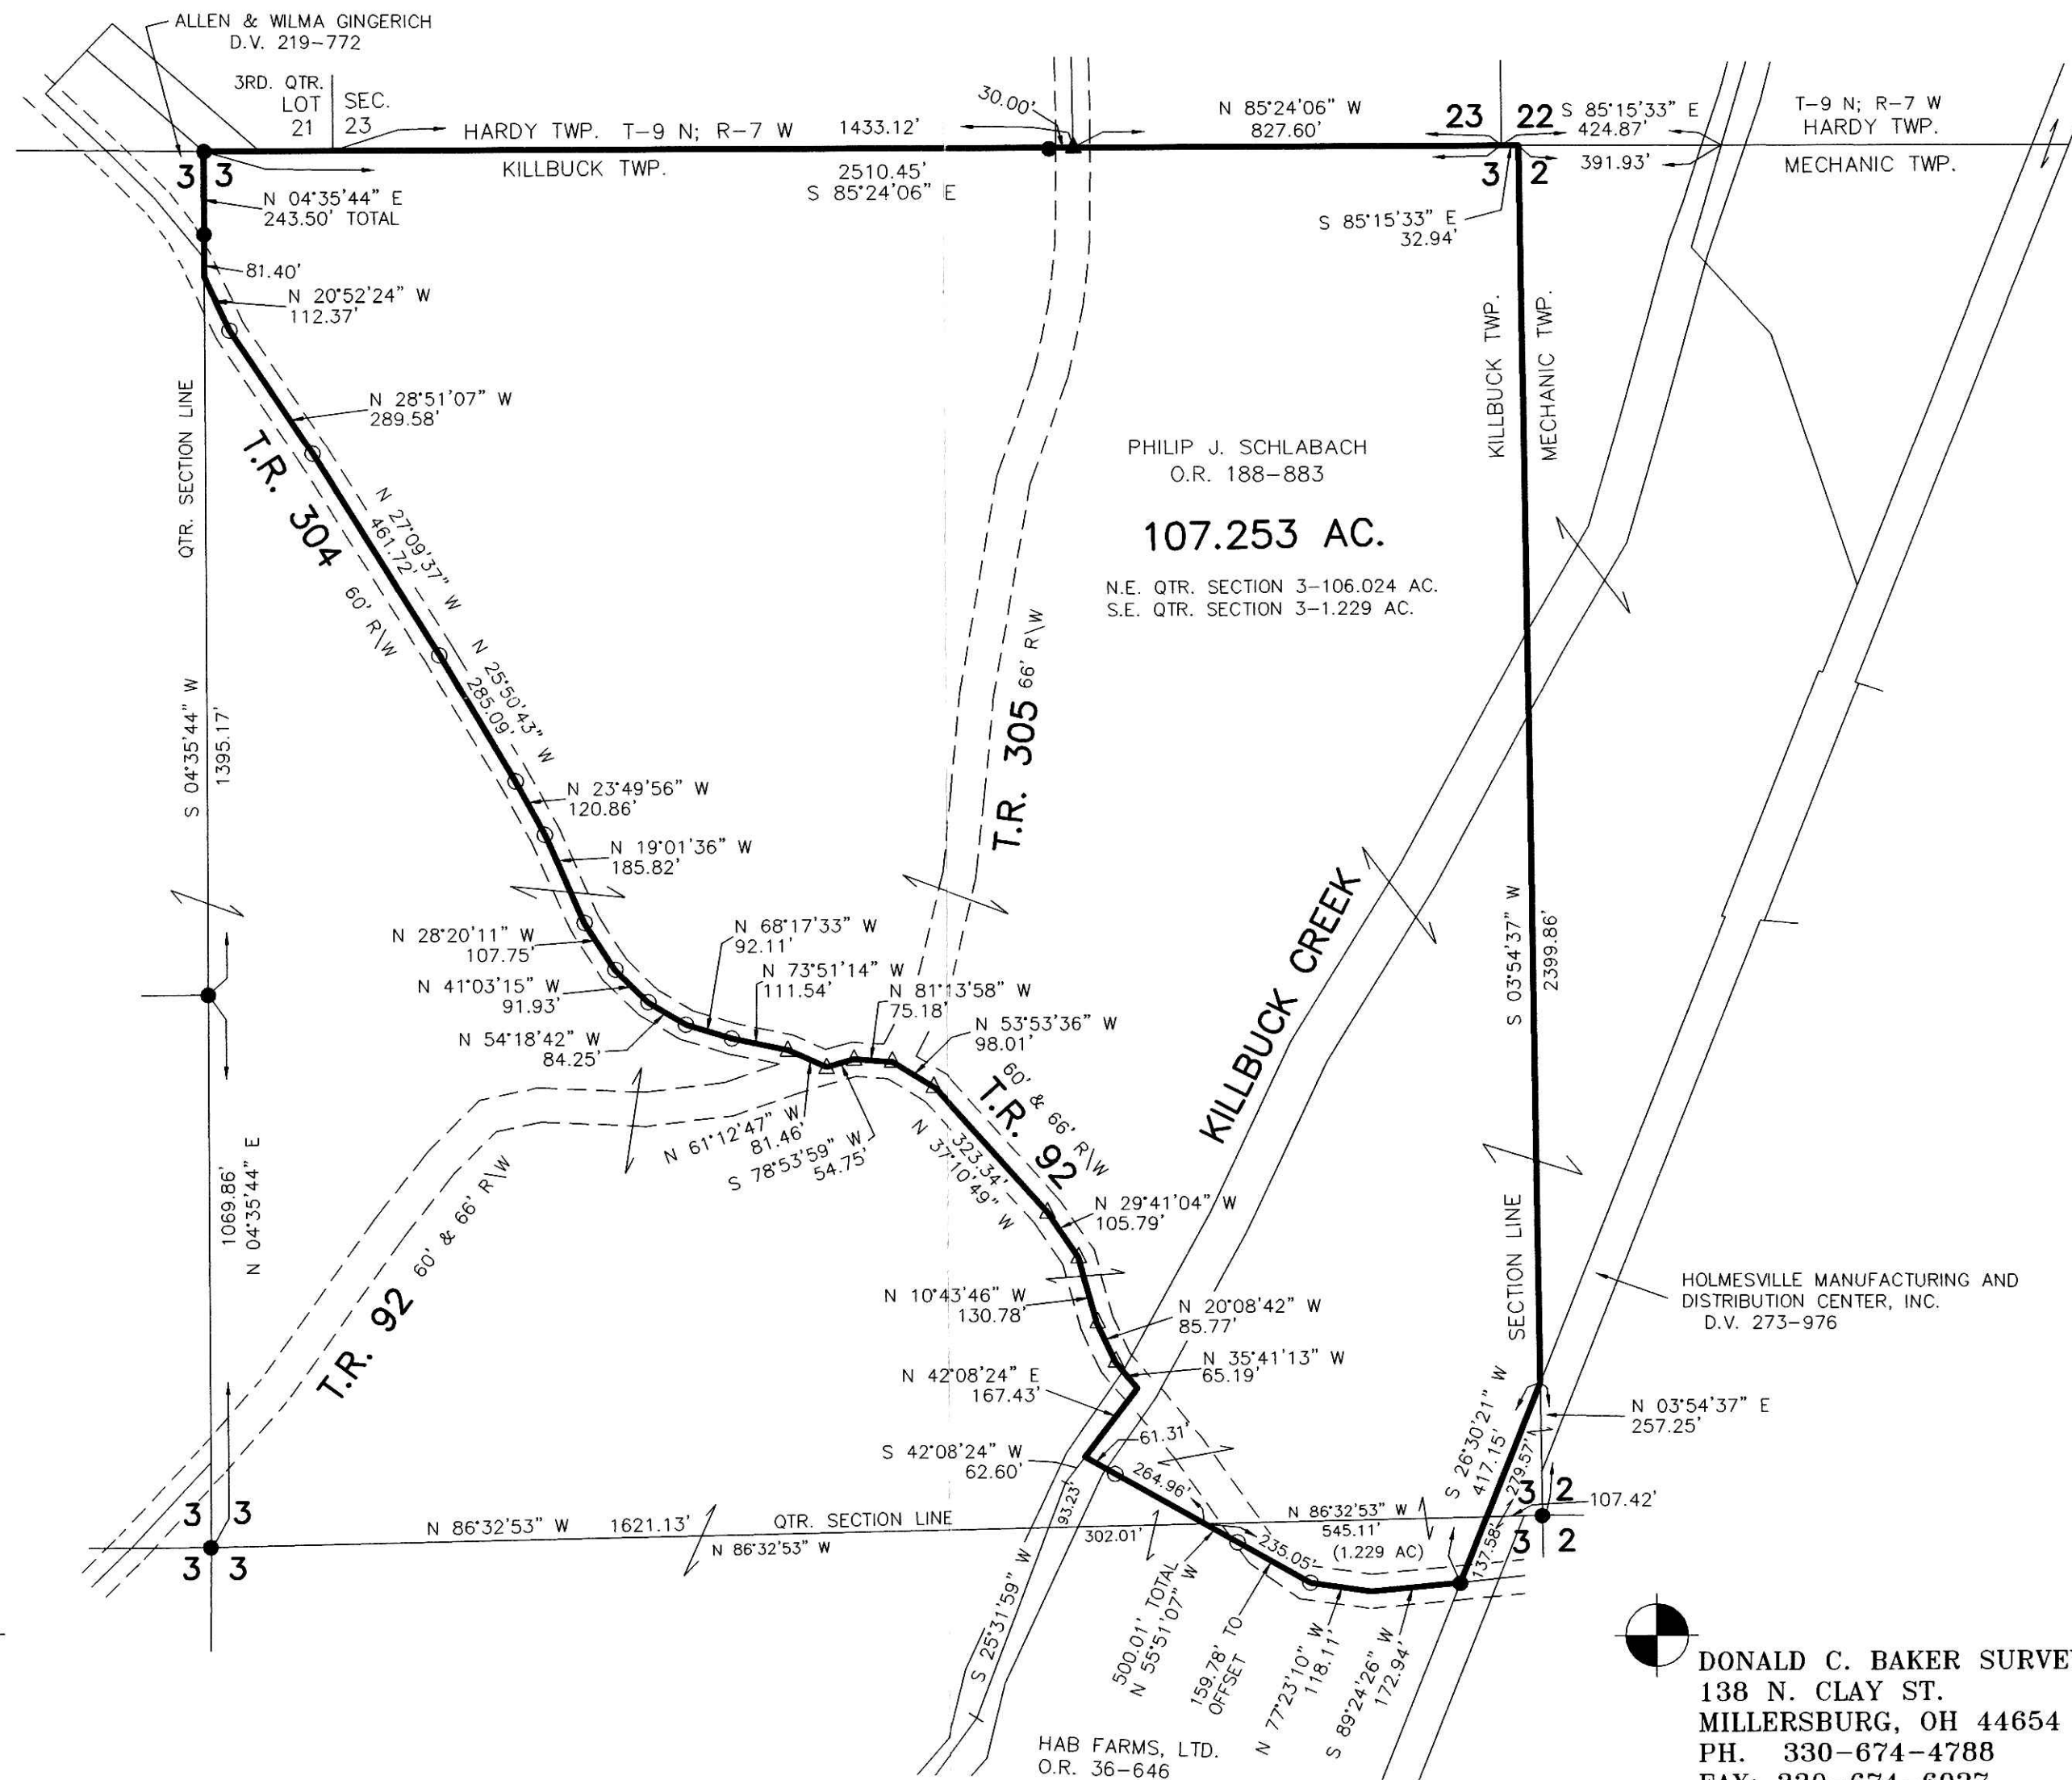


I CERTIFY THIS SURVEY TO BE CORRECT TO THE BEST OF MY KNOWLEDGE.

Donald C. Baker
 DONALD C. BAKER PS 6938

ALG\DCB DATE: MAR. 29, 2007

File Name: C:\JOBS\S-635A-05 COMP S-164-07\DCB

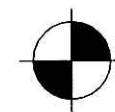

DONALD C. BAKER SURVEYING
 138 N. CLAY ST.
 MILLERSBURG, OH 44654
 PH. 330-674-4788
 FAX: 330-674-6027

PLAT APPROVED

5/2/2007