

BERLIN TOWNSHIP  
3RD. QTR., LOT 22  
T-9 N; R-5 W  
HOLMES COUNTY, OHIO

SURVEYED FOR: PETER KUHN

- 5/8" REBAR FOUND UNLESS OTHERWISE NOTED
- 5/8" REBAR WITH I.D. CAP SET I.D. CAP MARKED "BAKER 6938"


REFERENCES

- DEED VOL. 238 PAGE 780
  - DEED VOL. 273 PAGE 951
  - DEED VOL. 238 PAGE 653
  - PLAT VOL. 10 PAGE 933
  - PLAT VOL. 18 PAGE 513
- BEARINGS FROM PLAT VOL 18 PAGE 513

200700050010  
PAUL A  
MILLER LAW  
MILLERSBURG OH

200700050010  
Filed for Record in  
HOLMES COUNTY, OH  
SALLY MILLER  
05-15-2007 At 02:03 pm.  
SMALL PLAT 40.00  
OR Book 19 Page 1023 - 1023

OR 196p 3404  
OR 196p 3410

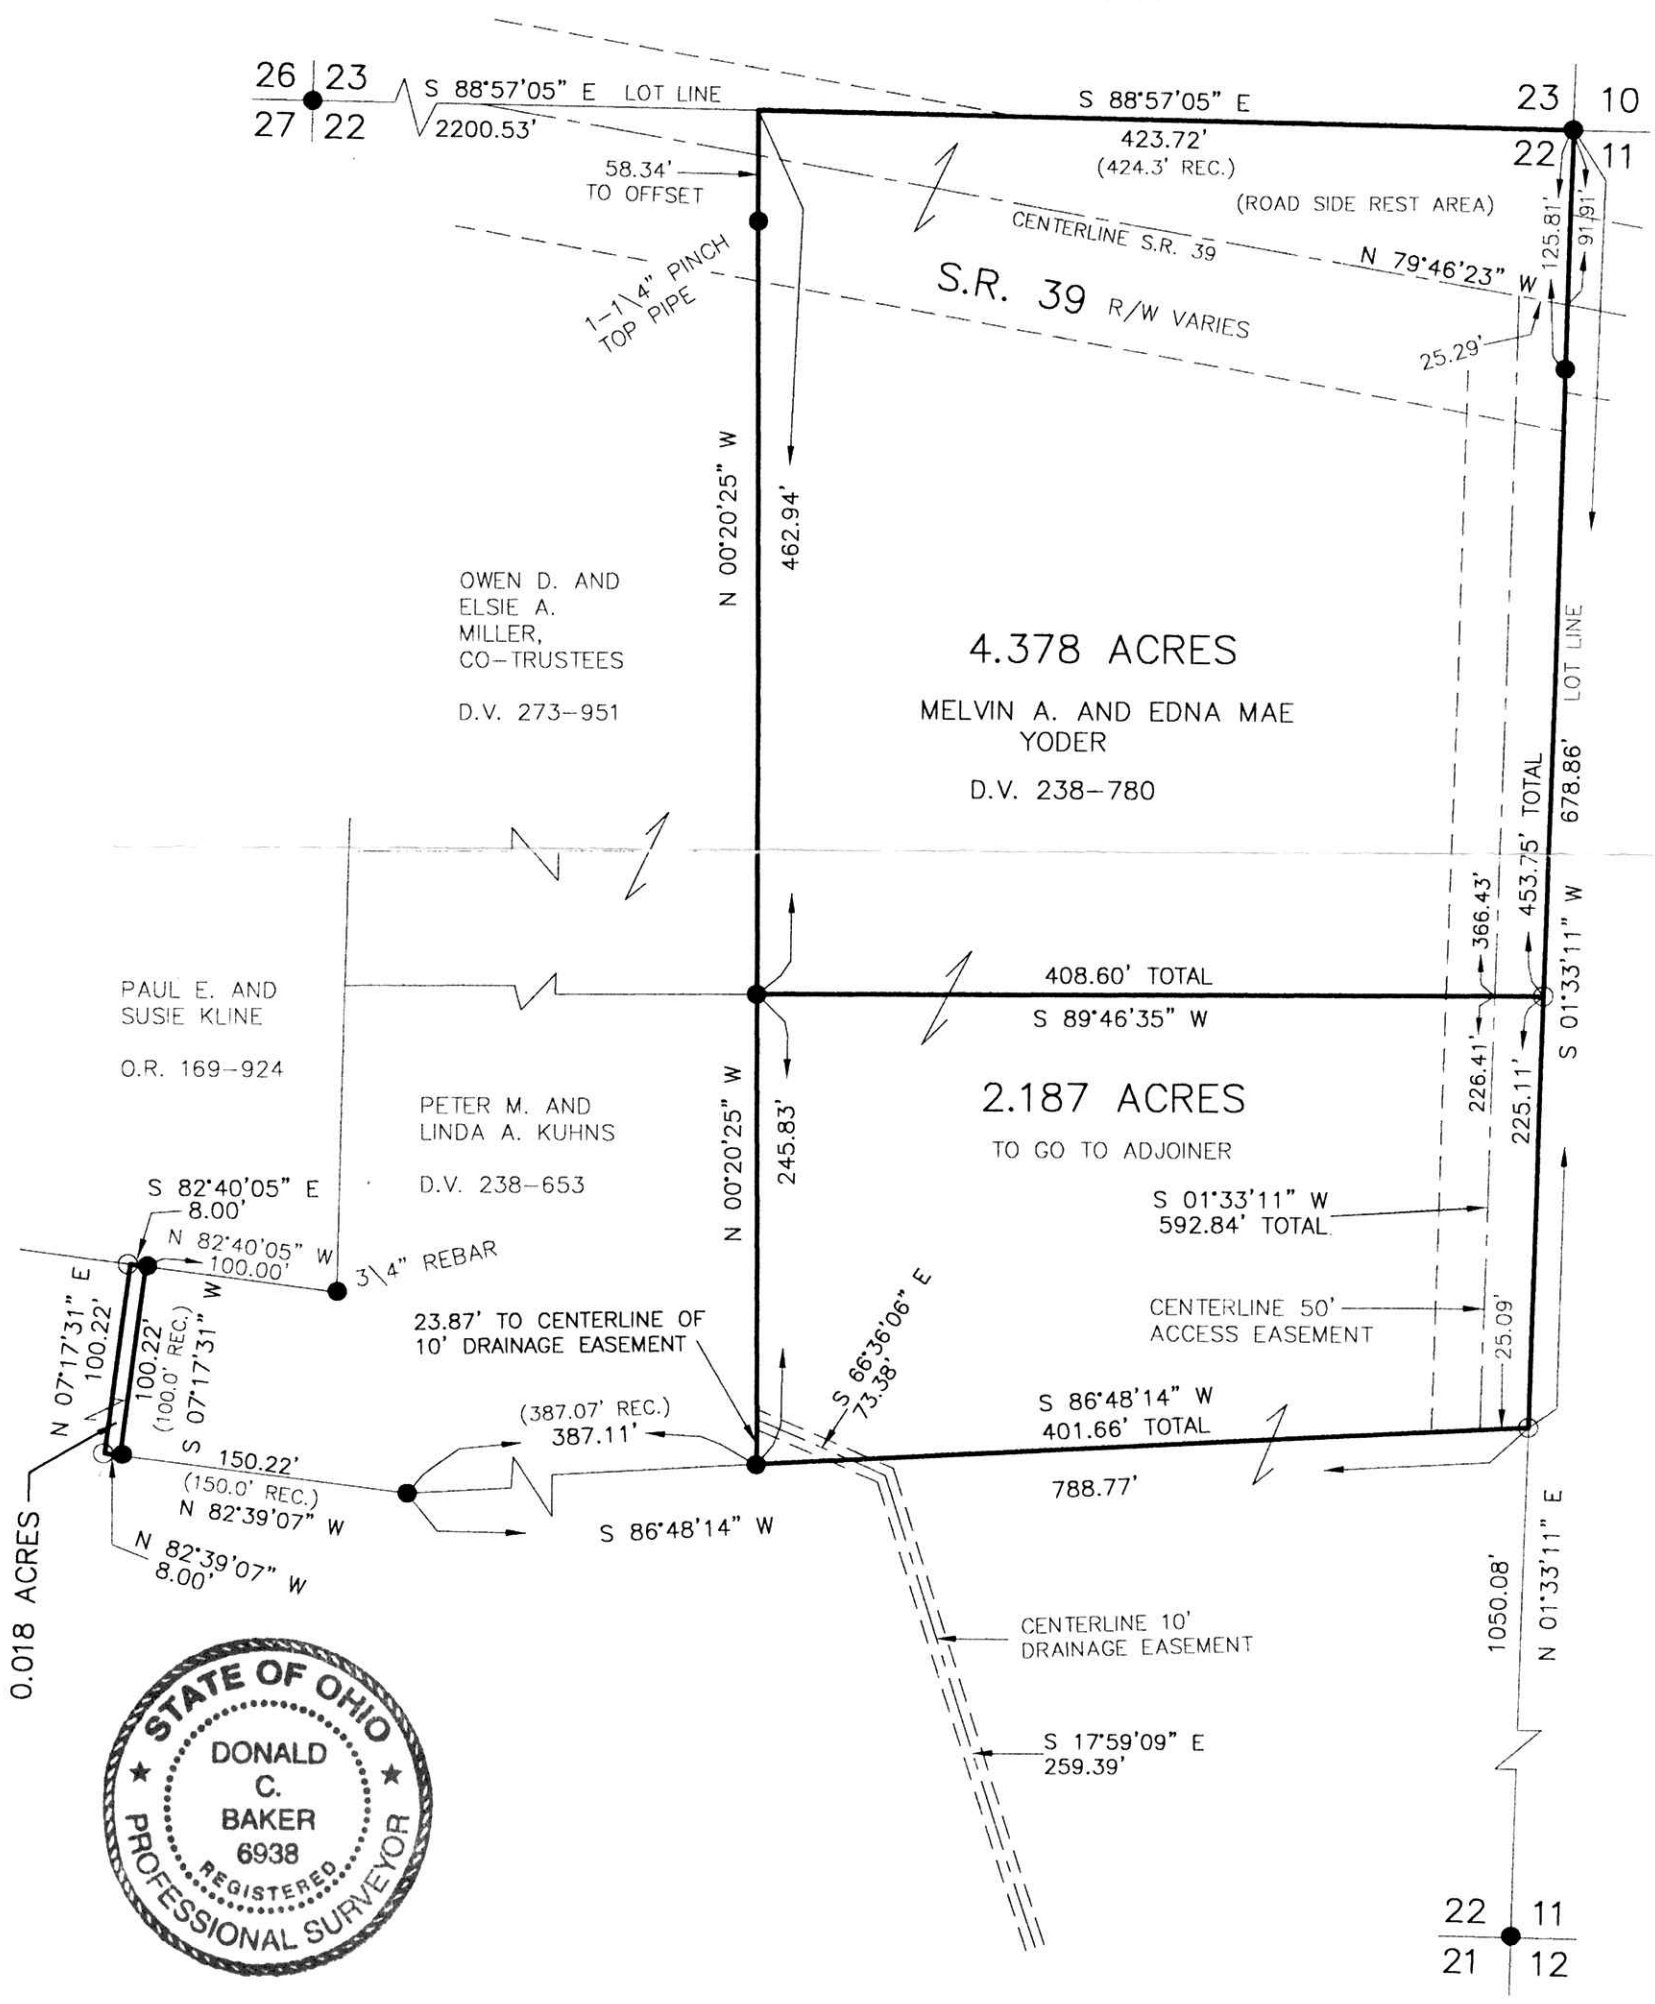

I CERTIFY THIS SURVEY TO BE CORRECT TO THE BEST OF MY KNOWLEDGE.  
*Donald C. Baker*  
DONALD C. BAKER P.S. 6938  
DATE: MARCH 7, 2007  
FDB\AEG  
File Name: WORK2\S-37-07/MLD

DONALD C. BAKER SURVEYING  
138 N. CLAY ST.  
MILLERSBURG, OHIO, 44654  
PH. 330-674-4788  
FAX. 330-674-6027

PLAT APPROVED

3/27/2007