

0 200 400



SCALE: 1"=200'

- ▲ R.R. SPIKE FOUND
- 5/8" REBAR FOUND UNLESS OTHERWISE NOTED

REFERENCES

DEED VOL. 185 PAGE 615
 DEED VOL. 224 PAGE 762
 DEED VOL. 203 PAGE 491
 O.R. VOL. 26 PAGE 725
 O.R. VOL. 92 PAGE 1
 O.R. VOL. 113 PAGE 811
 O.R. VOL. 180 PAGE 769
 PLAT VOL. 17 PAGE 142
 BEARINGS FROM PLAT VOL. 17 PAGE 142

HARDY TOWNSHIP
 2ND. QTR., LOT 34
 T-9 N; R-7 W
 HOLMES COUNTY, OHIO

SURVEYED FOR: THOMAS & JANIE CLARK

200700050042
 Filed for Record in
 HOLMES COUNTY, OH
 SALLY MILLER
 05-16-2007 At 03:44 pm.
 SMALL PLAT 40.00
 OR Book 19 Page 1025 - 1025
 OR 197p38

200700050042
 FRENCH RIDGE
 TITLE
 MILLERSBURG OH


D.V. 224-762

ROGER L. AND SARA A.
 McCLURE
 O.R. 113-811

10.091 ACRES
 THOMAS AND
 JANIE LYNN CLARK
 D.V. 185-615

BRENDA K.
 STALLMAN
 D.V. 203-491

CAROL F.
 ALBERT
 O.R. 26-725

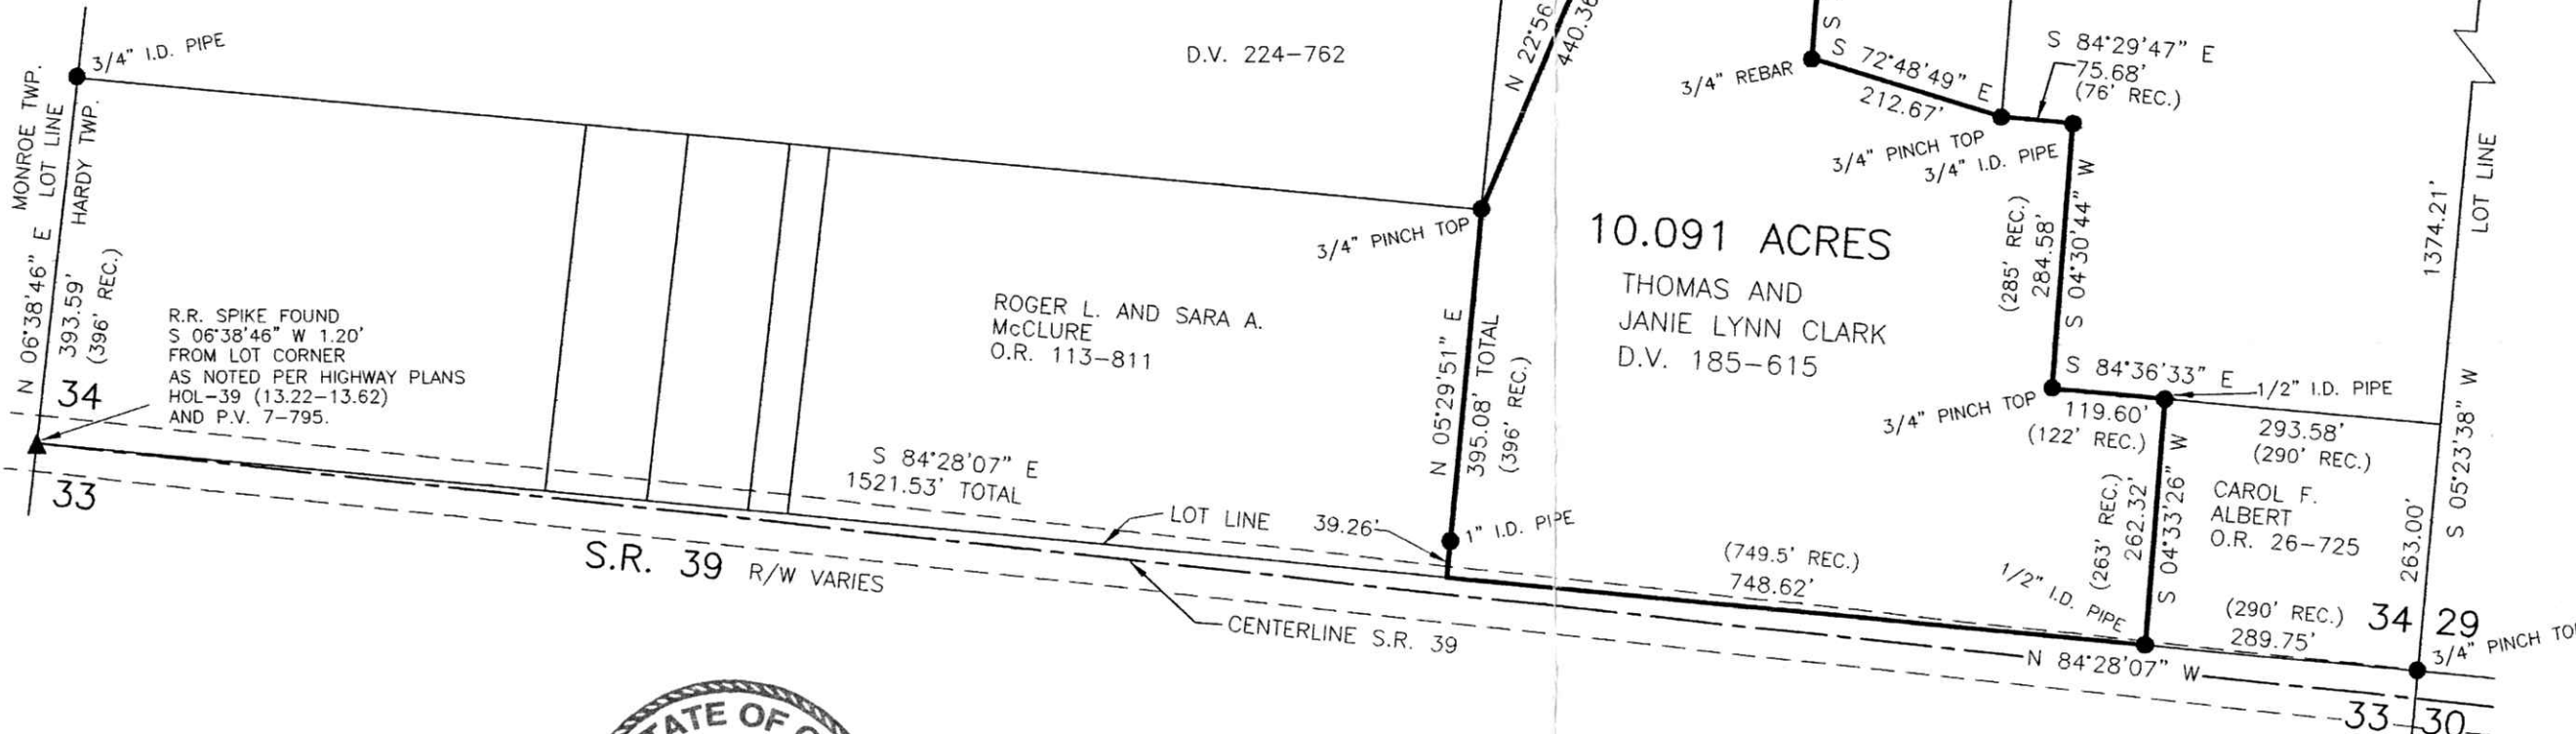

I CERTIFY THIS SURVEY TO BE CORRECT
 TO THE BEST OF MY KNOWLEDGE.

 DONALD C. BAKER P.S. 6938
 DATE: FEBRUARY 20, 2007
 KES\ERZ
 FILE NAME: WORK3\S-41-07\MLD



DONALD C. BAKER SURVEYING
 138 N. CLAY STREET
 MILLERSBURG, OHIO 44654
 PH. 330-674-4788
 FAX 330-674-6027

Instrument Book Page
 200700050042 OR 19 1025

PLAT APPROVED

3/1/2007