



PAINT TOWNSHIP
 S.W. QTR. SECTION 32
 T-15 N; R-11 W
 HOLMES COUNTY, OHIO

SURVEYED FOR: ROMAN MAST

Instrument Book Page
 200700050182 OR 19 1030

200700050182
 Filed for Record in
 HOLMES COUNTY, OH
 SALLY MILLER
 05-24-2007 At 01:09 pm.
 SMALL PLAT 40.00
 OR Book 19 Page 1030 - 1030
 ORV 197 pages 700-709

200700050182
 MILLER MAST & MASON LTD
 MILLERSBURG OH 44654

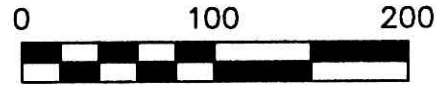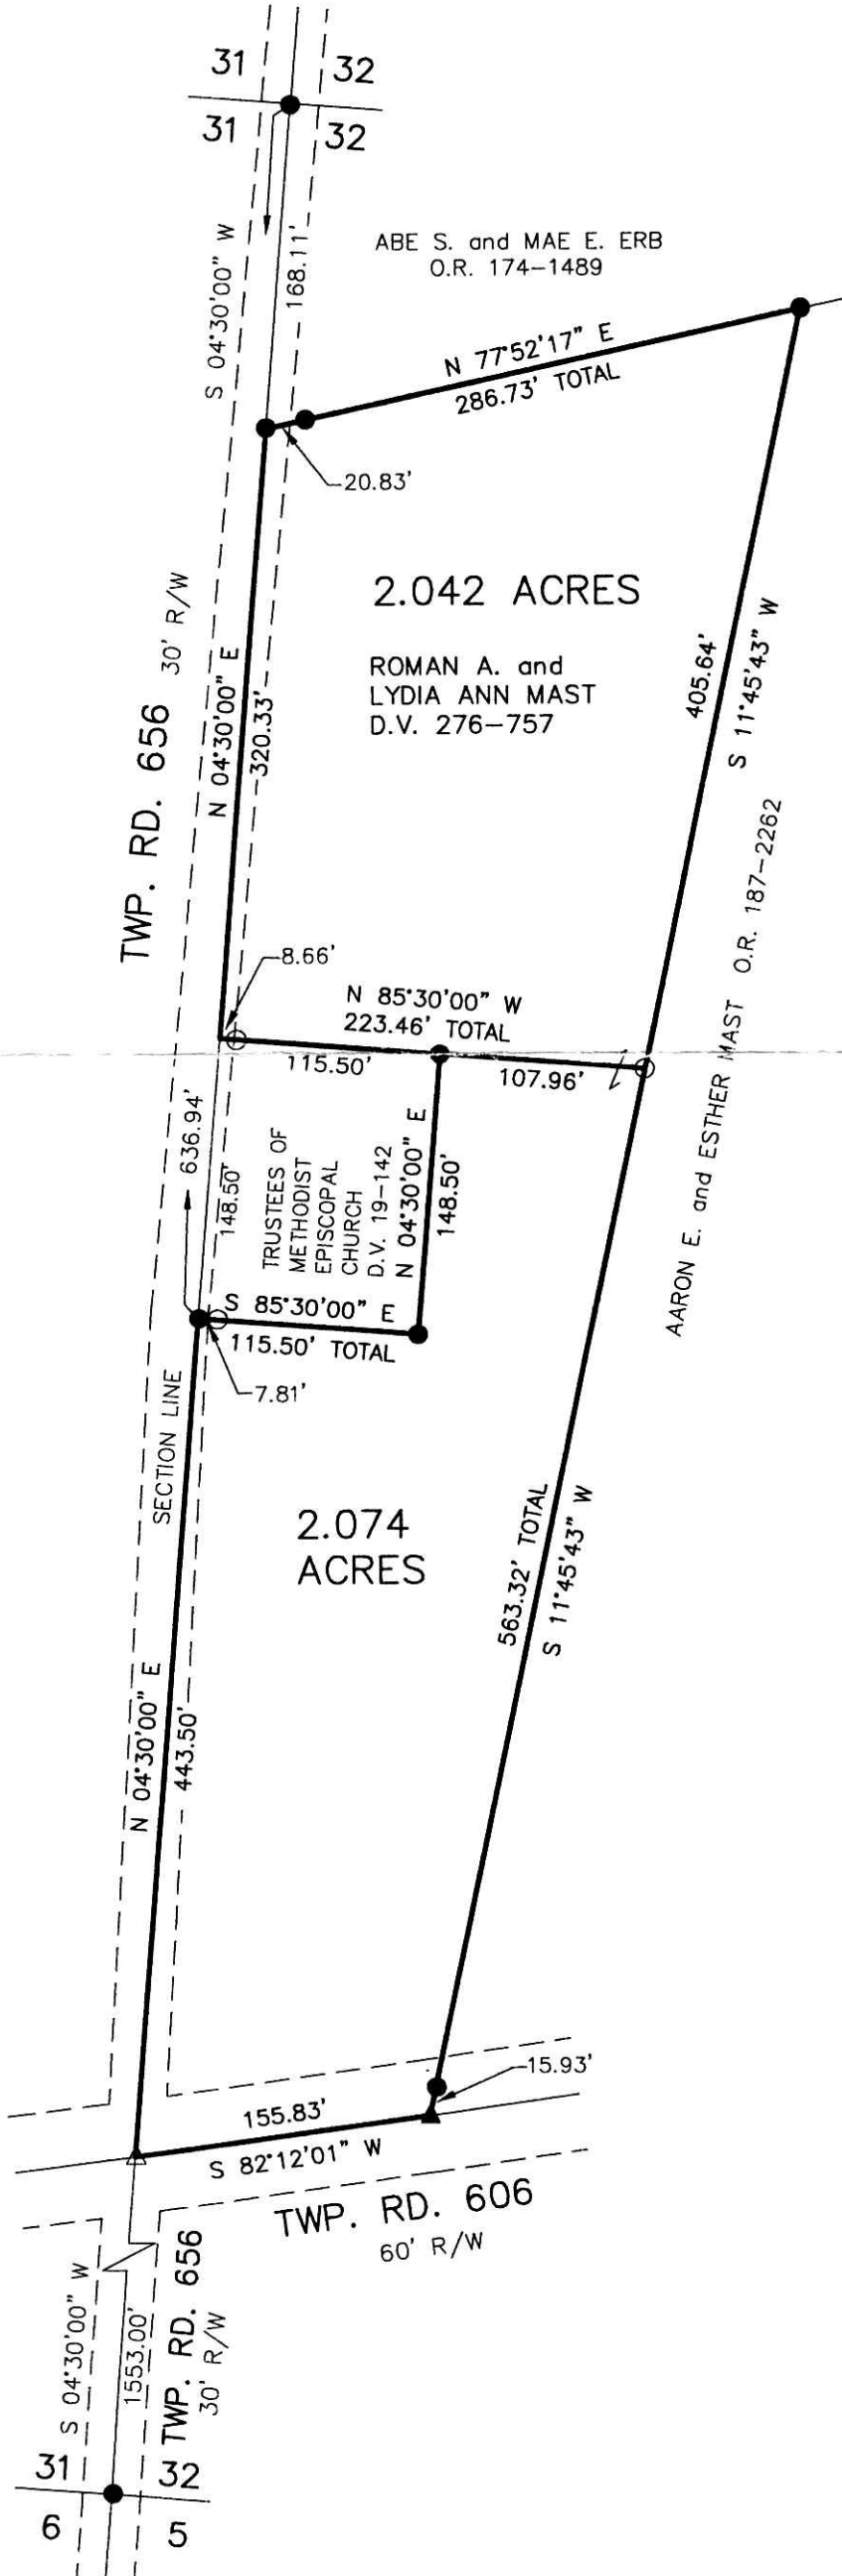

SCALE: 1"=100'

- 5/8" REBAR FOUND UNLESS OTHERWISE NOTED
- ▲ R.R. SPIKE FOUND
- 5/8" REBAR WITH I.D. CAP SET I.D. CAP MARKED "BAKER 6938"
- △ R.R. SPIKE SET

REFERENCES

- DEED VOL. 176 PAGE 757
- DEED VOL. 9 PAGE 142
- O.R. VOL. 174 PAGE 1489
- O.R. VOL. 187 PAGE 2262
- PLAT VOL. 16 PAGE 328
- PLAT VOL. 19 PAGE 152

BEARINGS FROM PLAT
 VOL. 16 PAGE 328

APPROVED FOR TRANSFER ONLY
 NO SUBDIVISION PLAT REQUIRED
 (O.R.C. 711.001 & 711.131)
 Lot(s) not for building unless
 approved by Board of Health.
 HOLMES CO. PLANNING COMM.

By A Date 5/10/07



I CERTIFY THIS SURVEY TO BE CORRECT
 TO THE BEST OF MY KNOWLEDGE.

Donald C. Baker
 DONALD C. BAKER P.S. 6938
 DATE: APRIL 6, 2007

FDB\KES
 File Name: WORK2\S-177-07\MLD



DONALD C. BAKER SURVEYING
 138 N. CLAY ST.
 MILLERSBURG, OHIO, 44654
 PH. 330-674-4788
 FAX. 330-674-6027

PLAT APPROVED

5/18/2007