

REFERENCES  
 DEED VOL. 242 PAGE 448  
 O.R. VOL. 28 PAGE 323  
 O.R. VOL. 26 PAGE 840  
 PLAT VOL. 17 PAGE 39  
 PLAT VOL. 17 PAGE 10  
 BEARINGS FROM  
 PLAT VOL. 17 PAGE 39

PAINT TOWNSHIP  
 3RD. QTR., LOTS 14 & 15  
 T-10 N; R-4 W  
 HOLMES COUNTY, OHIO

SURVEYED FOR: DALE BEACHY

WAYNE TOWNSHIP  
 3RD. QTR., LOTS 2 & 3  
 T-10 N; R-4 W  
 TUSCARAWAS COUNTY, OHIO

Instrument Book Page  
 200700050406 DR 19 1039

200700050406  
 Filed for Record in  
 HOLMES COUNTY, OH  
 SALLY MILLER  
 06-05-2007 At 11:49 am.  
 SMALL PLAT 40.00  
 DR Book 19 Page 1039 - 1039


REFERENCES  
 DEED VOL. 627 PAGE 672  
 DEED VOL. 742 PAGE 530  
 DEED VOL. 766 PAGE 761  
 O.R. VOL. 1008 PAGE 442  
 BEARINGS FROM  
 DEED VOL. 742 PAGE 530

0 200 400



SCALE: 1"=200'

- STONE FOUND
- P.K. NAIL FOUND
- 5/8" REBAR FOUND UNLESS OTHERWISE NOTED
- △ R.R. SPIKE SET
- 5/8" REBAR SET WITH I.D. CAP I.D. CAP MARKED "BAKER 6938"

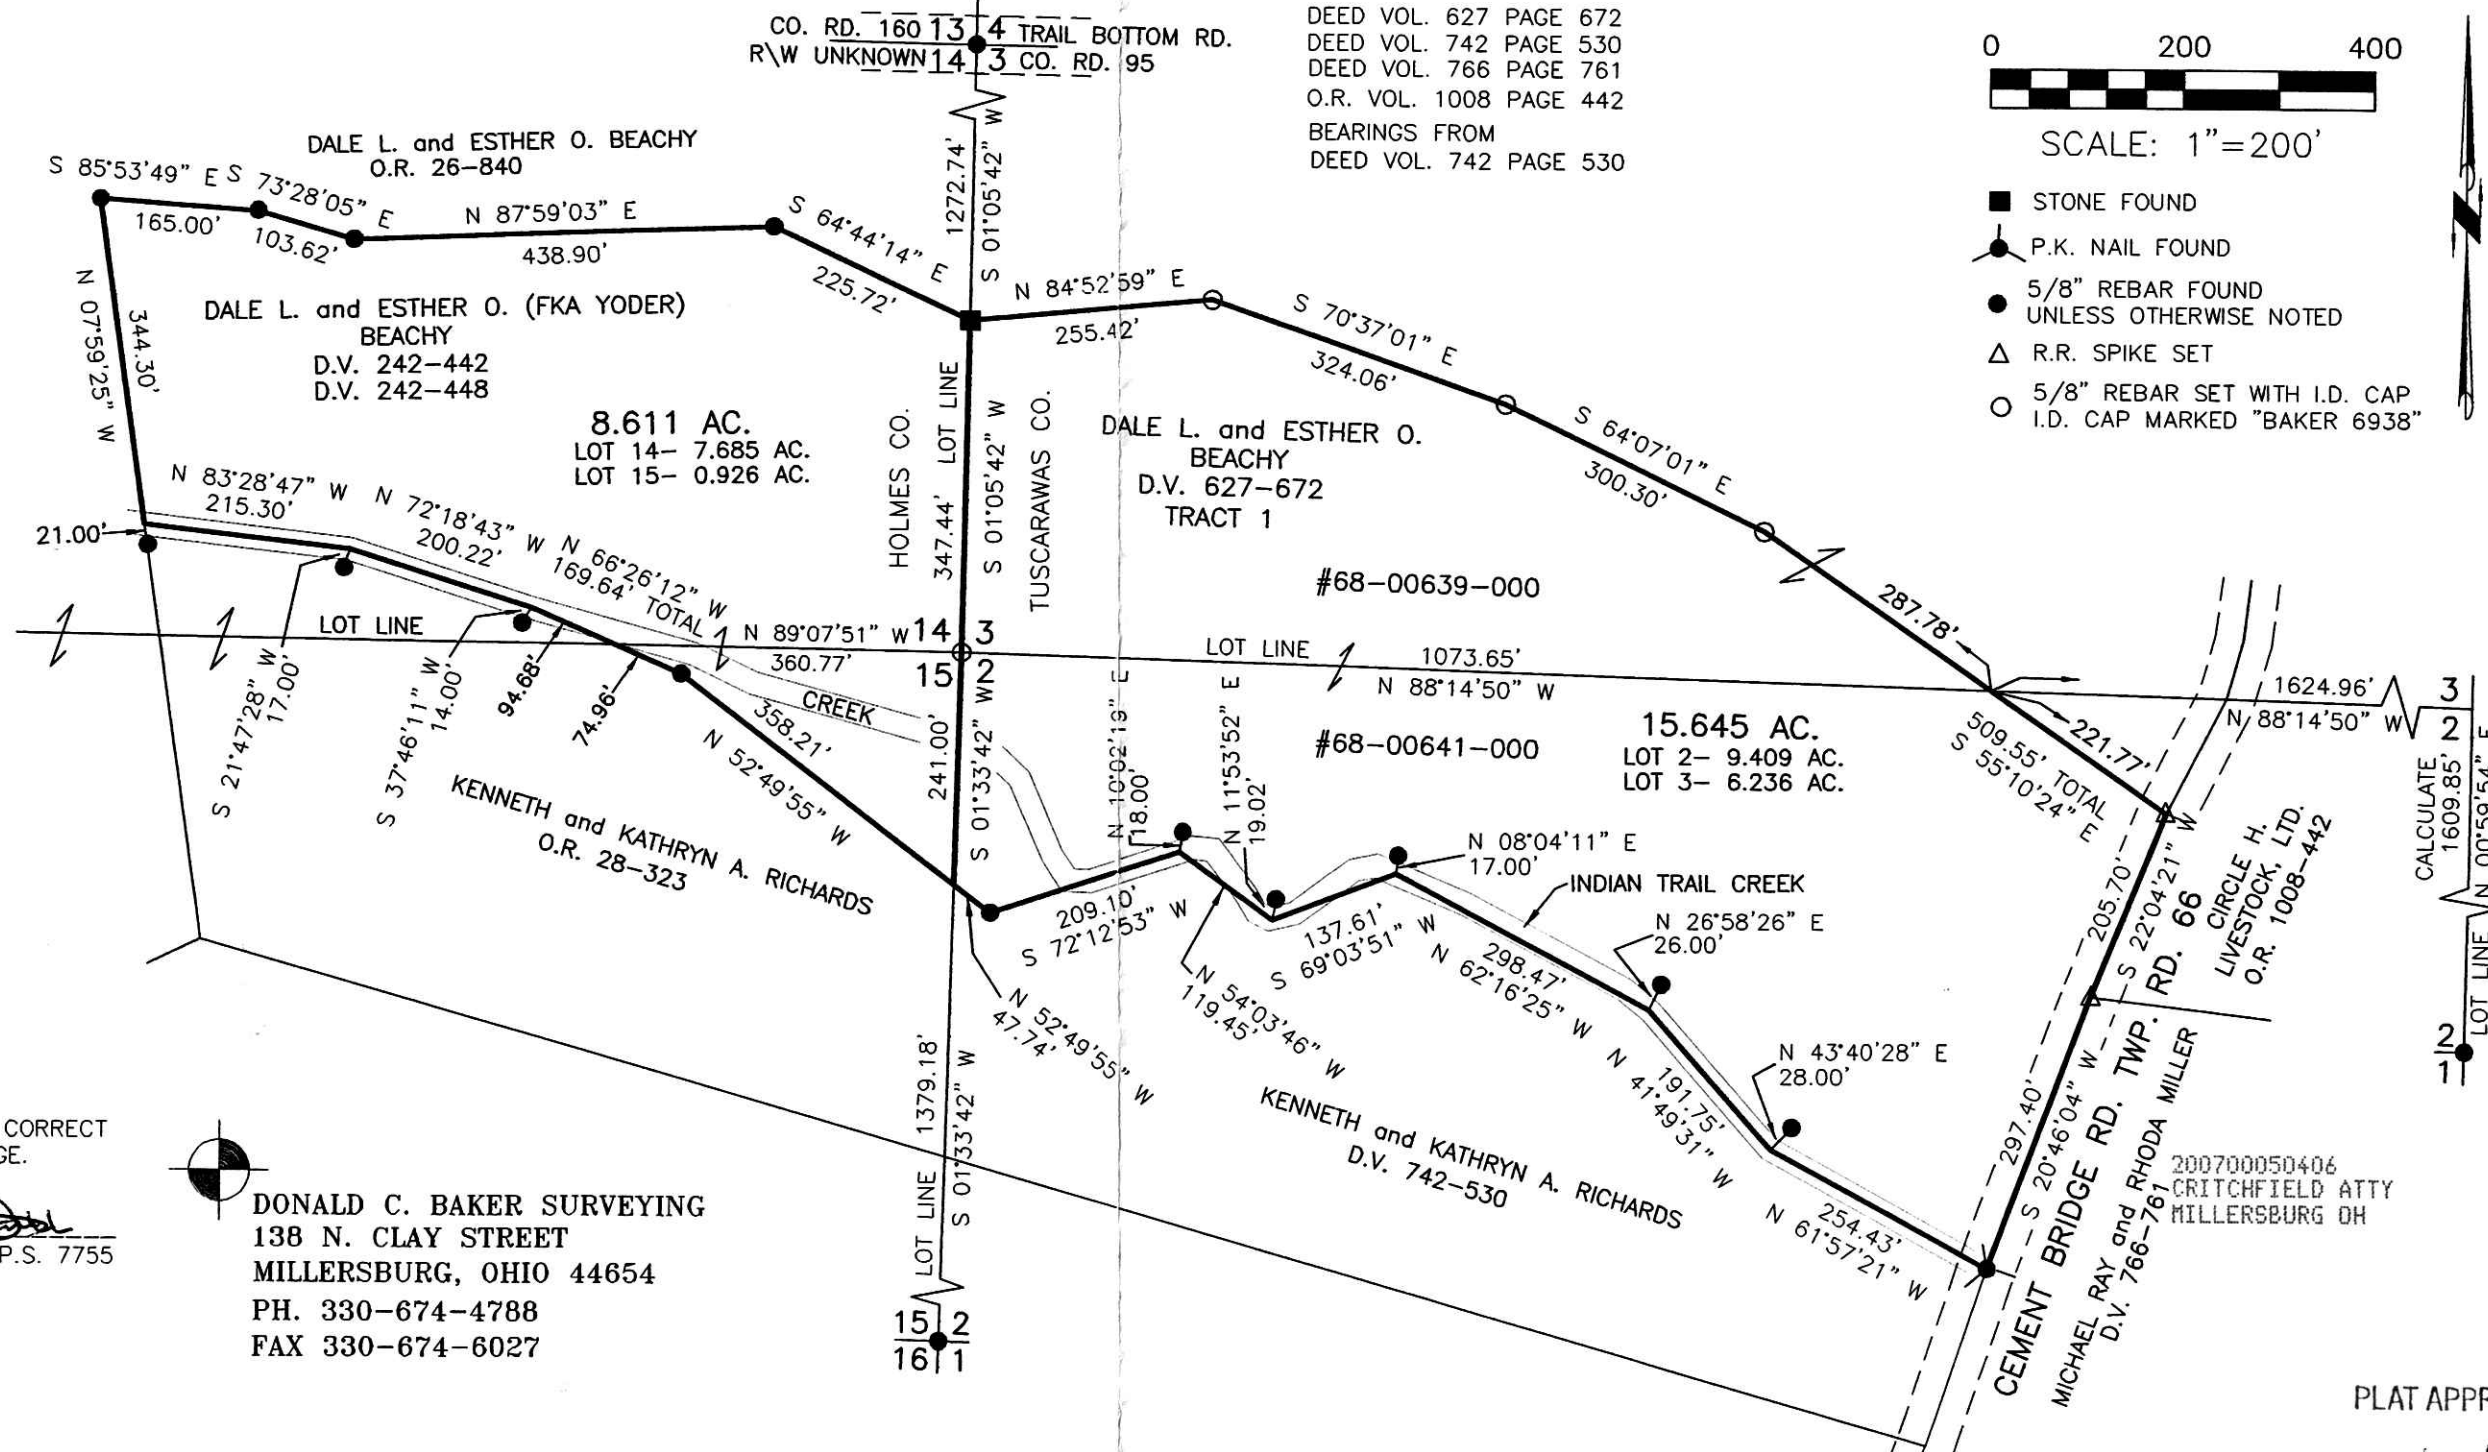

I CERTIFY THIS SURVEY TO BE CORRECT TO THE BEST OF MY KNOWLEDGE.

JAMIE D. DARR P.S. 7755  
 DATE: APRIL 5, 2007  
 JDD\ALG  
 FILE NAME: WORK3\S-46-07



DONALD C. BAKER SURVEYING  
 138 N. CLAY STREET  
 MILLERSBURG, OHIO 44654  
 PH. 330-674-4788  
 FAX 330-674-6027

PLAT APPROVED

4/25/2007