

SALT CREEK TOWNSHIP
S.W. QTR. SECTION 1
T-14 N; R-12 W
HOLMES COUNTY, OHIO

REFERENCES


O.R. VOL. 171 PAGE 1492
O.R. VOL. 183 PAGE 3096
O.R. VOL. 186 PAGE 368

PLAT VOL. 19 PAGES 40 & 520

BEARINGS FROM PLAT VOL 19 PAGE 520


SURVEYED FOR: EAST HOLMES SCHOOL DISTRICT

200700050599
Filed for Record in
HOLMES COUNTY, OH
SALLY MILLER
06-14-2007 At 09:33 am.
SMALL PLAT 40.00
OR Book 19 Page 1050 - 1050
ORV 197 page 2455

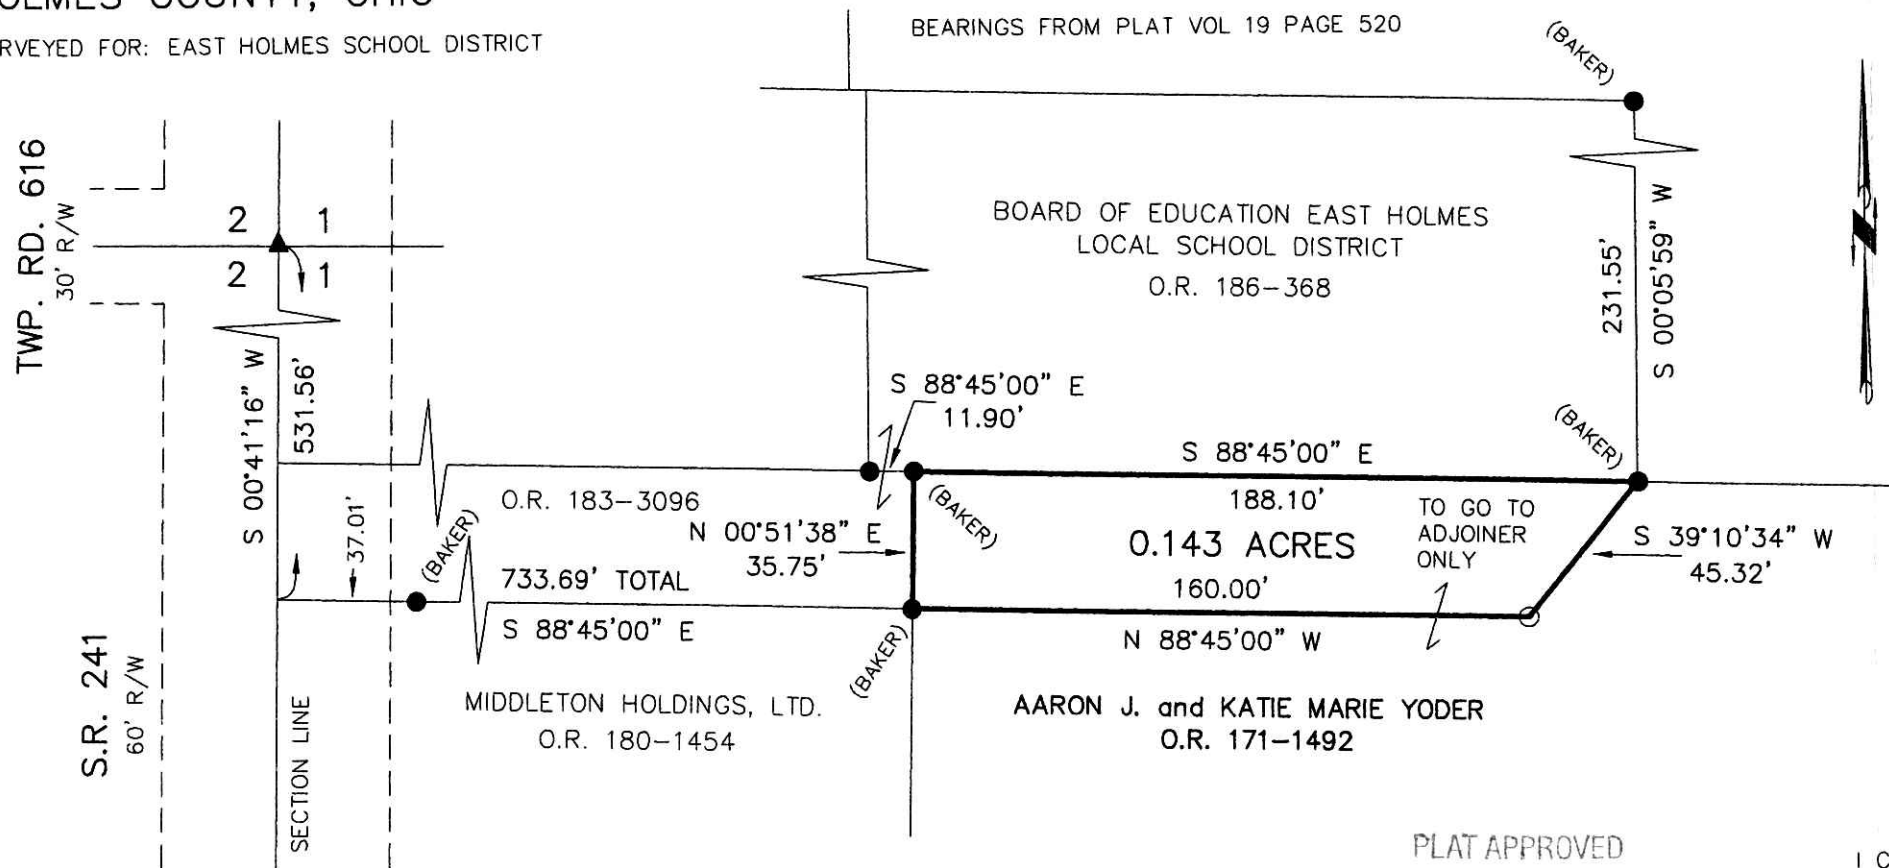

SCALE: 1"=50'

- ▲ R.R. SPIKE FOUND
- 5/8" REBAR FOUND UNLESS OTHERWISE NOTED
- 5/8" REBAR WITH I.D. CAP SET I.D. CAP MARKED "BAKER 6938"

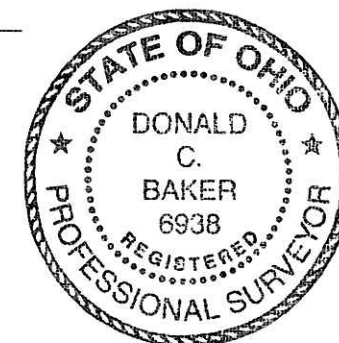

PLAT APPROVED

3/8/2007 DB

I CERTIFY THIS SURVEY TO BE CORRECT TO THE BEST OF MY KNOWLEDGE.

Donald C Baker

DONALD C. BAKER P.S. 6938

DATE: JAN. 30, 2007

KES\AEG
File Name: WORK2\S-26-07\ERZ



DONALD C. BAKER SURVEYING
138 N. CLAY ST.
MILLERSBURG, OHIO, 44654
PH. 330-674-4788
FAX. 330-674-6027