

BERLIN TOWNSHIP
 1ST. QTR., LOT 22
 T-9 N; R-6 W
 HOLMES COUNTY, OHIO

SURVEYED FOR: JOHN SCHROCK


REFERENCES

DEED VOL. 233 PAGE 114
 DEED VOL. 235 PAGE 409
 DEED VOL. 236 PAGE 451
 DEED VOL. 237 PAGE 738
 DEED VOL. 282 PAGES 126, 128, 131 & 134

O.R. VOL. 53 PAGE 893
 O.R. VOL. 143 PAGE 786
 O.R. VOL. 169 PAGE 2537
 O.R. VOL. 187 PAGE 275
 O.R. VOL. 196 PAGES 49 & 1574
 O.R. VOL. 197 PAGE 1213

PLAT VOL. 5 PAGE 153
 PLAT VOL. 9 PAGE 170
 PLAT VOL. 10 PAGES 131, 367, 779 & 783
 PLAT VOL. 11 PAGE 104
 PLAT VOL. 15 PAGE 109
 PLAT VOL. 16 PAGE 611
 PLAT VOL. 18 PAGE 570
 PLAT VOL. 19 PAGES 998 & 1031

BEARINGS FROM PLAT VOL. 15 PAGE 109

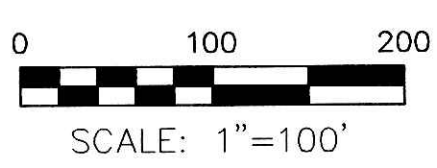


- ▲ R.R. SPIKE FOUND
- 5/8" REBAR FOUND UNLESS OTHERWISE NOTED
- 5/8" REBAR SET WITH I.D. CAP I.D. CAP MARKED "BAKER 6938"



200700050754
 HEARTLAND TITLE
 MILLERSBURG OH 44654

Instrument Book Page
 200700050754 DR 19 1059

200700050754
 Filed for Record in
 HOLMES COUNTY, OH
 SALLY MILLER
 06-22-2007 At 03:04 pm.
 PLAT MED 43.20
 DR Book 19 Page 1059 - 1059
 or 197 page 3161

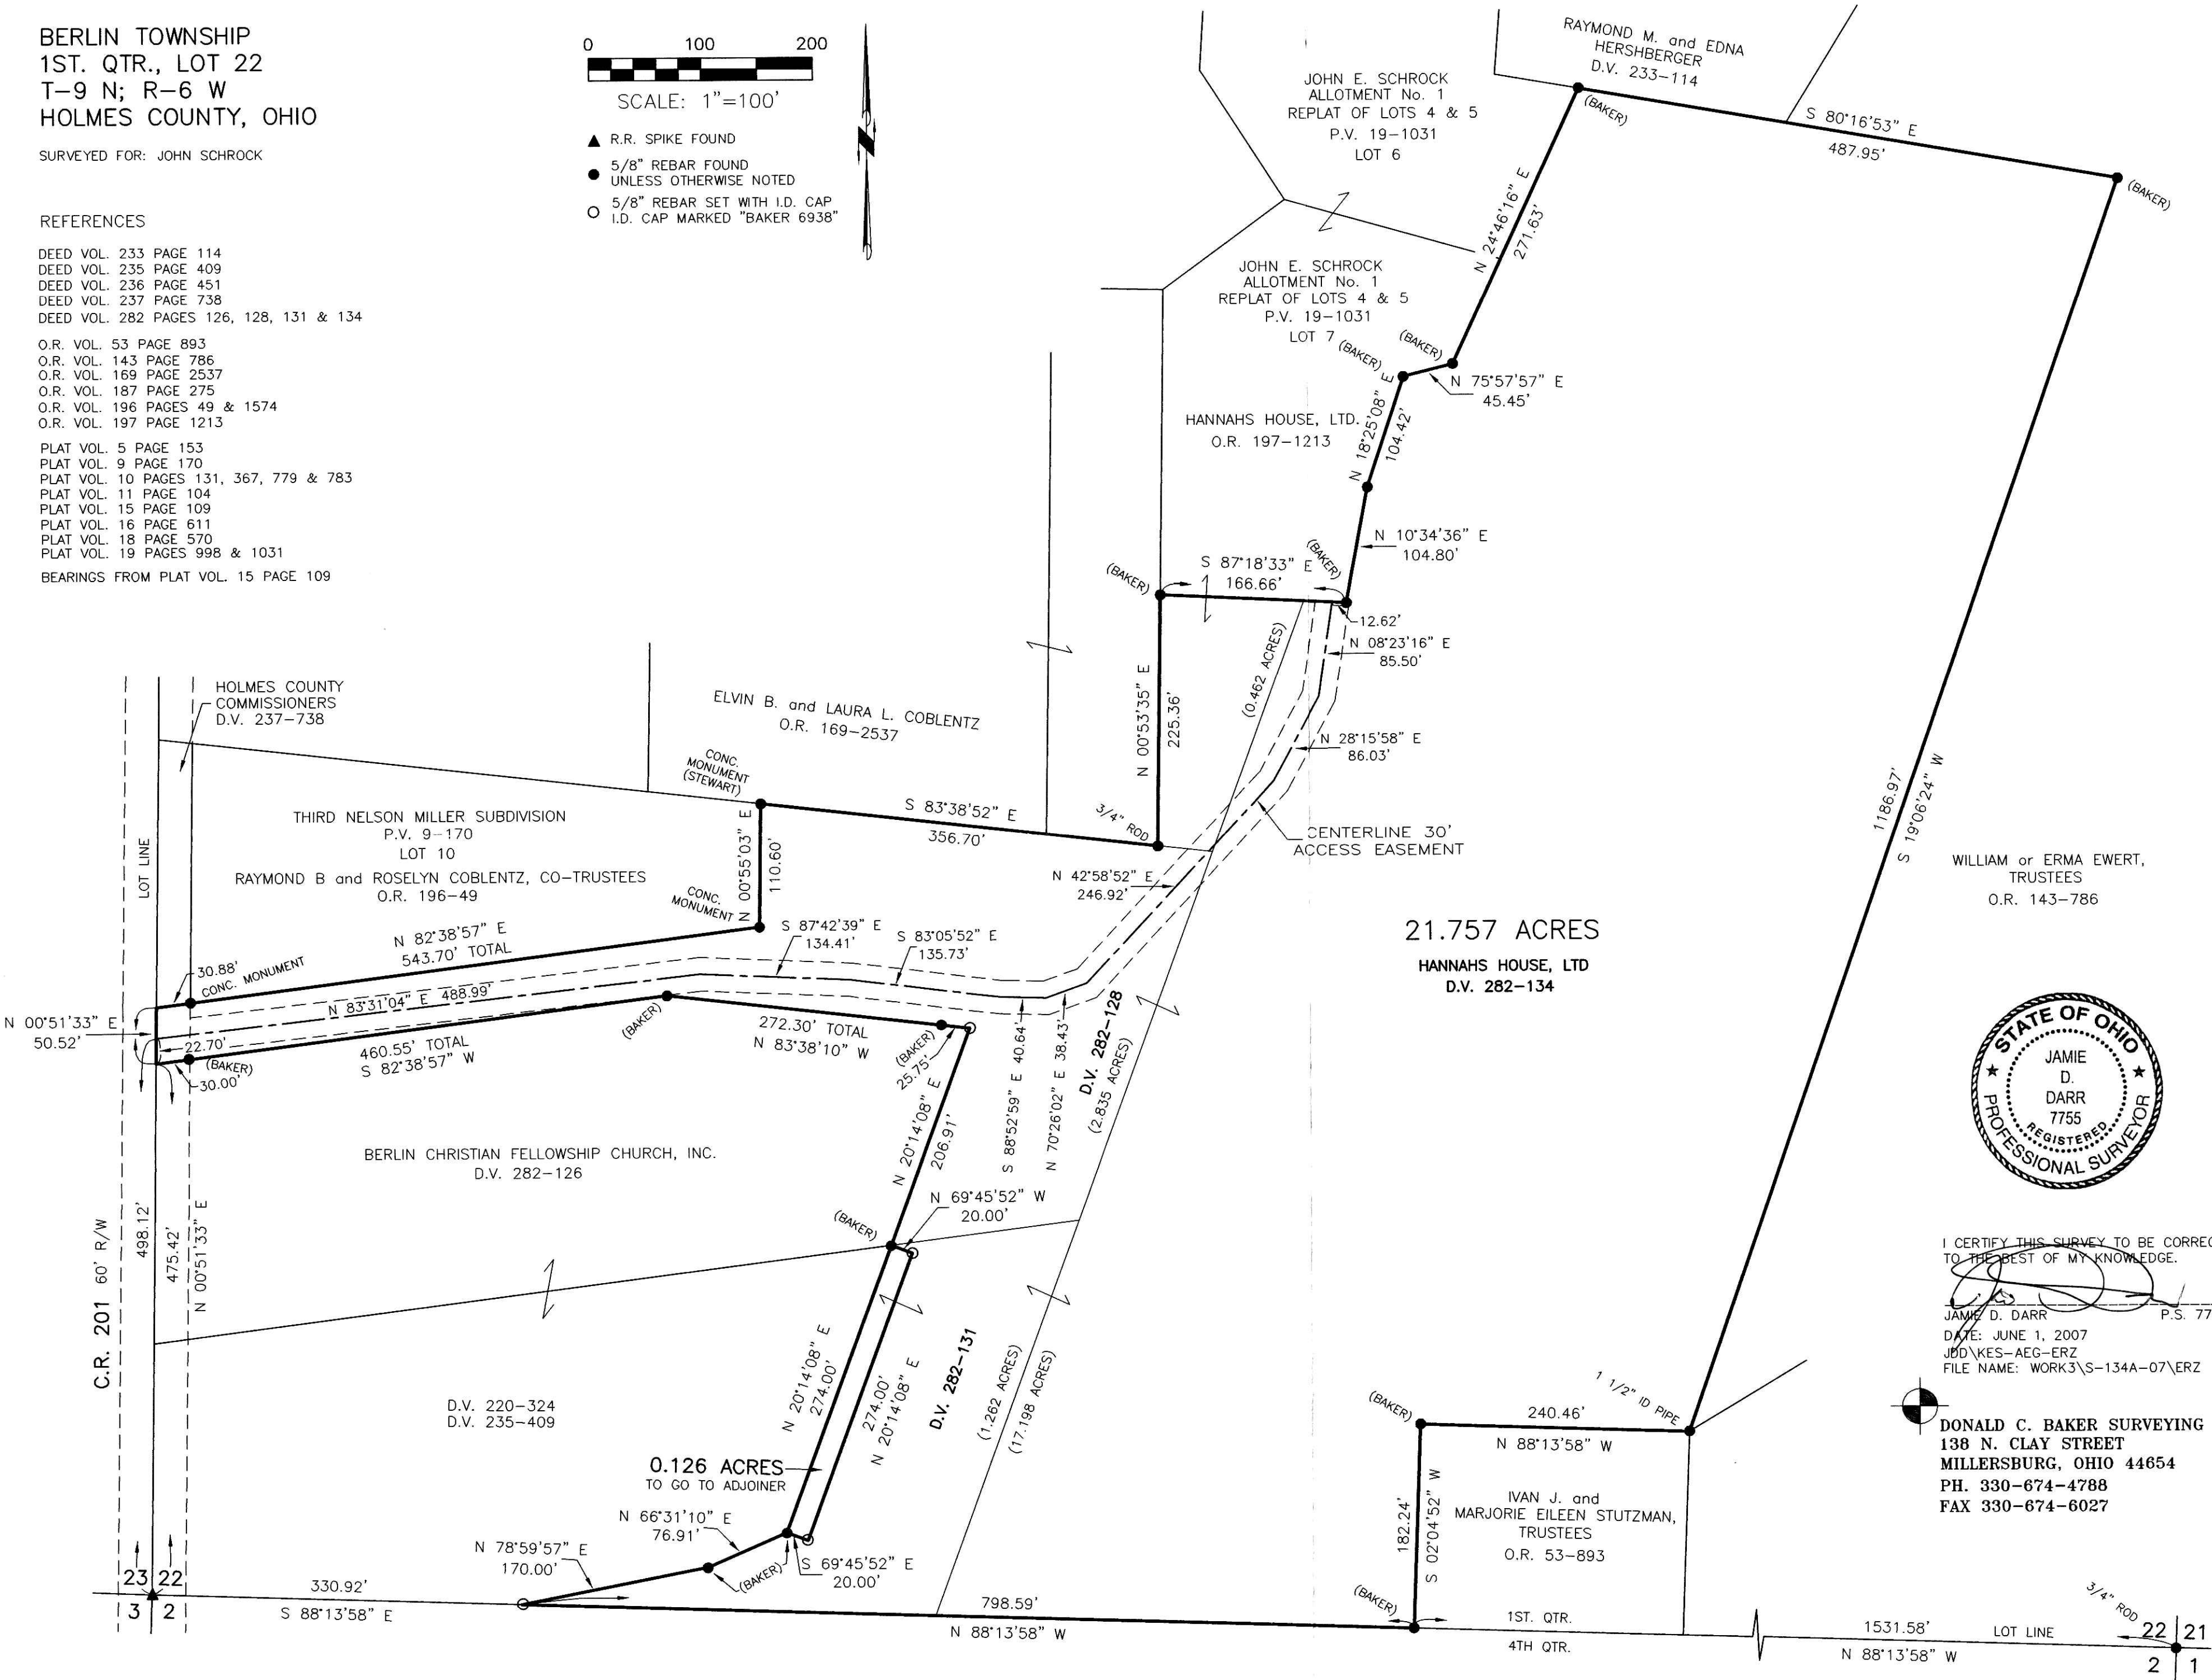

WILLIAM or ERMA EWERT,
 TRUSTEES
 O.R. 143-786



I CERTIFY THIS SURVEY TO BE CORRECT TO THE BEST OF MY KNOWLEDGE.

Jamie D. Darr
 JAMIE D. DARR P.S. 7755

DATE: JUNE 1, 2007
 JDD/KES-AEG-ERZ
 FILE NAME: WORK3\S-134A-07\ERZ



DONALD C. BAKER SURVEYING
 138 N. CLAY STREET
 MILLERSBURG, OHIO 44654
 PH. 330-674-4788
 FAX 330-674-6027

PLAT APPROVED

6/20/2007