

HARDY TOWNSHIP
 N.E. QTR. SECTION 5
 T-9 N; R-6 W
 HOLMES COUNTY, OHIO

SURVEYED FOR: NELSON MILLER



200700050867
 Filed for Record in
 HOLMES COUNTY, OH
 SALLY MILLER
 06-28-2007 At 12:10 pm.
 SMALL FLAT 40.00
 OR Book 19 Page 1066 - 1066

200700050867
 HEARTLAND TITLE
 MILLERSBURG OH


REFERENCES

- DEED VOL. 277 PAGE 431
- O.R. VOL. 8 PAGE 690
- O.R. VOL. 171 PAGE 315
- PLAT VOL. 12 PAGE 40
- PLAT VOL. 14 PAGE 268
- PLAT VOL. 16 PAGE 136
- PLAT VOL. 19 PAGE 725

BEARINGS FROM PLAT VOL. 19 PAGE 725

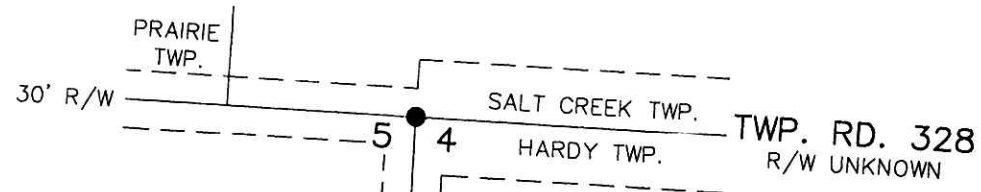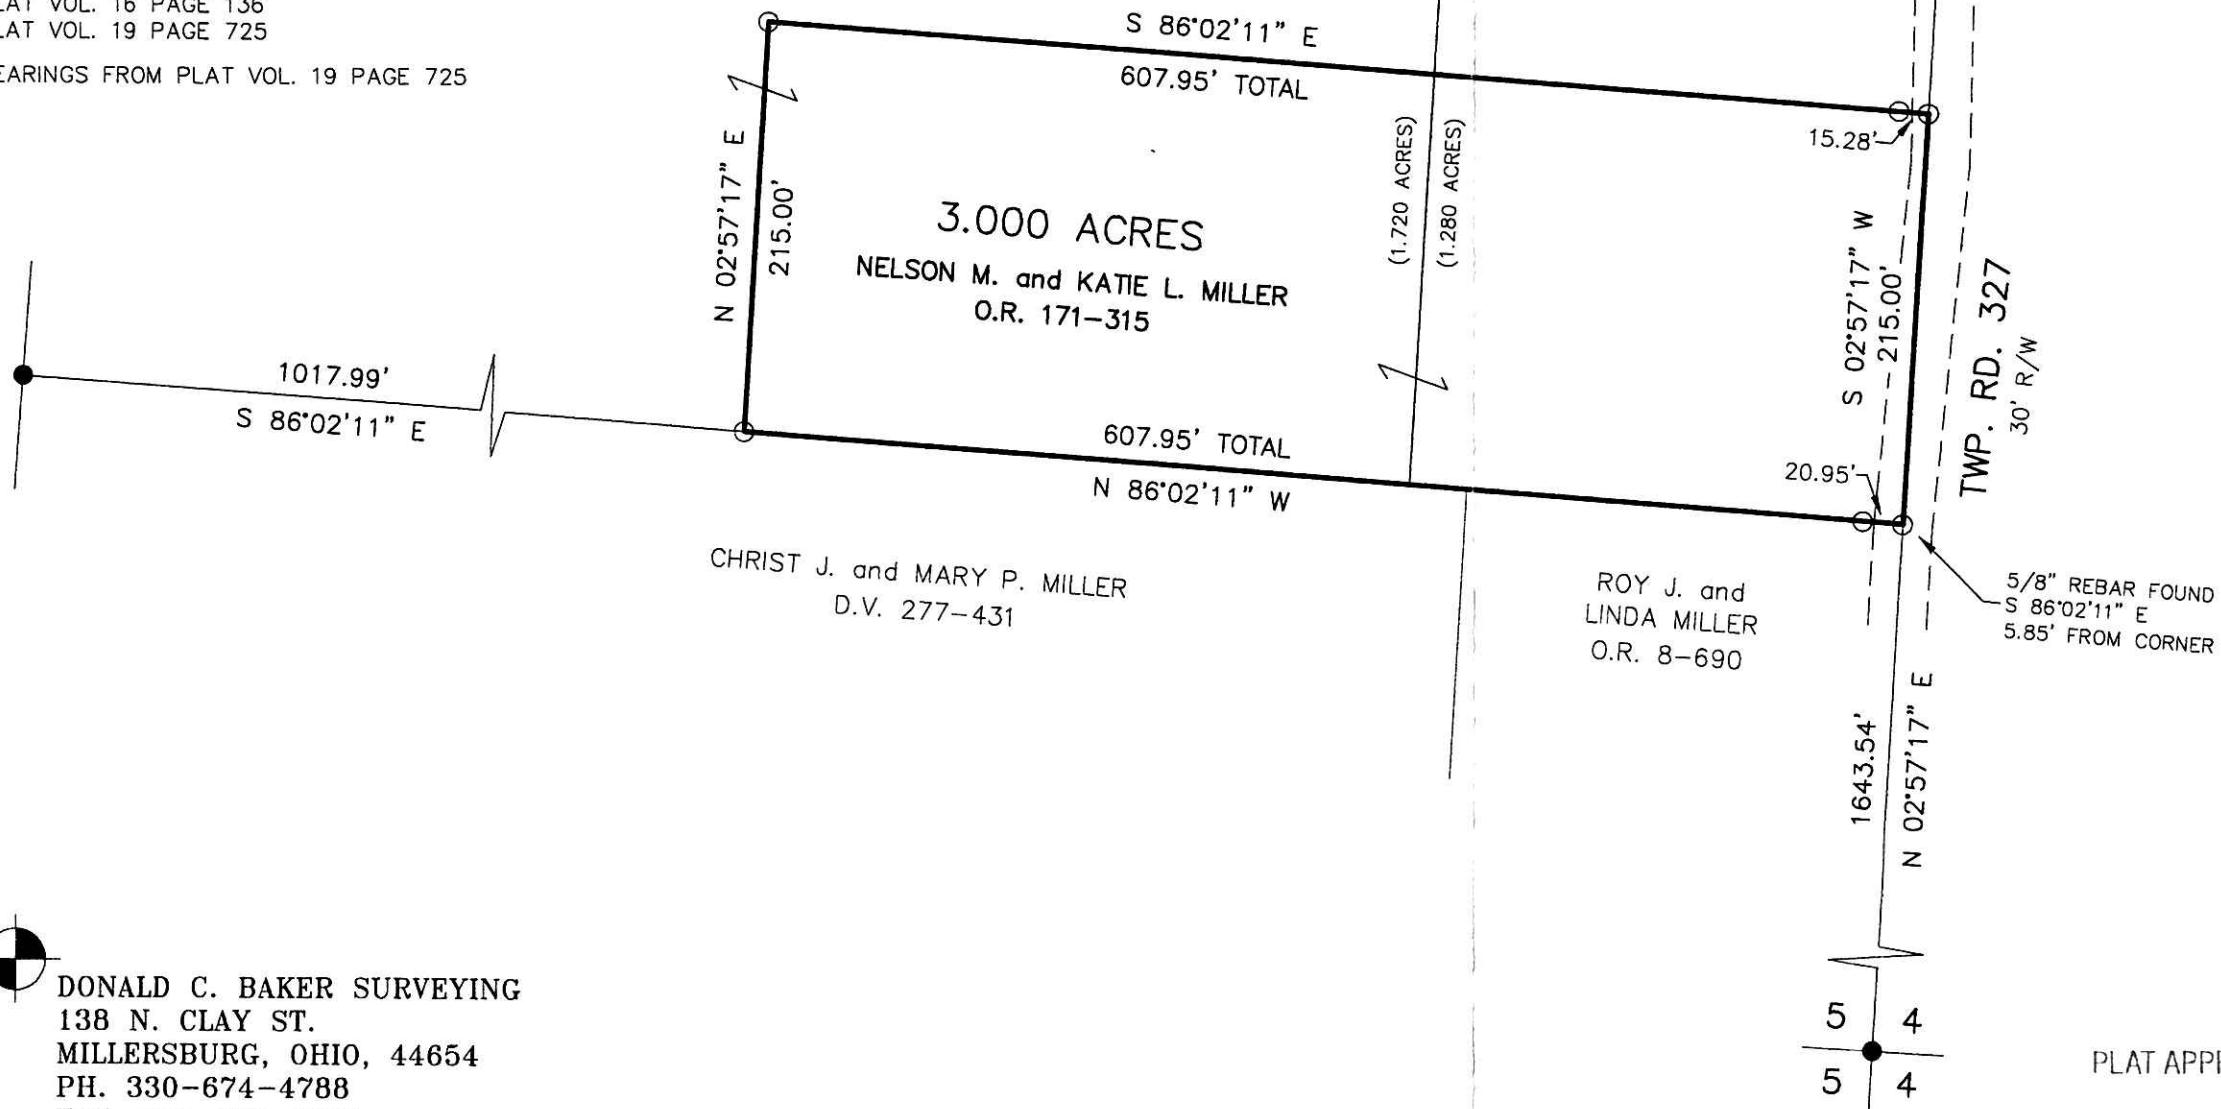


Instrument
 200700050867 OR Book Page
 19 1066

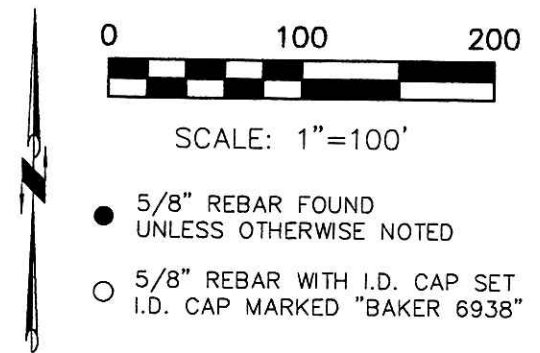

I CERTIFY THIS SURVEY TO BE CORRECT
 TO THE BEST OF MY KNOWLEDGE.
Donald C. Baker
 DONALD C. BAKER P.S. 6938
 DATE: MAY 11, 2007
 FDB/AEG
 File Name: WORK2\S-275-07\ERZ

PLAT APPROVED

6/8/2007

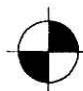 DONALD C. BAKER SURVEYING
 138 N. CLAY ST.
 MILLERSBURG, OHIO, 44654
 PH. 330-674-4788
 FAX. 330-674-6027