



WASHINGTON TOWNSHIP
 S.W. QTR. SECTION 2
 T-19 N; R-15 W
 HOLMES COUNTY, OHIO
 SURVEYED FOR: BILL ERDOS

REFERENCES:
 DEED VOL. 266 PAGE 659
 O.R. VOL. 190 PAGE 357
 PLAT VOL. 10 PAGE 89
 PLAT VOL. 15 PAGE 121
 PLAT VOL. 17 PAGES 224 & 286
 BEARINGS ASSUMED

Instrument 200700050877 Book Page 19 1067

200700050877
 Filed for Record in
 HOLMES COUNTY, OH
 SALLY MILLER
 06-28-2007 At 01:49 pm.
 SMALL PLAT 40.00
 OR Book 19 Page 1067 - 1067
 OR 198p 173

200700050877
 SERVICE
 FIRST TITLE
 WOOSTER OH

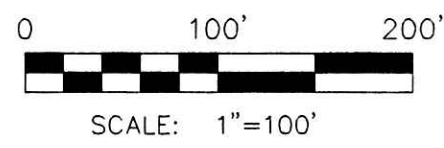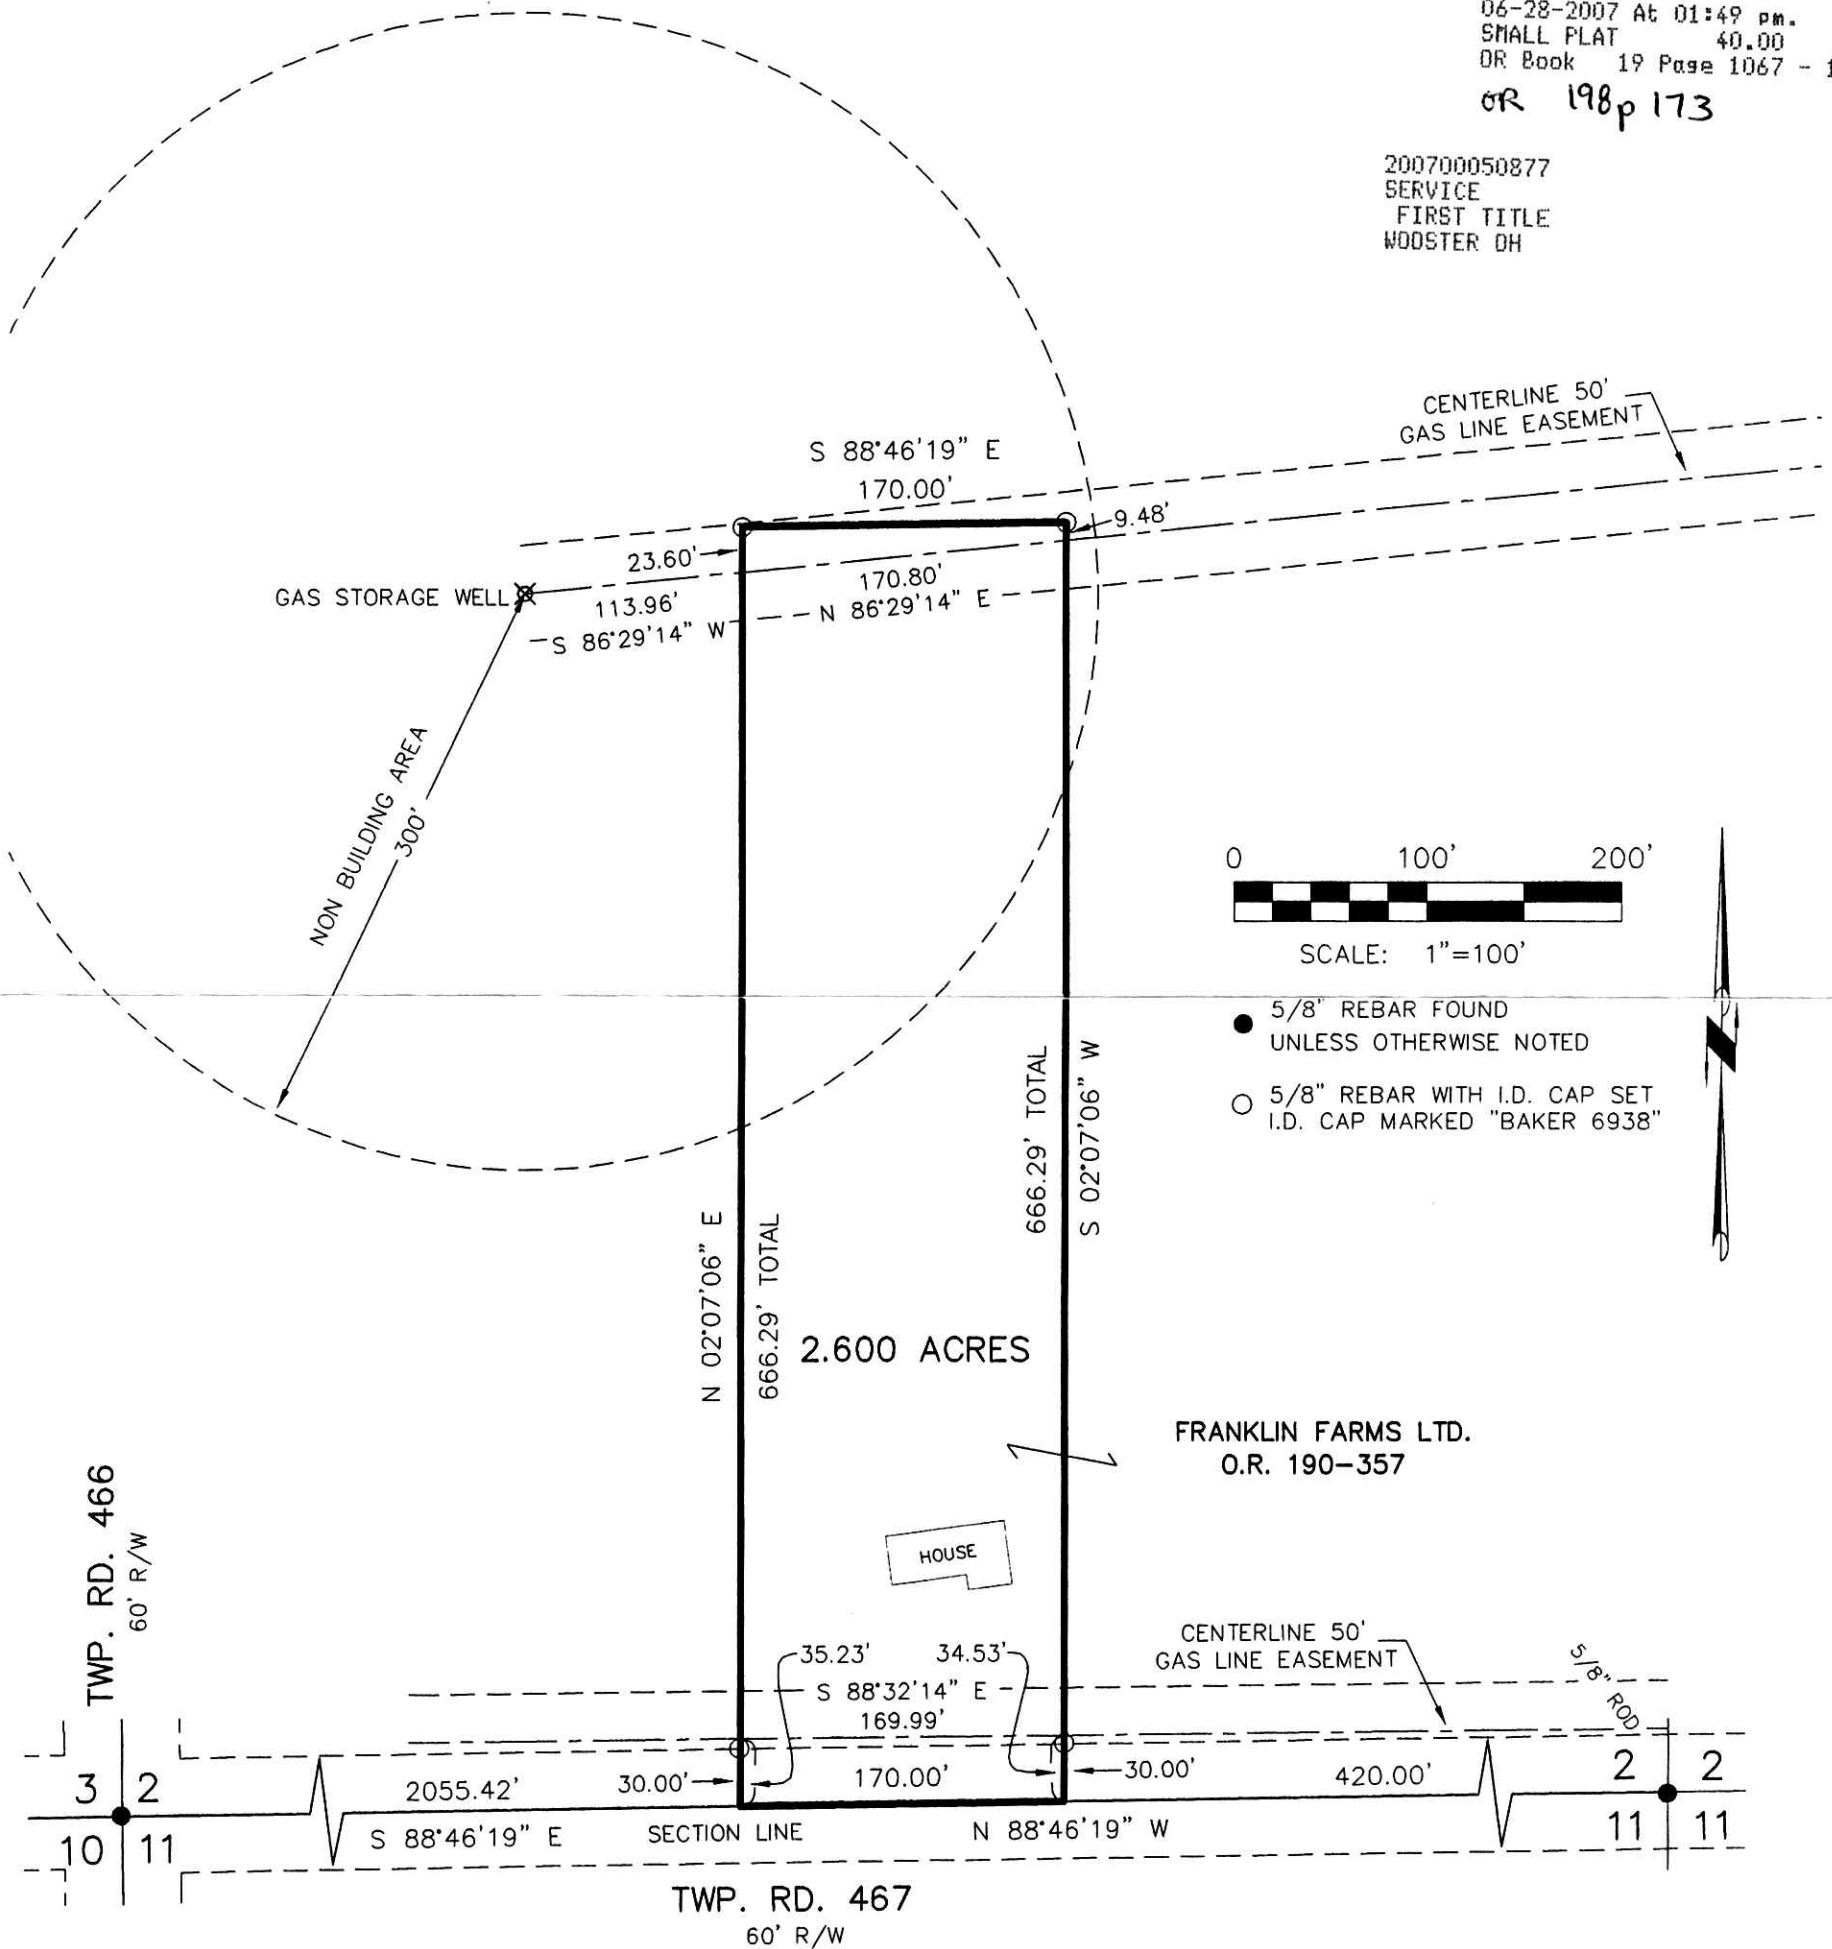

- 5/8" REBAR FOUND UNLESS OTHERWISE NOTED
- 5/8" REBAR WITH I.D. CAP SET I.D. CAP MARKED "BAKER 6938"

FRANKLIN FARMS LTD.
 O.R. 190-357



DONALD C. BAKER SURVEYING
 138 N. CLAY ST.
 MILLERSBURG, OH 44654
 PH. 330-674-4788
 FAX: 330-674-6027

PLAT APPROVED

6/21/2007

I CERTIFY THIS SURVEY TO BE CORRECT TO THE BEST OF MY KNOWLEDGE.

Eric R. Zaugg
 ERIC R. ZAUGG PS 8309
 DATE: JUNE 5, 2007
 File Name: C:\WORK\S-374-07\ERZ