


SALT CREEK TOWNSHIP
 S.E. QTR. SECTION 10
 N.W. QTR. SECTION 11
 T-14 N; R-12 W
 4TH. QTR., LOT 21
 T-10 N; R-6 W
 HOLMES COUNTY, OHIO

SURVEYED FOR: MICHAEL YODER

REFERENCES

- DEED VOL. 169 PAGE 387
- DEED VOL. 175 PAGE 501
- DEED VOL. 223 PAGE 338
- DEED VOL. 278 PAGE 799
- O.R. VOL. 13 PAGE 406
- O.R. VOL. 41 PAGE 364
- O.R. VOL. 46 PAGE 752
- O.R. VOL. 81 PAGE 216
- O.R. VOL. 123 PAGE 687
- O.R. VOL. 190 PAGE 2950
- O.R. VOL. 196 PAGES 2217 & 2212
- PLAT VOL. 16 PAGES 462, 805 & 961
- PLAT VOL. 17 PAGES 171, 290 & 803
- BEARINGS FROM PLAT VOL. 17 PAGE 290

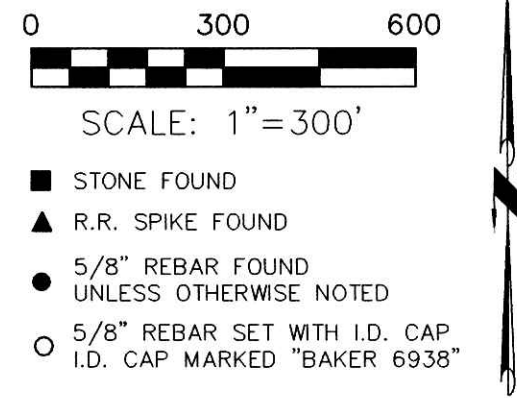


SEC. 3 SEC. 2
 SEC. 10 SEC. 11
 S.R. 241

Instrument Book Page
 200700050915 OR 19 1068

200700050915
 Filed for Record in
 HOLMES COUNTY, OH
 SALLY MILLER
 07-02-2007 At 01:26 pm.
 PLAT MED 43.20
 DR Book 19 Page 1068 - 1068
 ORV 198 page 331

200700050915
 PAUL A
 MILLER LAW
 MILLERSBURG OH

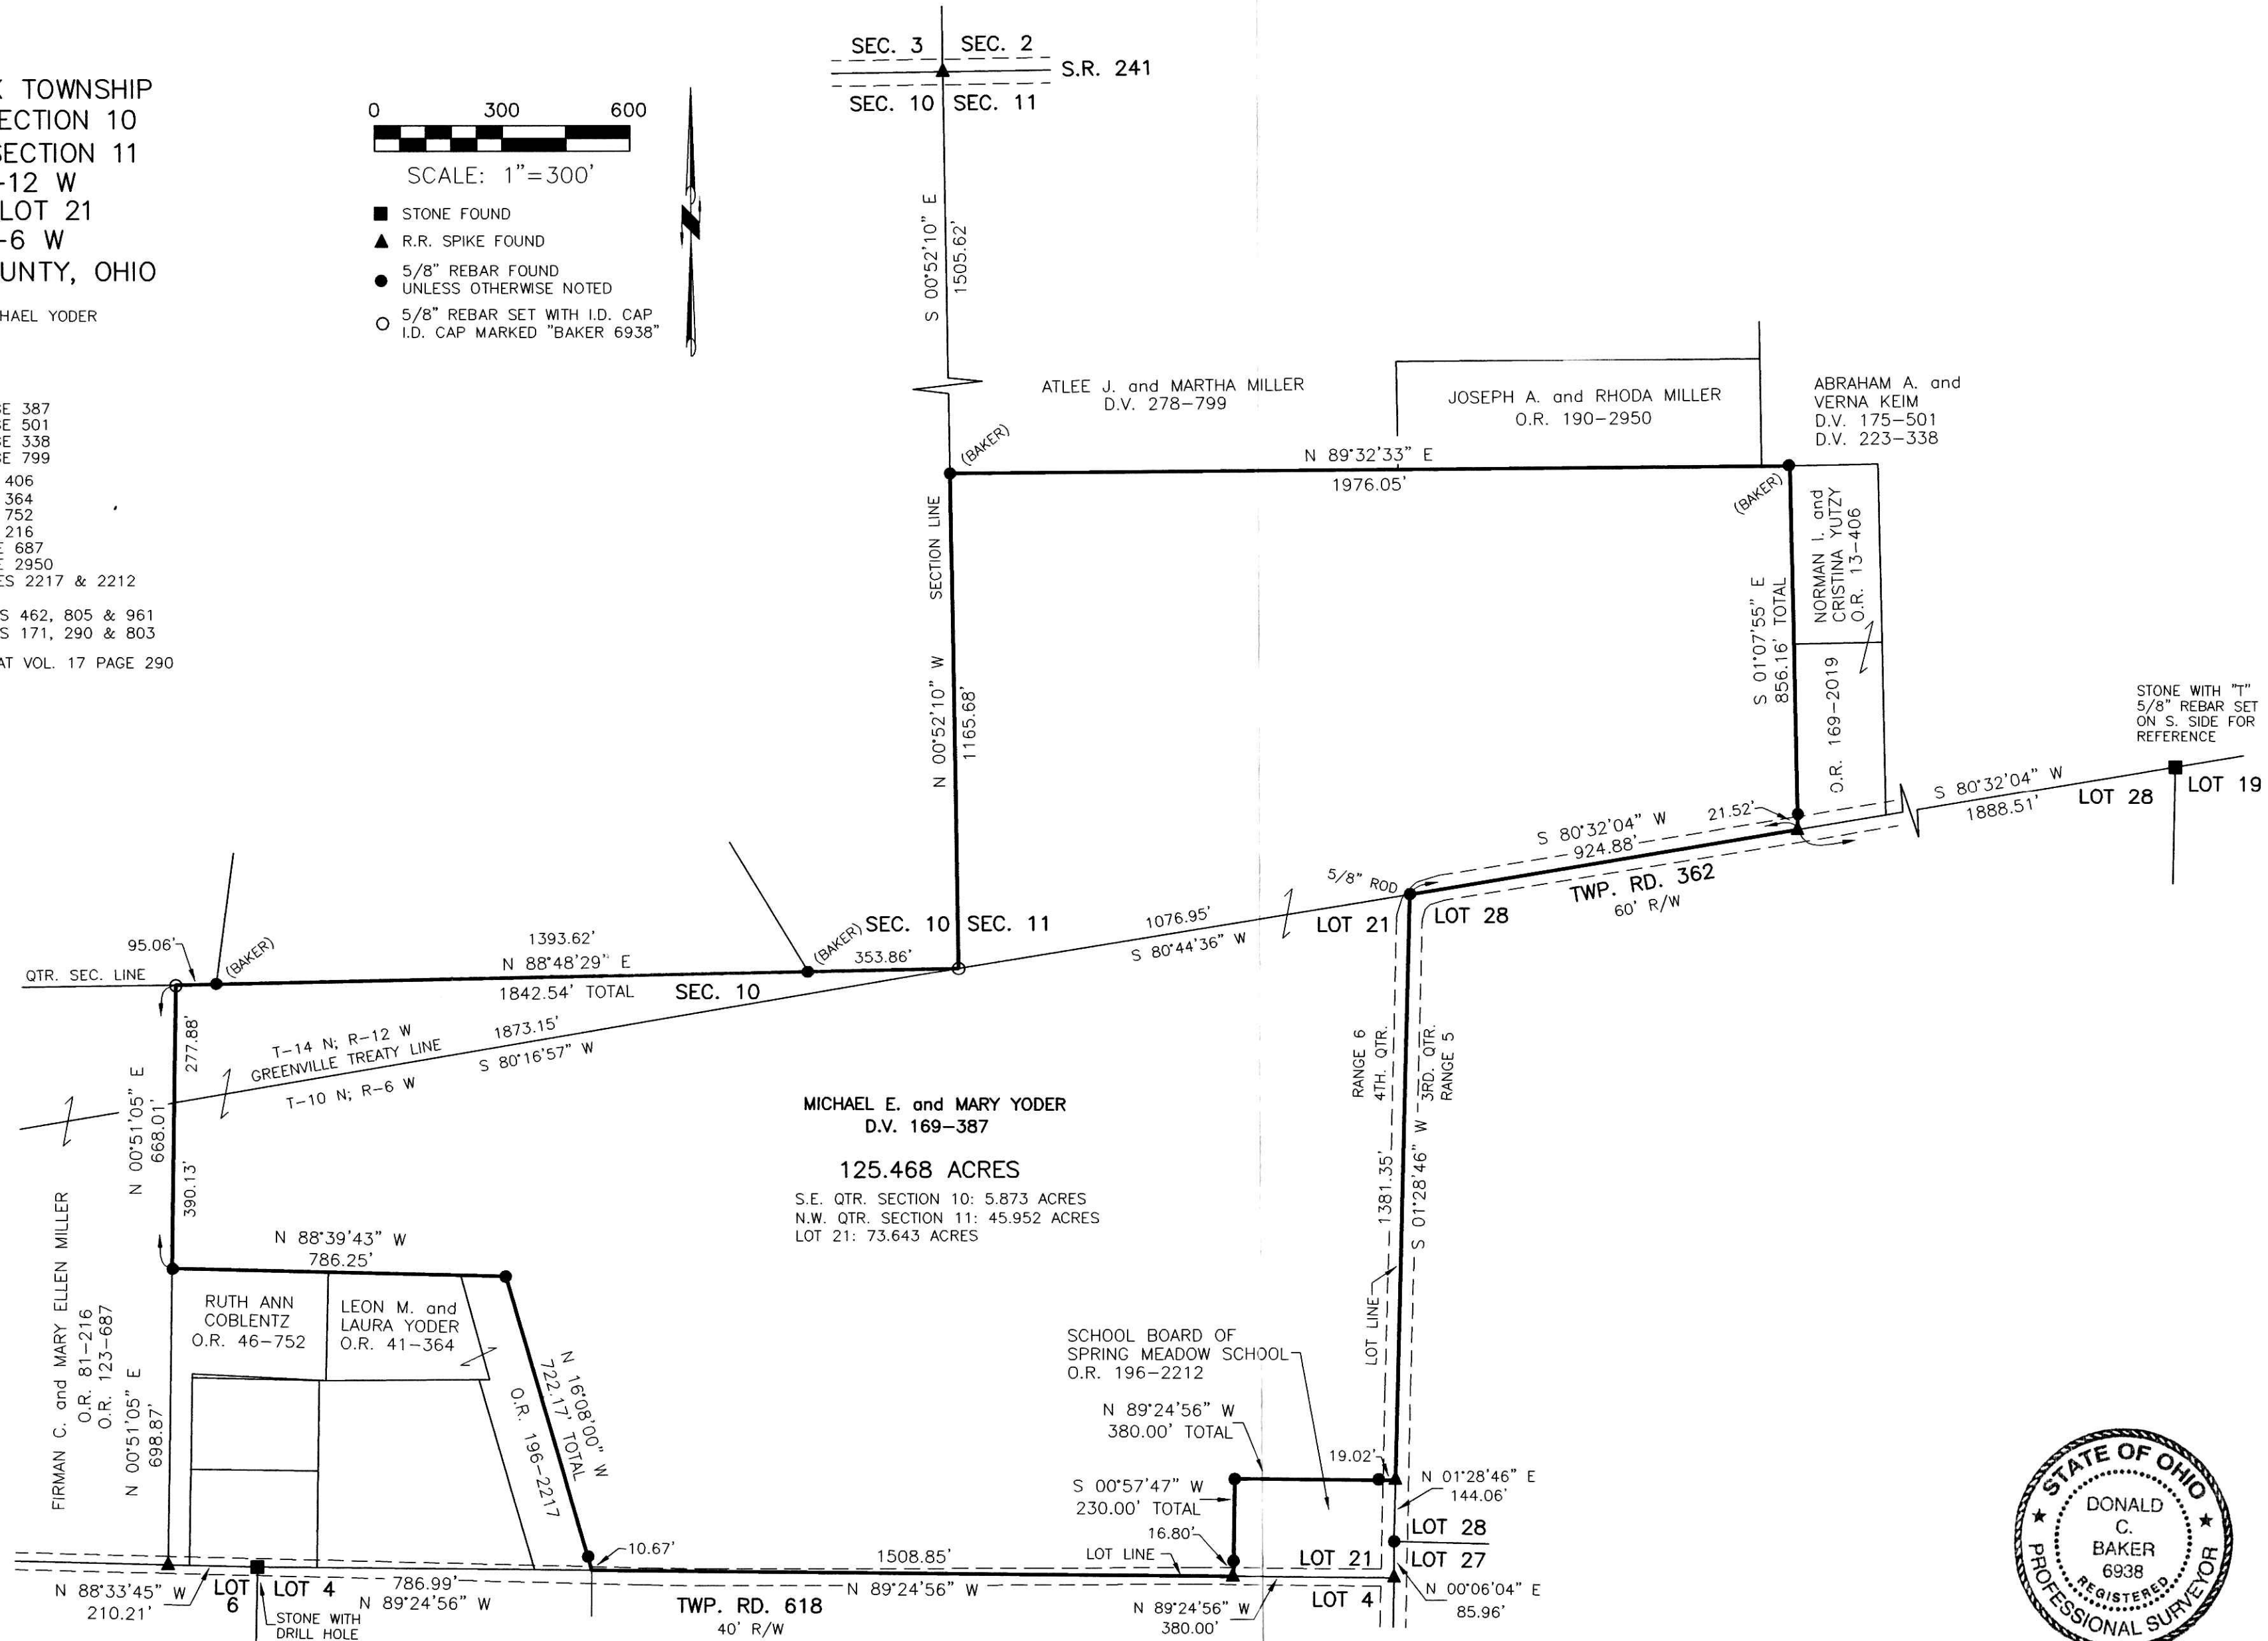

I CERTIFY THIS SURVEY TO BE CORRECT
 TO THE BEST OF MY KNOWLEDGE.

Donald C. Baker
 DONALD C. BAKER P.S. 6938
 DATE: MAY 3, 2007
 REVISED: JUNE 1, 2007
 FDB/KES
 FILE NAME: WORK3\S-215-07\ERZ

DONALD C. BAKER SURVEYING
 138 N. CLAY STREET
 MILLERSBURG, OHIO 44654
 PH. 330-674-4788
 FAX 330-674-6027

PLAT APPROVED

6/13/2007