


200700051484  
 Filed for Record in  
 HOLMES COUNTY, OH  
 SALLY MILLER  
 08-01-2007 At 10:44 am.  
 SMALL PLAT 40.00  
 DR Book 19 Page 1092 - 1092  
 orv 198 page 2645

200700051484  
 MILLER MAST & MASON LTD  
 MILLERSBURG OH 44691



- 5/8" REBAR FOUND  
UNLESS OTHERWISE NOTED
- 5/8" REBAR SET WITH I.D. CAP  
I.D. CAP MARKED "BAKER 6938"

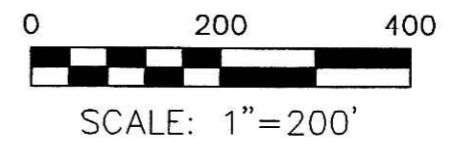


I CERTIFY THIS SURVEY TO BE CORRECT  
 TO THE BEST OF MY KNOWLEDGE.

*Jamie D. Darr*  
 JAMIE D. DARR P.S. 7755  
 DATE: MAY 30, 2007  
 JDD/AEG  
 FILE NAME: WORK3\S-307-07\ERZ

PLAT APPROVED

*6/25/2007*

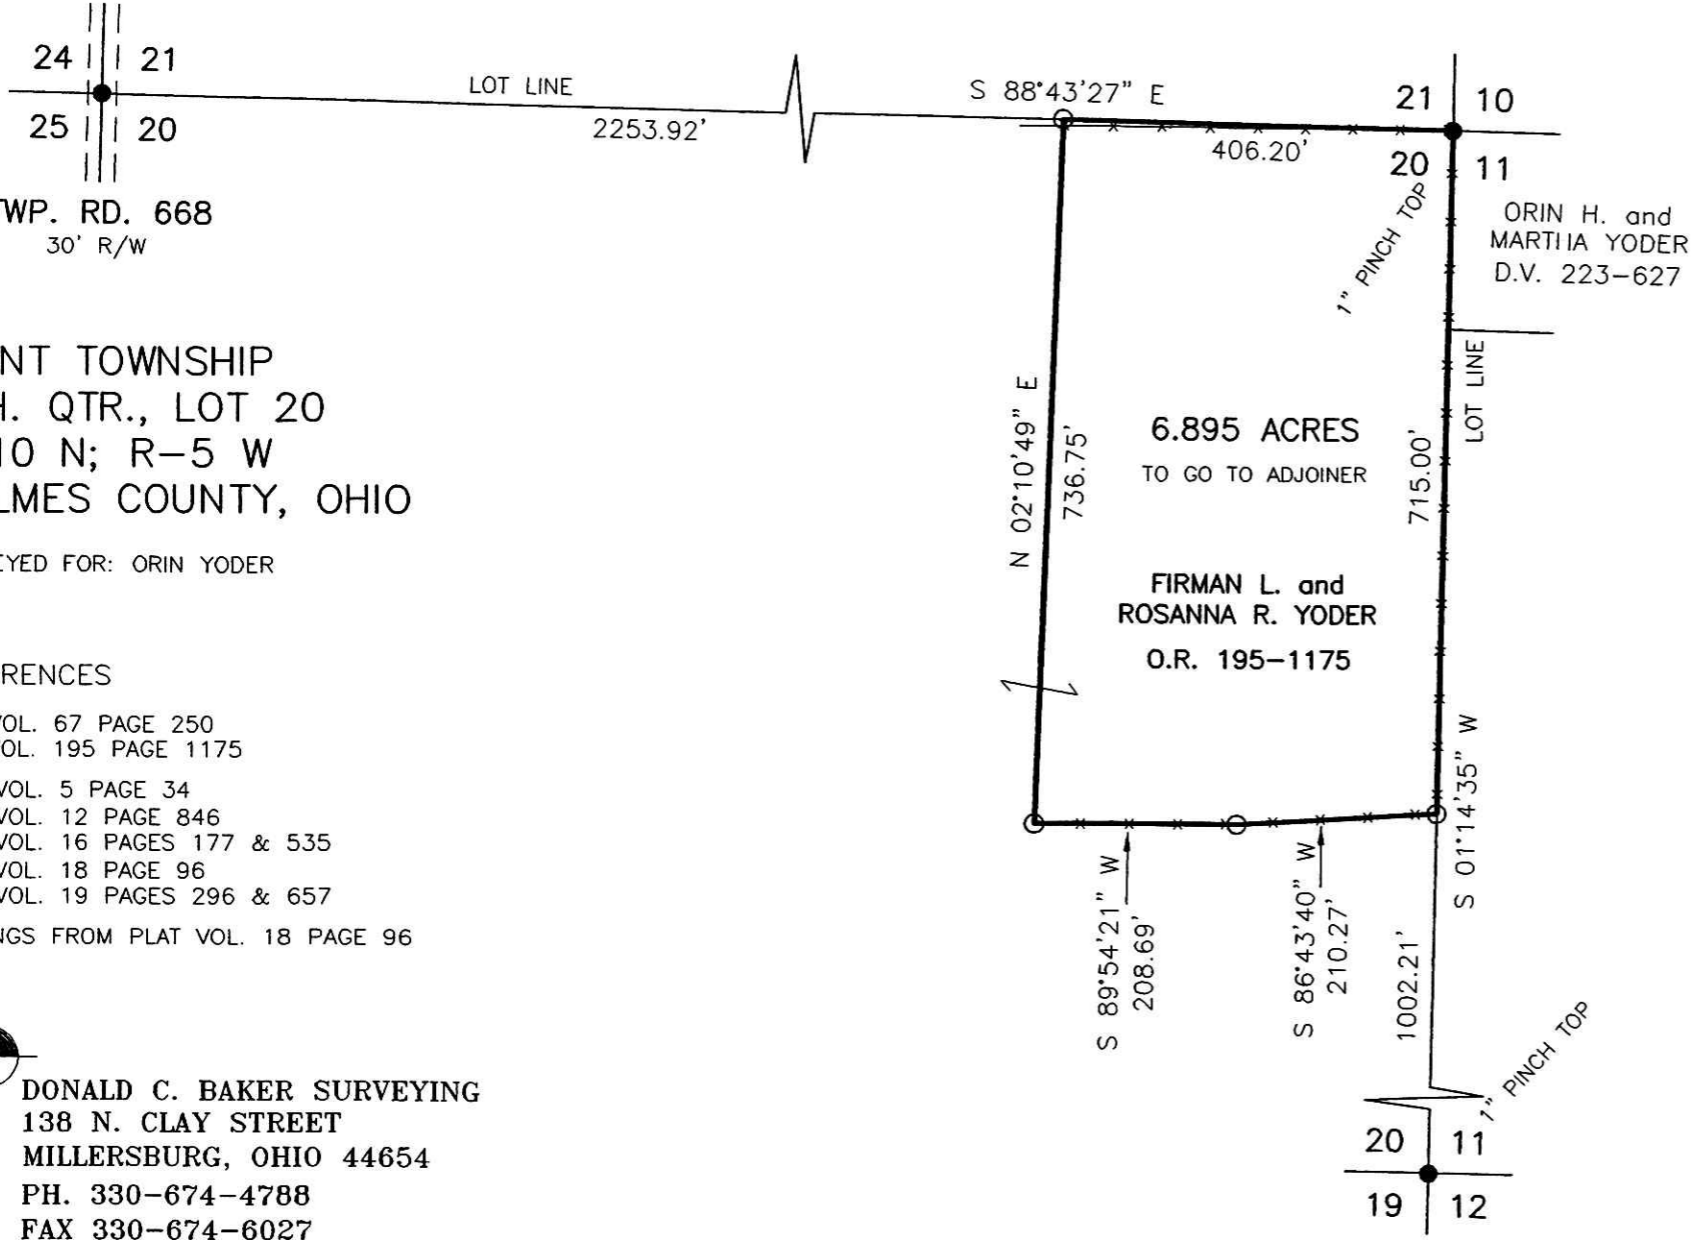

Book Page  
 19 1092  
 Instrument  
 200700051484 OR

TWP. RD. 668  
 30' R/W

PAINT TOWNSHIP  
 4TH. QTR., LOT 20  
 T-10 N; R-5 W  
 HOLMES COUNTY, OHIO

SURVEYED FOR: ORIN YODER

REFERENCES

- O.R. VOL. 67 PAGE 250
- O.R. VOL. 195 PAGE 1175
- PLAT VOL. 5 PAGE 34
- PLAT VOL. 12 PAGE 846
- PLAT VOL. 16 PAGES 177 & 535
- PLAT VOL. 18 PAGE 96
- PLAT VOL. 19 PAGES 296 & 657
- BEARINGS FROM PLAT VOL. 18 PAGE 96



DONALD C. BAKER SURVEYING  
 138 N. CLAY STREET  
 MILLERSBURG, OHIO 44654  
 PH. 330-674-4788  
 FAX 330-674-6027