

SCALE: 1"=100'

- 5/8" REBAR FOUND
UNLESS OTHERWISE NOTED
- 5/8" REBAR WITH I.D. CAP SET
I.D. CAP MARKED "BAKER 6938"

REFERENCES

DEED VOL. 142 PAGE 9
 DEED VOL. 267 PAGE 658
 DEED VOL. 226 PAGE 411
 PLAT VOL. 14 PAGE 739
 PLAT VOL. 18 PAGE 784
 PLAT VOL. 2 PAGE 272


BEARINGS FROM
 PLAT VOL. 14 PAGE 739


WALNUT CREEK TOWNSHIP
 S.W. QTR. SECTION 17
 T-9 N; R-4 W
 HOLMES COUNTY, OHIO

SURVEYED FOR: ADEN R. MILLER

200700051766
 Filed for Record in
 HOLMES COUNTY, OH
 SALLY MILLER
 08-20-2007 At 01:46 pm.
 SMALL PLAT 40.00
 OR Book 19 Page 1109 - 1109
 OR 199 p 376

200700051766
 PAUL A
 MILLER LAW
 MILLERSBURG OH

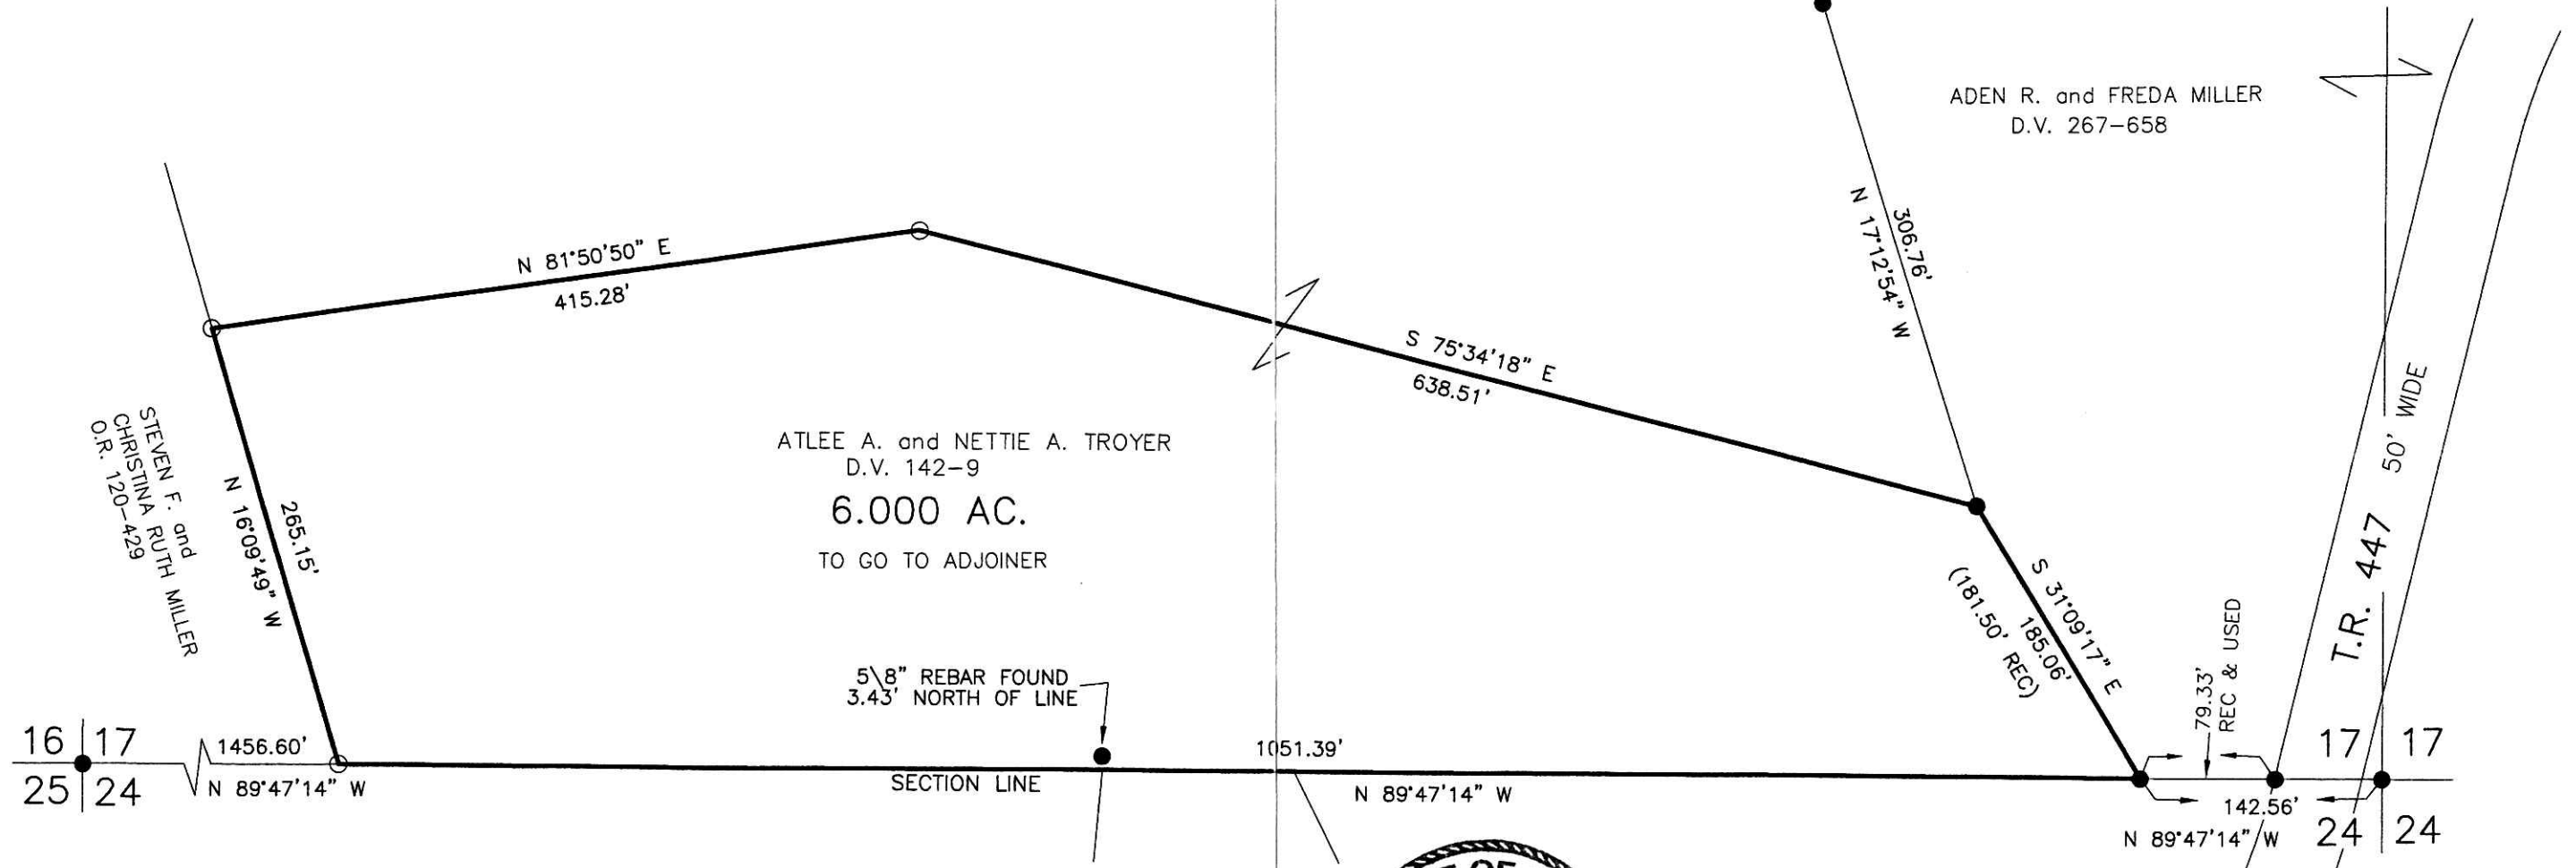


 DONALD C. BAKER SURVEYING
 138 N. CLAY ST.
 MILLERSBURG, OHIO, 44654
 PH. 330-674-4788
 FAX. 330-674-6027



I CERTIFY THIS SURVEY TO BE CORRECT
 TO THE BEST OF MY KNOWLEDGE.
Donald C. Baker
 DONALD C. BAKER P.S. 6938
 DATE: MAY 3, 2007
 KES\AEG
 File Name: WORK2\S-137B-07

PLAT APPROVED

7/2/2007

Instrument Book Page
 200700051766 OR 19 1109