

CLARK TOWNSHIP  
N.E. QTR. SECTION 24  
T-8 N; R-5 W  
HOLMES COUNTY, OHIO



SURVEYED FOR: LEVI YODER

200700051803  
Filed for Record in  
HOLMES COUNTY, OH  
SALLY MILLER  
08-21-2007 At 01:37 pm.  
SMALL FLAT 40.00  
OR Book 19 Page 1111 - 1111  
OR 199p 506

REFERENCES

- DEED VOL. 227 PAGE 851
- O.R. VOL. 49 PAGE 392
- O.R. VOL. 184 PAGE 1622
- PLAT VOL. 5 PAGE 43
- PLAT VOL. 7 PAGE 755
- PLAT VOL. 19 PAGE 613
- BEARINGS FROM PLAT VOL 7 PAGE 755

200700051803  
PAUL A  
MILLER LAW  
MILLERSBURG OH

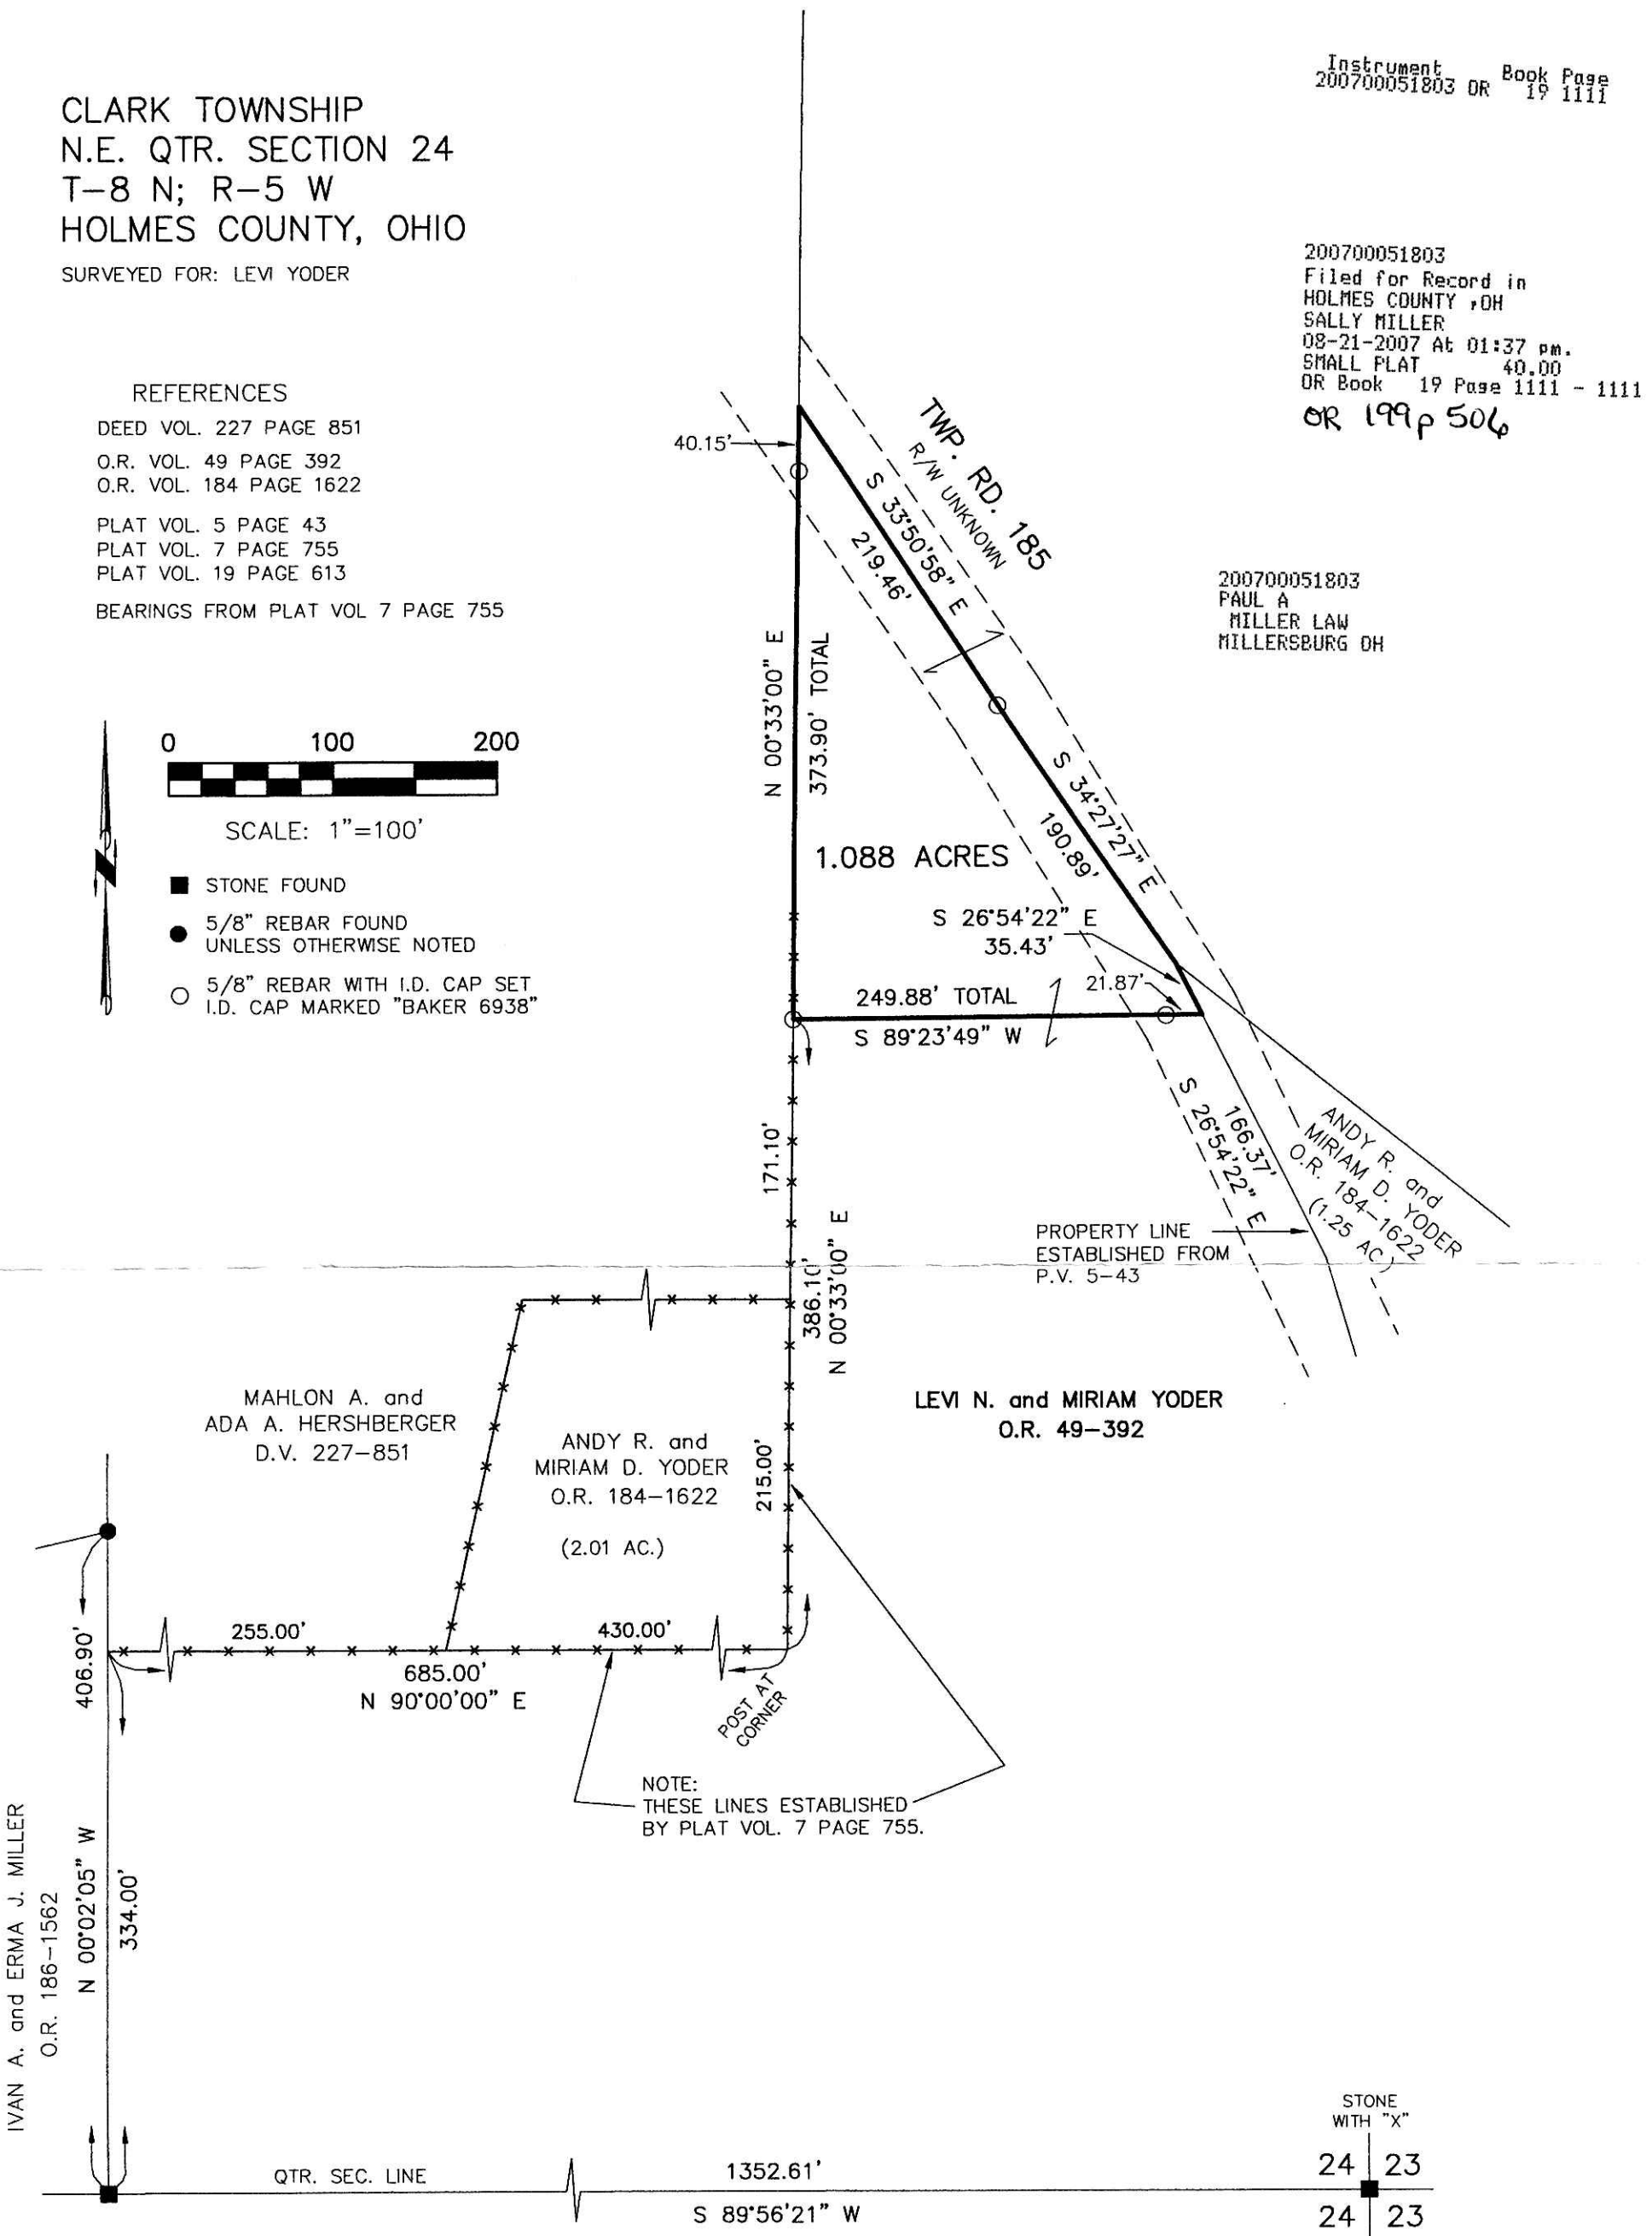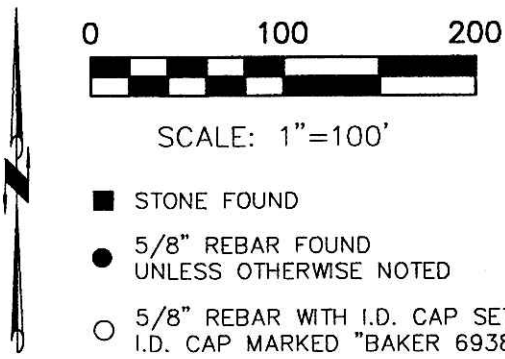

STONE WITH "X"	
24	23
24	23

DONALD C. BAKER SURVEYING  
138 N. CLAY ST.  
MILLERSBURG, OHIO, 44654  
PH. 330-674-4788  
FAX. 330-674-6027



I CERTIFY THIS SURVEY TO BE CORRECT TO THE BEST OF MY KNOWLEDGE.  
*Donald C. Baker*  
 DONALD C. BAKER P.S. 6938  
 DATE: APRIL 23, 2007  
 KES\AEG  
 File Name: WORK2\S-213-07\ERZ

PLAT APPROVED  
5/16/2007