


WALNUT CREEK TOWNSHIP  
S.W. QTR. SECTION 8  
T-9 N; R-5 W  
HOLMES COUNTY, OHIO


SURVEYED FOR: ROB SCHLABACH

200700051845  
Filed for Record in  
HOLMES COUNTY, OH  
SALLY MILLER  
08-22-2007 At 01:58 pm.  
SMALL PLAT 40.00  
OR Book 19 Page 1116 - 1116  
OR 199 p 641

- REFERENCES
- DEED VOL. 193 PAGE 130
  - O.R. VOL. 1 PAGE 331
  - PLAT VOL. 14 PAGE 964
  - BEARINGS FROM PLAT VOL 14 PAGE 964

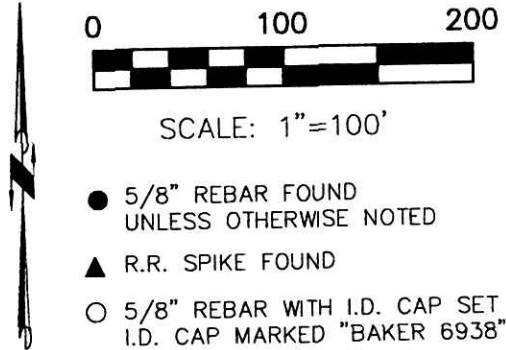

- 5/8" REBAR FOUND UNLESS OTHERWISE NOTED
- ▲ R.R. SPIKE FOUND
- 5/8" REBAR WITH I.D. CAP SET I.D. CAP MARKED "BAKER 6938"

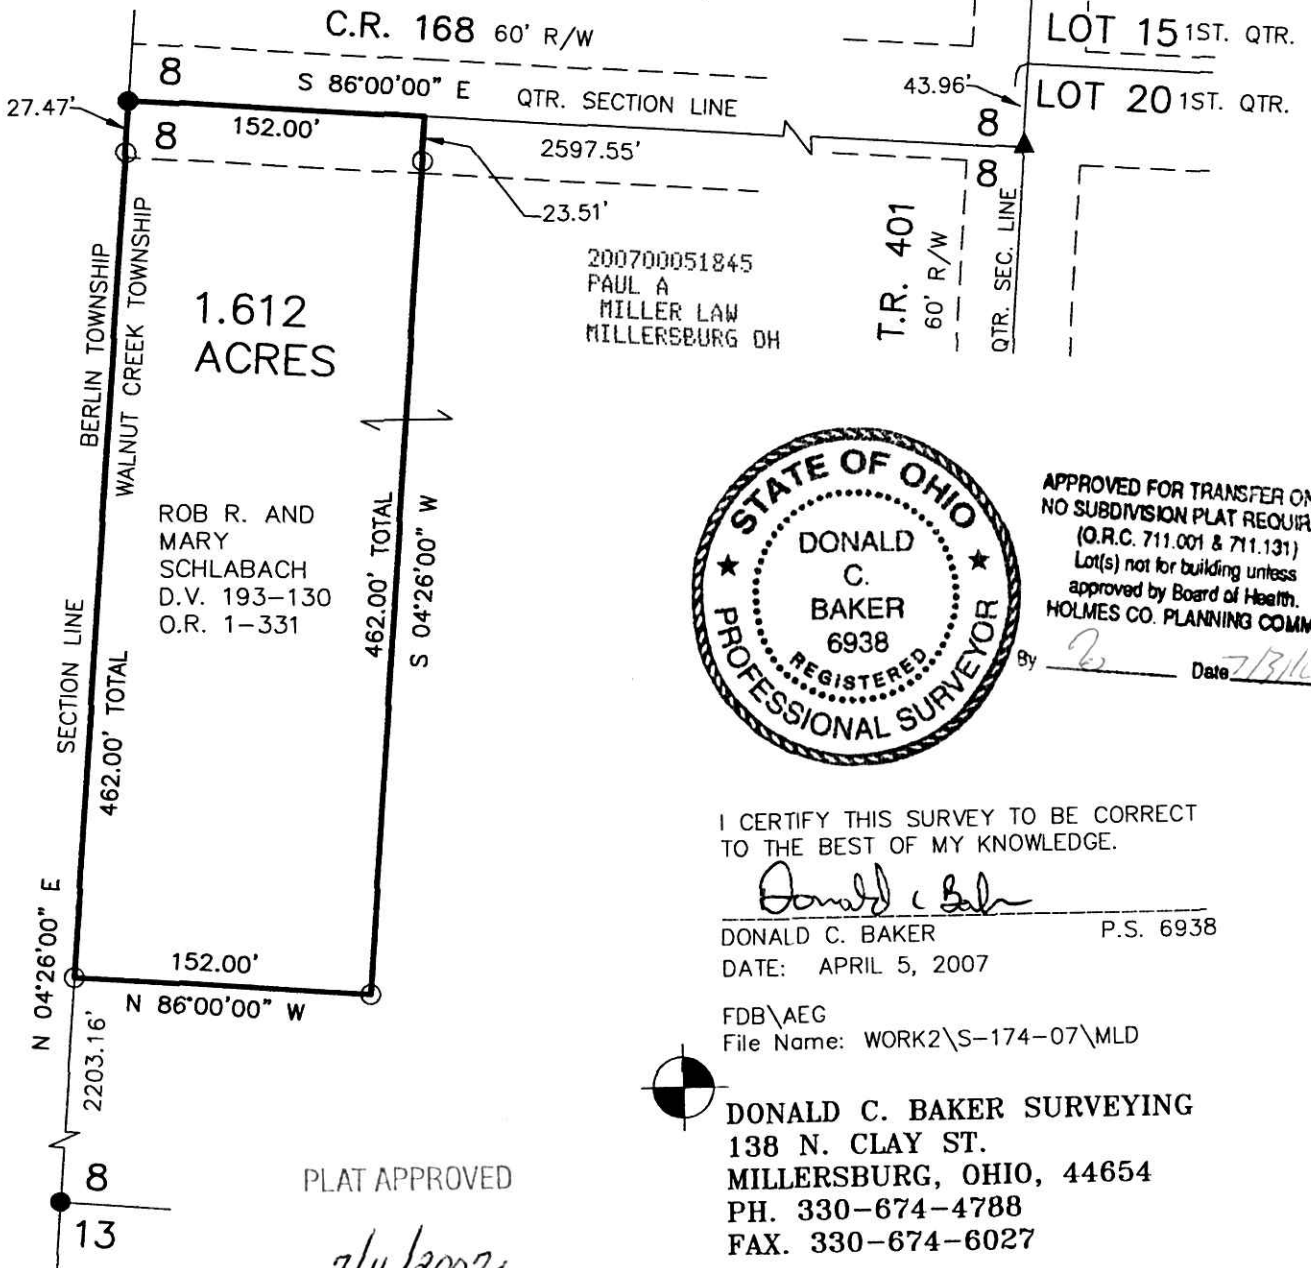

APPROVED FOR TRANSFER ONLY  
NO SUBDIVISION PLAT REQUIRED  
(O.R.C. 711.001 & 711.131)  
Lot(s) not for building unless  
approved by Board of Health.  
HOLMES CO. PLANNING COMM

By Donald C. Baker Date 7/13/07

I CERTIFY THIS SURVEY TO BE CORRECT TO THE BEST OF MY KNOWLEDGE.

Donald C. Baker  
DONALD C. BAKER P.S. 6938  
DATE: APRIL 5, 2007

FDB\AEG  
File Name: WORK2\S-174-07\MLD



DONALD C. BAKER SURVEYING  
138 N. CLAY ST.  
MILLERSBURG, OHIO, 44654  
PH. 330-674-4788  
FAX. 330-674-6027