

HEARTLAND SURVEYING, INC

Jim Shamp

5210 T.R. 257 MILLERSBURG, OH 44654
 PH: 330-674-4698 FAX: 330-674-0897

200700052401
 Filed for Record in
 HOLMES COUNTY, OH
 SALLY MILLER
 09-20-2007 At 10:21 am
 SMALL PLAT 40.00
 OR Book 19 Page 1139 - 1139
 OR V 199 page 2846
RECORDER'S USE ONLY

SURVEY ROGER E. & JANET E. PENNELL			STATE OHIO	
COUNTY HOLMES	TWP. WASHINGTON	RNG. 15 W	TWP. 19 N	
SOUTHEAST QUARTER OF SECTION 12			JOB NO. 011011	LAY 23

- LEGEND:
- = STONE FD.
 - = 5/8" RE-BAR FD. UNLESS NOTED
 - = POINT-OF-DEPARTURE
 - = 5/8" X 30" RE-BAR W/PLASTIC I.D. CAP SET
 - ⊗ = R/R SPIKE SET
 - △ = R/R SPIKE FD.
 - * = CAPPED "SHAMP"


Instrument Book Page
 200700052401 OR 19 1139

REFERENCE DOCUMENTS:
 TAX MAPS
 DEEDS AS SHOWN
 SURVEY PLATS: 18/169


I CERTIFY THIS PLAT & SURVEY TO BE CORRECT TO THE BEST OF MY KNOWLEDGE:

J. Shamp 5/31/07

JIM SHAMP, REG. SUR. NO. S-6088 DATE

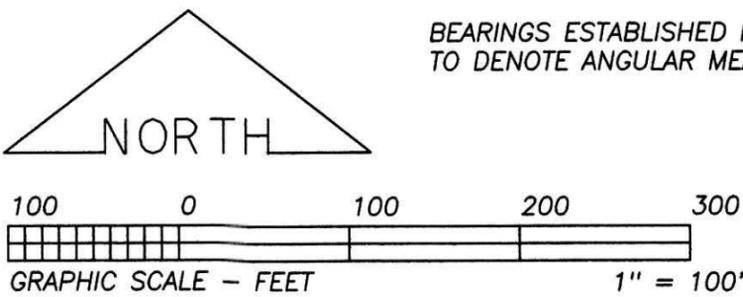

BEARINGS ESTABLISHED FROM PLAT 18/169 AND ARE TO DENOTE ANGULAR MEASUREMENT ONLY.

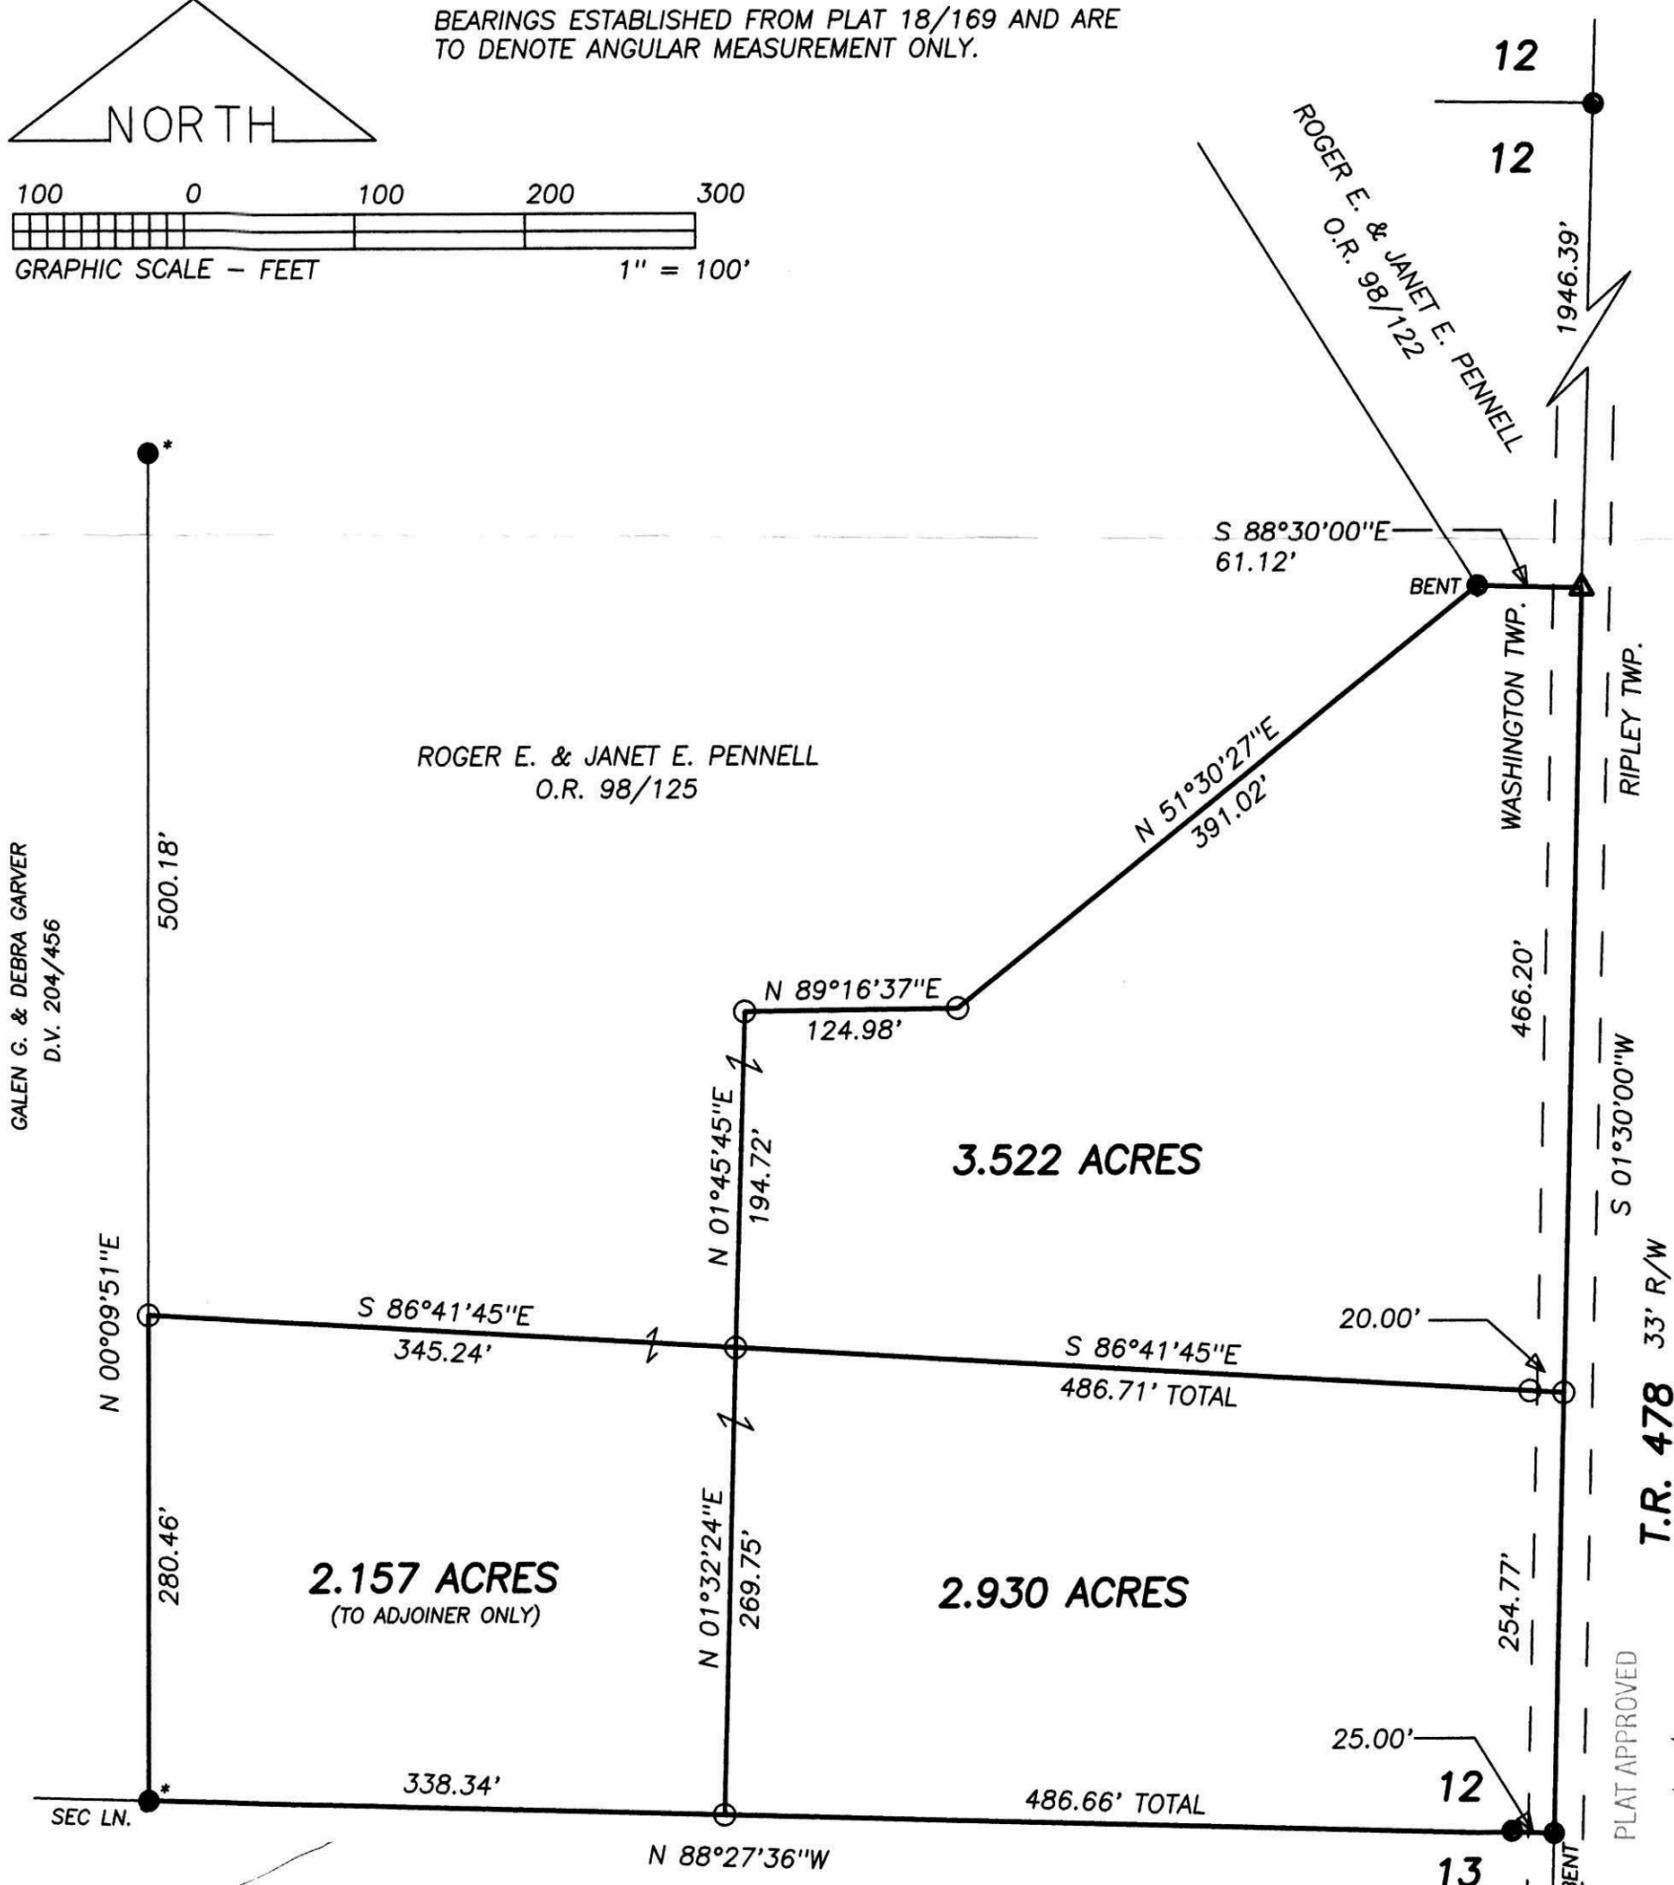

PLAT APPROVED
 8/13/2007

200700052401
 WAYNE COUNTY TITLE
 141 E LIBERTY
 WOOSTER OH 44691