

VILLAGE OF MILLERSBURG  
 LOTS 57 & 64  
 PART OF LOTS 58 & 61  
 HOLMES COUNTY, OHIO

SURVEYED FOR: GREG SPRADLIN


REFERENCES

- DEED VOL. 230 PAGE 671
- DEED VOL. 231 PAGE 893
- O.R. VOL. 193 PAGE 3305
- PLAT VOL. 8 PAGE 817
- PLAT VOL. 11 PAGE 84
- PLAT VOL. 18 PAGE 279
- BEARINGS FROM PLAT VOL. 18 PAGE 279




I CERTIFY THIS SURVEY TO BE CORRECT  
 TO THE BEST OF MY KNOWLEDGE.

JAMIE D. DARR P.S. 7755  
 DATE: JULY 12, 2007  
 JDD/AEG-ERZ  
 FILE NAME: WORK3\S-377-07\ERZ

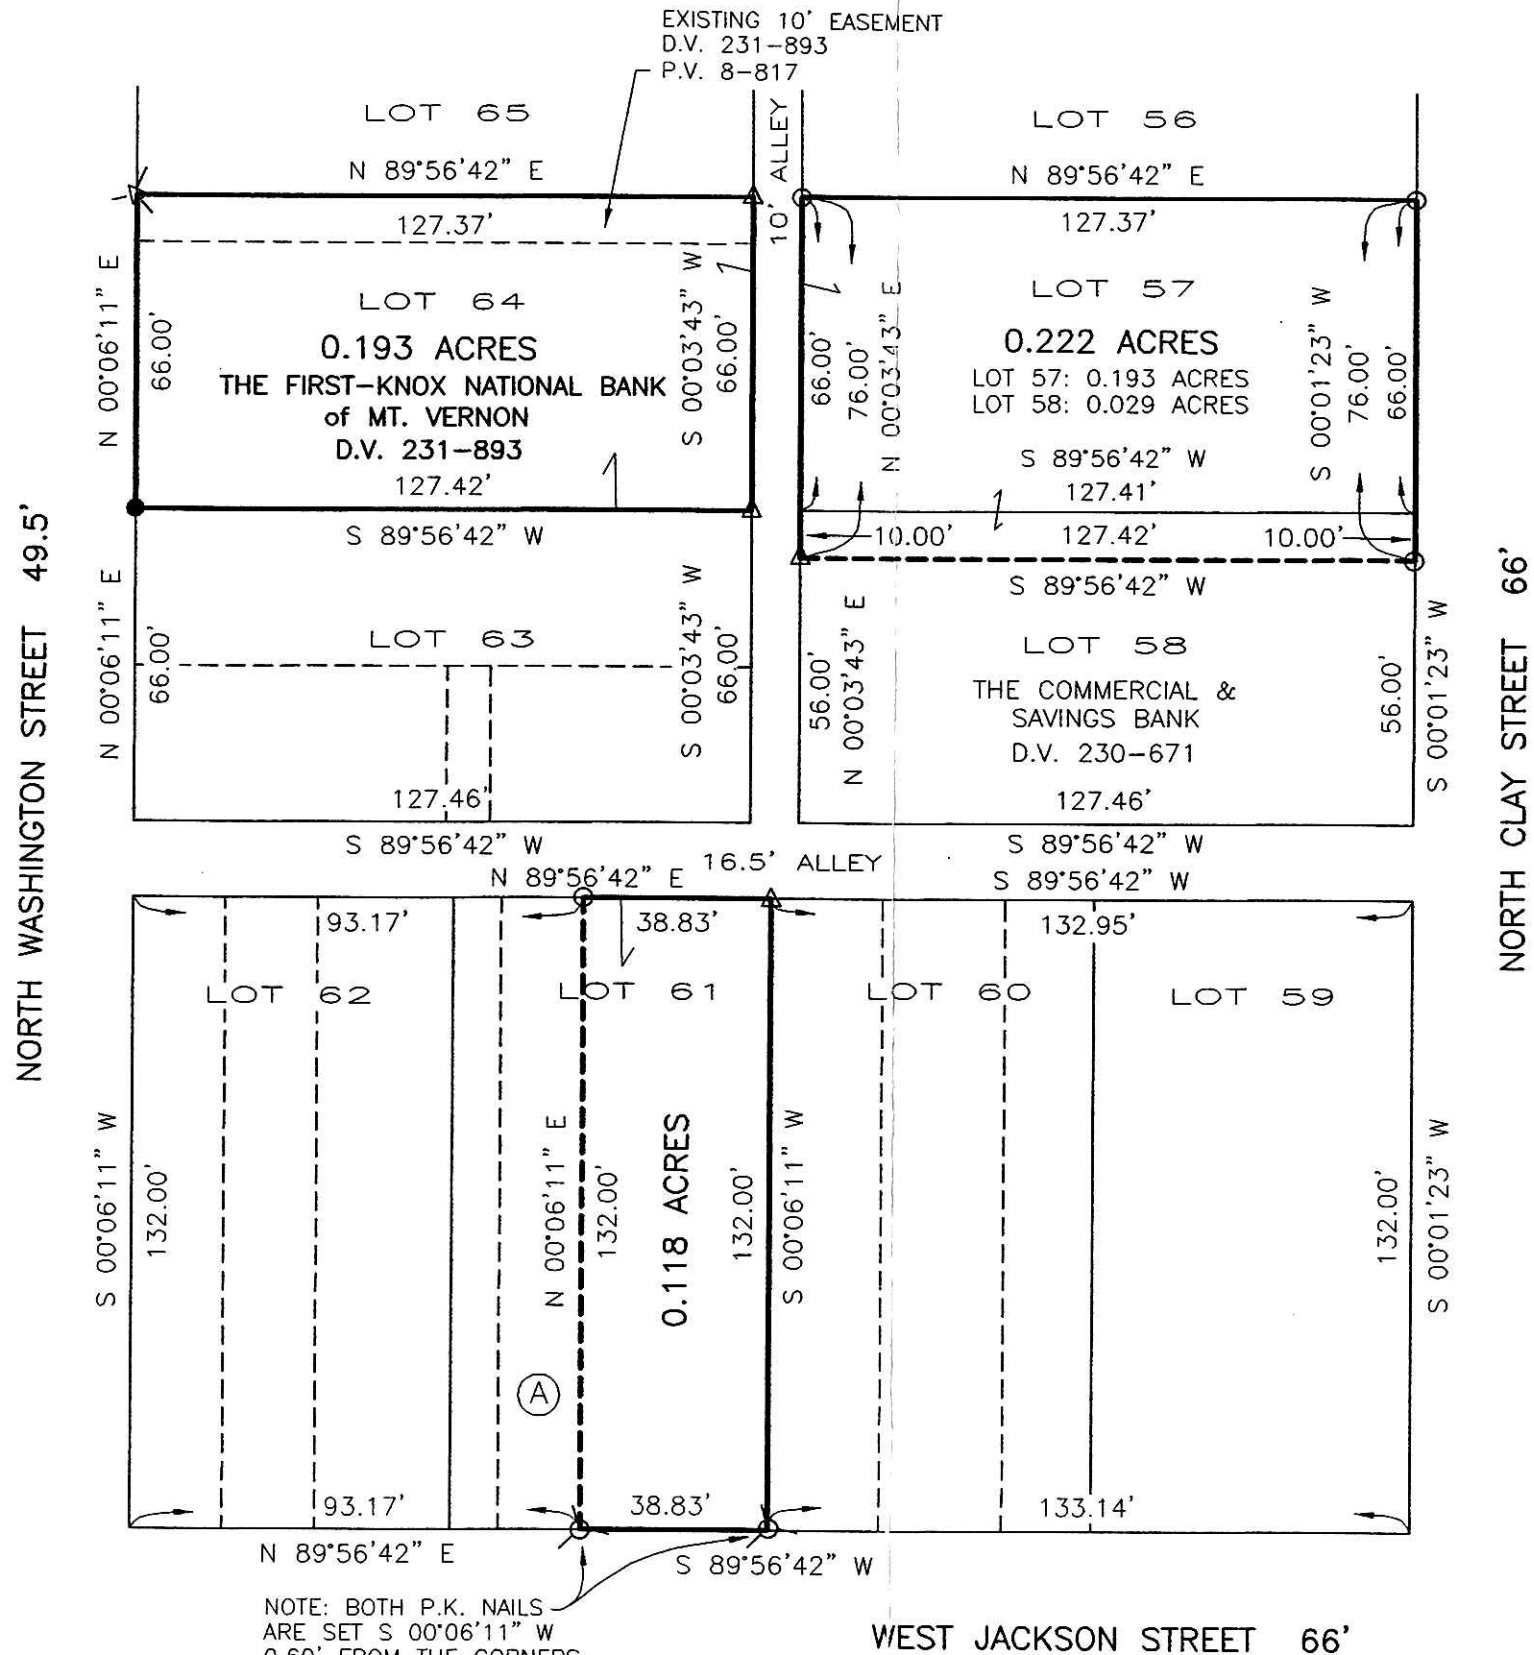

200700052439  
 Filed for Record in  
 HOLMES COUNTY, OH  
 SALLY MILLER  
 09-21-2007 At 03:09 pm.  
 SMALL PLAT 40.00  
 OR Book 19 Page 1141 - 1141  
 OR 199 p 3011

200700052439  
 HEARTLAND  
 TITLE  
 MILLERSBURG OH

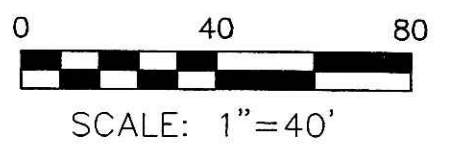

- 5/8" REBAR FOUND UNLESS OTHERWISE NOTED
- ⊙ P.K. NAIL SET
- ⊙ MAG NAIL SET
- △ R.R. SPIKE SET
- 5/8" REBAR SET WITH I.D. CAP I.D. CAP MARKED "BAKER 6938"

(A) STARLIGHT ANTIQUES, LLC  
 O.R. 193-3305

DONALD C. BAKER SURVEYING  
 138 N. CLAY STREET  
 MILLERSBURG, OHIO 44654  
 PH. 330-674-4788  
 FAX 330-674-6027

Instrument 200700052439 OR Book Page 19 1141

PLAT APPROVED

9/18/2007