

CLARK TOWNSHIP  
 N.E. QTR. SECTION 9  
 T-8 N; R-5 W  
 HOLMES COUNTY, OHIO


SURVEYED FOR: OWEN HERSHBERGER

Instrument 200700052484 OR Book Page 19 1144

200700052484  
 Filed for Record in  
 HOLMES COUNTY, OH  
 SALLY MILLER  
 09-26-2007 At 11:33 am.  
 SMALL PLAT 40.00  
 OR Book 19 Page 1144 - 1144  
 OR 199p 3190


REFERENCES

- O.R. VOL. 654 PAGES 507 & 509
- O.R. VOL. 178 PAGE 3150
- PLAT VOL. 13 PAGE 15
- PLAT VOL. 19 PAGE 338
- BEARINGS FROM PLAT VOL. 19 PAGE 338

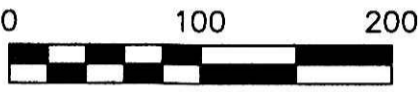

SCALE: 1"=100'

- ▲ R.R. SPIKE FOUND
- 1/2" ID PIPE FOUND UNLESS OTHERWISE NOTED
- 5/8" REBAR WITH I.D. CAP SET I.D. CAP MARKED "BAKER 6938"

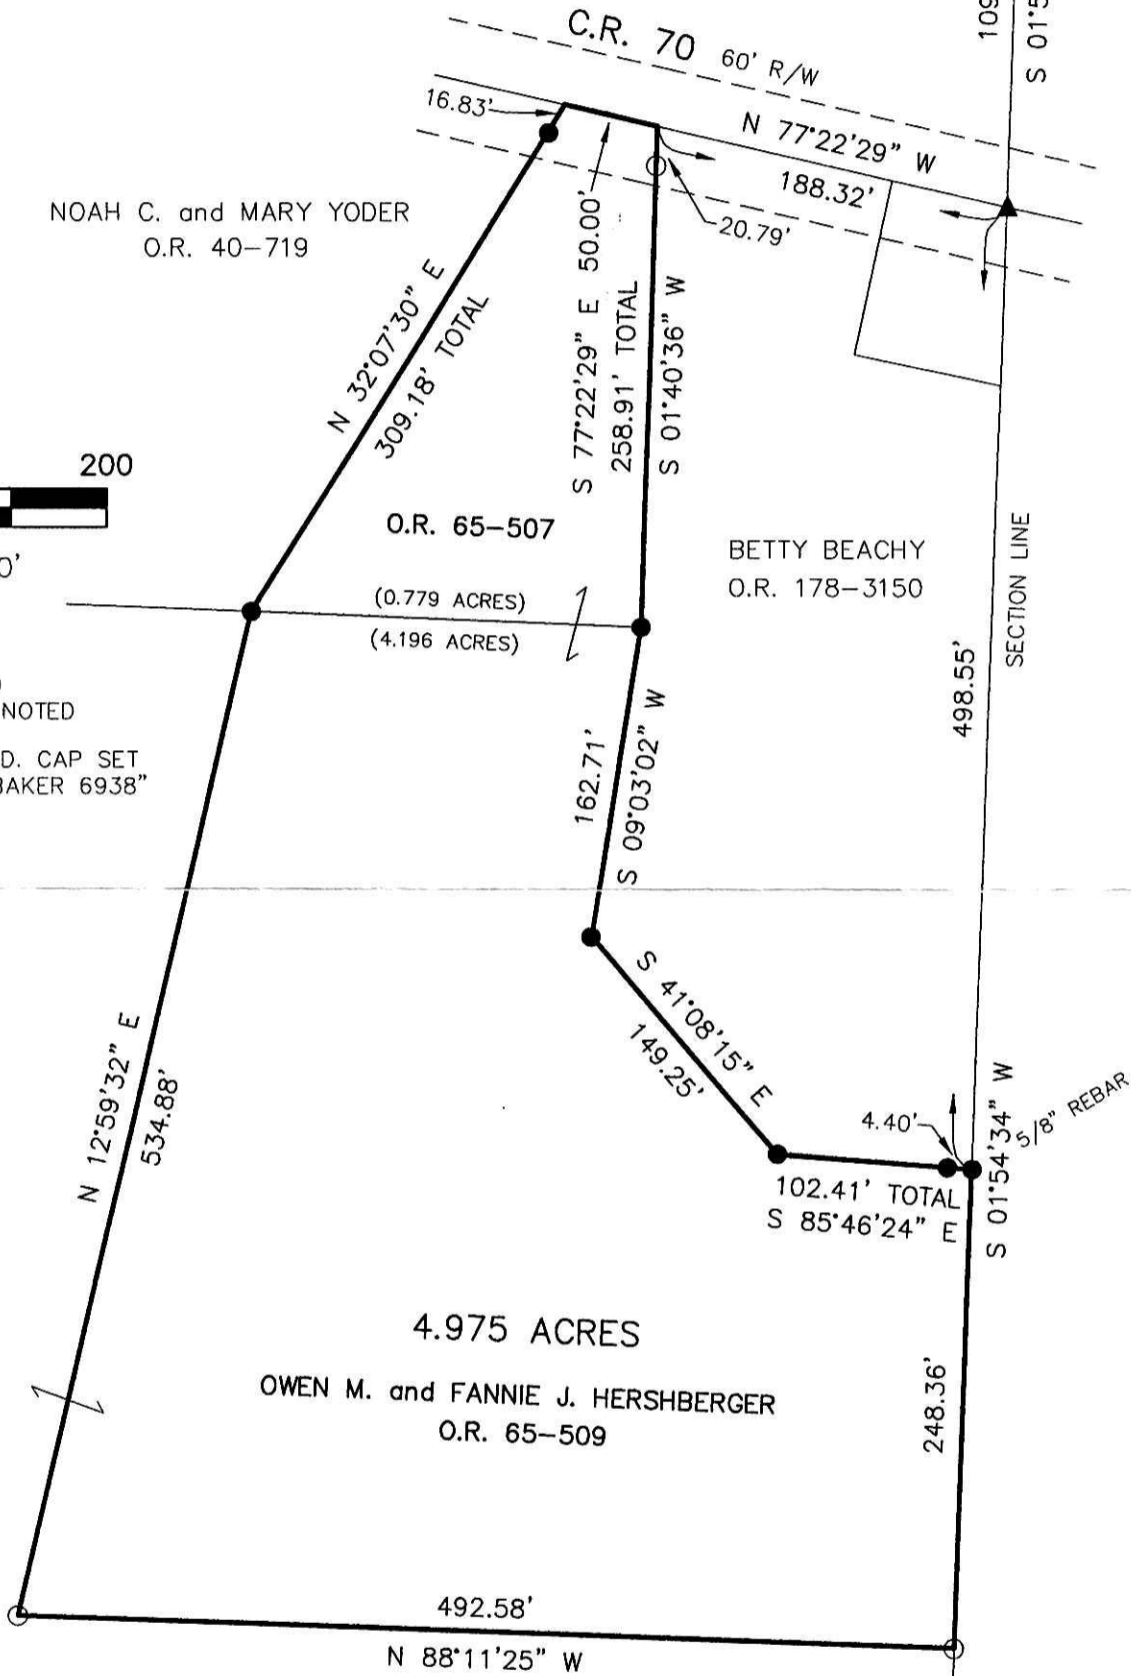

APPROVED FOR TRANSFER ONLY  
 NO SUBDIVISION PLAT REQUIRED  
 (O.R.C. 711.001 & 711.131)  
 Lot(s) not for building unless  
 approved by Board of Health.  
 HOLMES CO. PLANNING COMM.  
 By \_\_\_\_\_ Date 9/18/07



200700052484  
 SAMUEL M  
 STEINEL ATTY  
 MILLERSBURG OH

I CERTIFY THIS SURVEY TO BE CORRECT  
 TO THE BEST OF MY KNOWLEDGE.

*Donald C. Baker*  
 DONALD C. BAKER P.S. 6938  
 DATE: JULY 26, 2007  
 FDB\AEG  
 File Name: WORK2\S-458-07\ERZ



DONALD C. BAKER SURVEYING  
 138 N. CLAY ST.  
 MILLERSBURG, OHIO, 44654  
 PH. 330-674-4788  
 FAX. 330-674-6027

PLAT APPROVED

*8/23/2007*