


HARDY TOWNSHIP
 1ST. QTR., LOT 28
 T-9 N; R-7 W
 HOLMES COUNTY, OHIO


SURVEYED FOR: CONCRETE RENTAL & SUPPLY

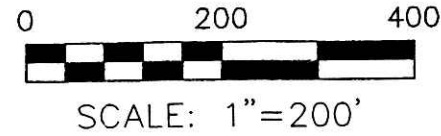

- P.K. NAIL FOUND
- R.R. SPIKE FOUND
- 5/8" REBAR FOUND
UNLESS OTHERWISE NOTED
- R.R. SPIKE SET
- 5/8" REBAR SET WITH I.D. CAP
I.D. CAP MARKED "BAKER 6938"

- REFERENCES
- DEED VOL. 271 PAGE 746
 - O.R. VOL. 190 PAGE 1029
 - PLAT VOL. 16 PAGE 565
 - PLAT VOL. 16 PAGE 7
 - PLAT VOL. 16 PAGE 6
 - PLAT VOL. 8 PAGE 443
 - PLAT VOL. 10 PAGE 865
 - PLAT VOL. 16 PAGE 524
- BEARINGS FROM
 PLAT VOL. 16 PAGE 565


DONALD C. BAKER SURVEYING
 138 N. CLAY STREET
 MILLERSBURG, OHIO 44654
 PH. 330-674-4788
 FAX 330-674-6027

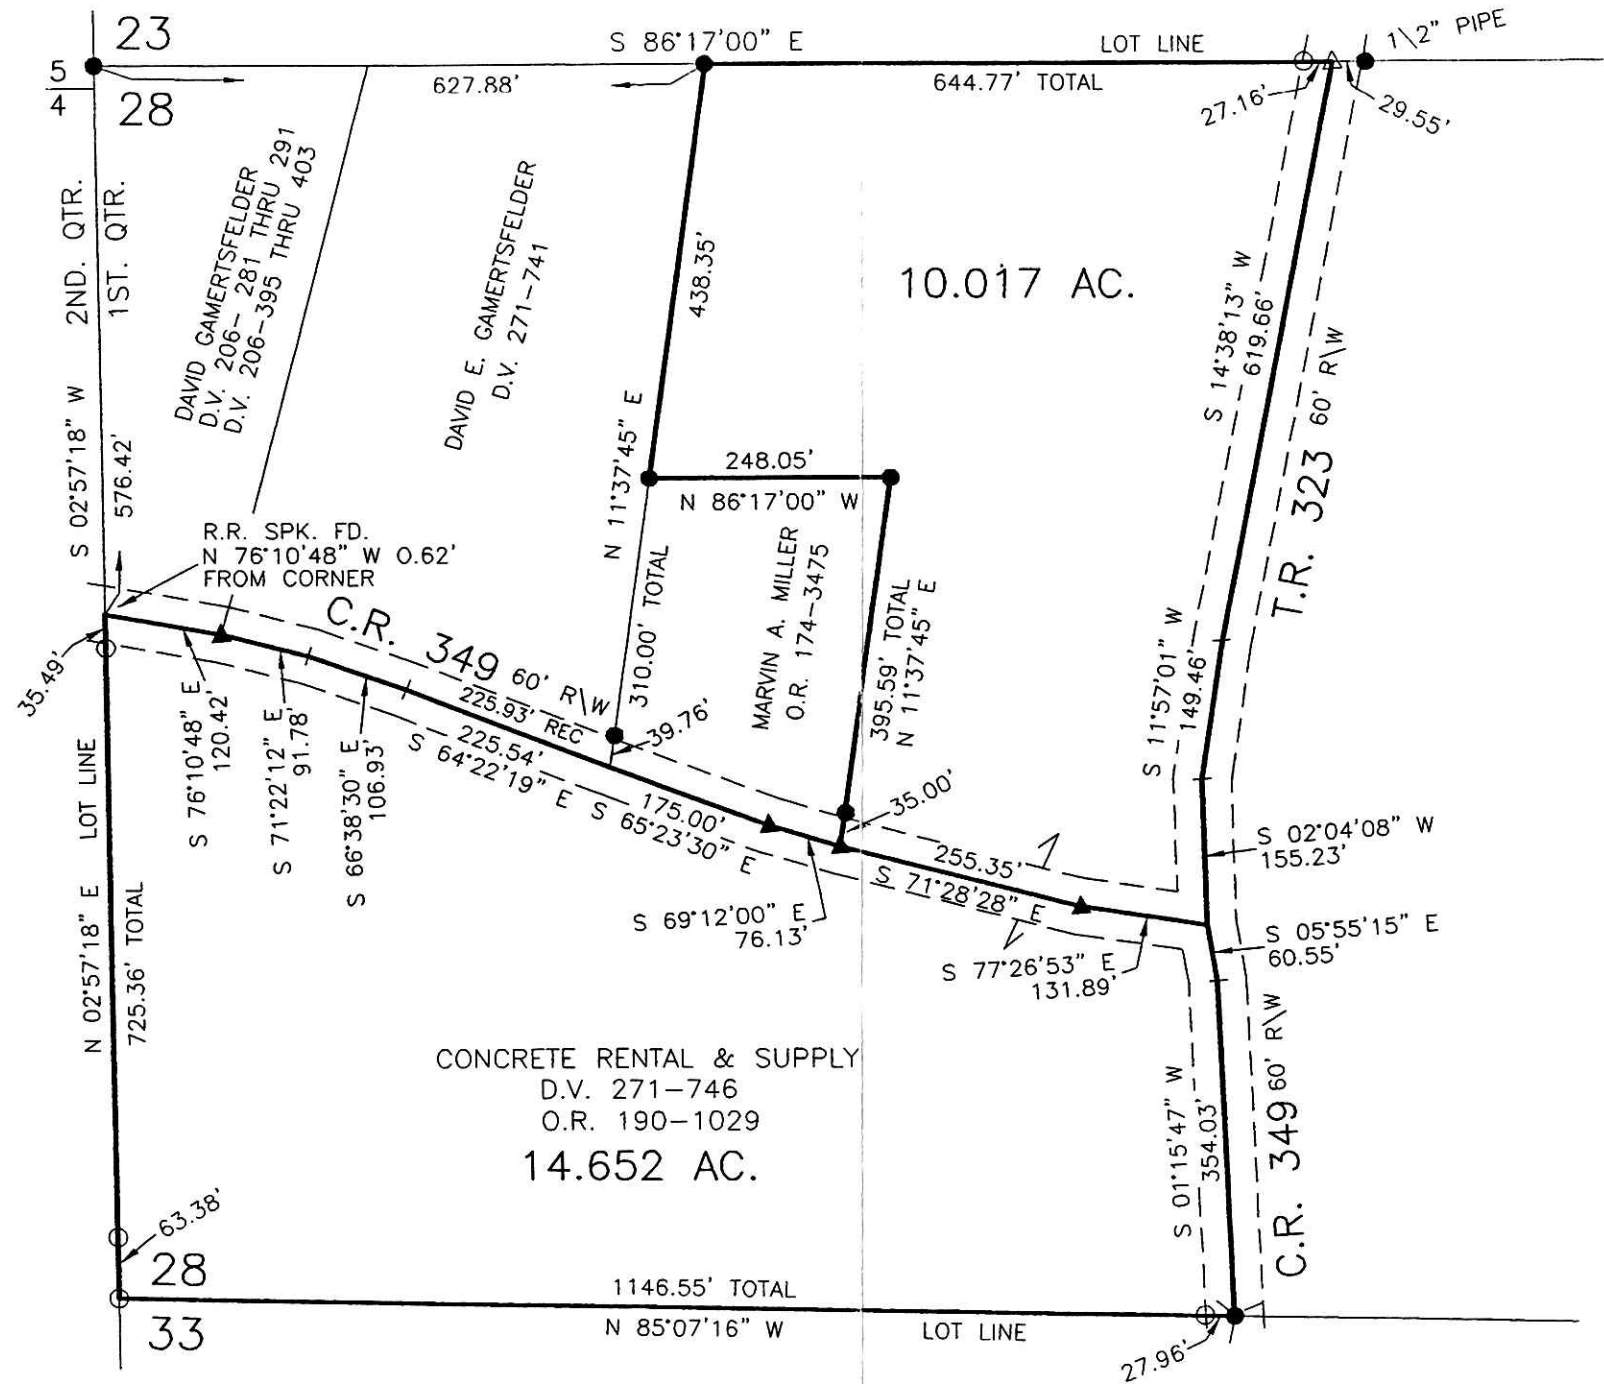

Instrument Book Page
 200700052654 DR 19 1157

200700052654
 Filed for Record in
 HOLMES COUNTY, OH
 SALLY MILLER
 10-05-2007 At 09:11 am.
 SMALL PLAT 40.00
 DR Book 19 Page 1157 - 1157
 OR 200 pgs 421 + 425

200700052654
 HEARTLAND
 TITLE
 MILLERSBURG OH

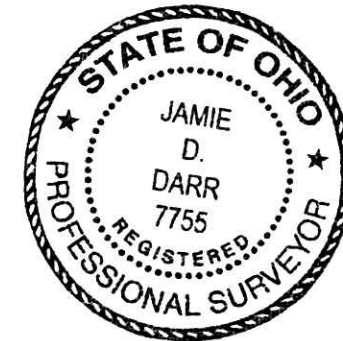

I CERTIFY THIS SURVEY TO BE CORRECT
 TO THE BEST OF MY KNOWLEDGE.

JAMIE D. DARR P.S. 7755
 DATE: SEPT. 20, 2007
 JDD\AEG
 FILE NAME: WORK3\S-541-07

PLAT APPROVED

10/1/2007