

SALT CREEK TOWNSHIP  
N.W. QTR. SECTION 36  
T-15 N; R-12 W  
HOLMES COUNTY, OHIO


SURVEYED FOR: DANIEL TROYER

REFERENCES

- |                              |                                     |
|------------------------------|-------------------------------------|
| DEED VOL. 208 PAGE 123       | PLAT VOL. 9 PAGE 51                 |
| DEED VOL. 255 PAGE 254       | PLAT VOL. 11 PAGE 107               |
| DEED VOL. 274 PAGE 176       | PLAT VOL. 12 PAGE 914               |
| O.R. VOL. 1 PAGE 947         | PLAT VOL. 16 PAGE 142               |
| O.R. VOL. 48 PAGES 285 & 288 | PLAT VOL. 17 PAGES 694 & 874        |
| O.R. VOL. 62 PAGE 308        | PLAT VOL. 19 PAGES 375 & 689        |
| O.R. VOL. 74 PAGE 900        | BEARINGS FROM PLAT VOL. 16 PAGE 142 |
| O.R. VOL. 130 PAGE 395       |                                     |
| O.R. VOL. 179 PAGE 2985      |                                     |
| O.R. VOL. 185 PAGE 2050      |                                     |
| O.R. VOL. 188 PAGE 1404      |                                     |


Instrument Book Page  
200700052718 DR 19 1159

200700052718  
Filed for Record in  
HOLMES COUNTY, OH  
SALLY MILLER  
10-10-2007 At 12:47 PM.  
PLAT MED 43.20  
OR Book 19 Page 1159 - 1159  
ORV 200 pages 662-664

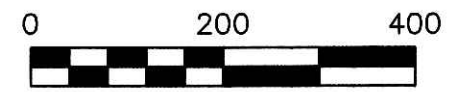

SCALE: 1"=200'

- ▲ R.R. SPIKE FOUND
- 5/8" REBAR FOUND UNLESS OTHERWISE NOTED
- 5/8" REBAR SET WITH I.D. CAP I.D. CAP MARKED "BAKER 6938"

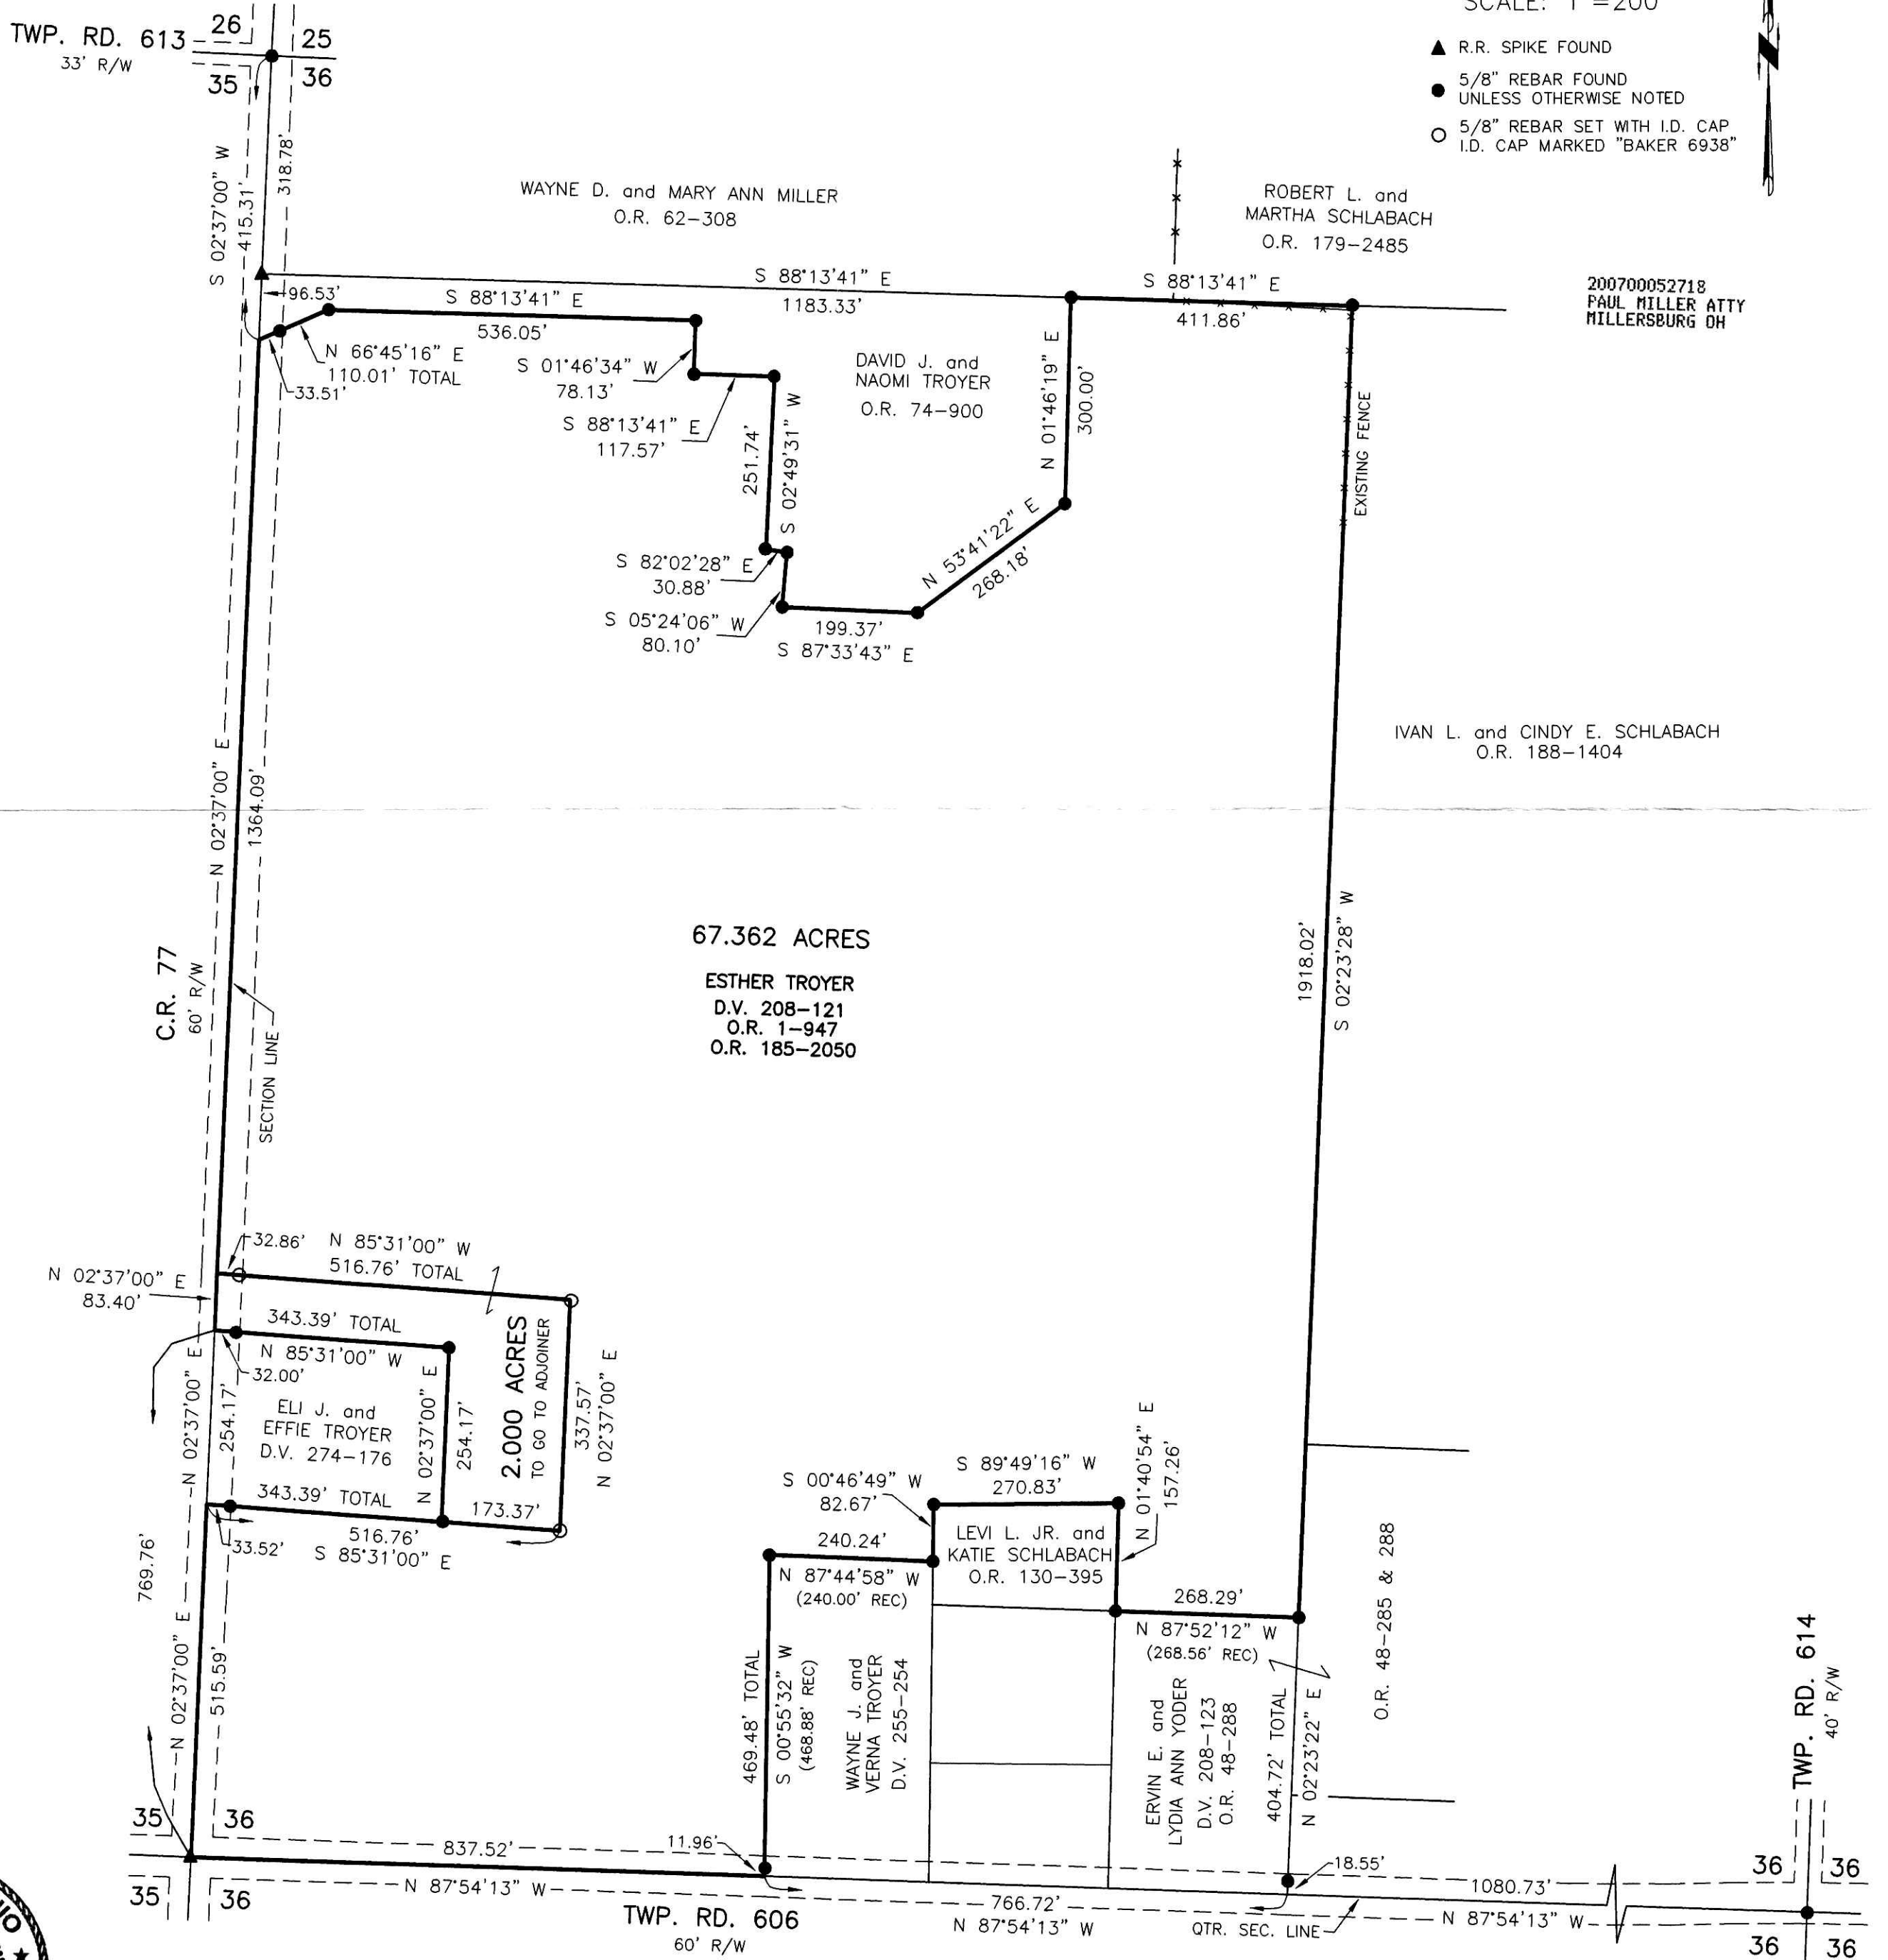

I CERTIFY THIS SURVEY TO BE CORRECT TO THE BEST OF MY KNOWLEDGE.

ERIC R. ZAUGG P.S. 8309  
DATE: AUG. 8, 2007  
ERZ\ALG-FDB  
FILE NAME: WORK3A\S-423-07\ERZ



DONALD C. BAKER SURVEYING  
138 N. CLAY STREET  
MILLERSBURG, OHIO 44654  
PH. 330-874-4788  
FAX 330-874-6027

PLAT APPROVED

8/30/2007