

PAINT TOWNSHIP
 S.E. QTR. SECTION 30
 T-15 N; R-11 W
 HOLMES COUNTY, OHIO

SURVEYED FOR: IVAN WEAVER

Instrument Book Page
 200700053003 OR 19 1173


REFERENCES

- DEED VOL. 201 PAGE 590
- DEED VOL. 270 PAGE 21
- DEED VOL. 271 PAGE 101
- O.R. VOL. 18 PAGE 622
- PLAT VOL. 10 PAGE 700
- PLAT VOL. 14 PAGE 995
- PLAT VOL. 18 PAGE 823

BEARINGS FROM PLAT VOL 18 PAGE 823


200700053003
 Filed for Record in
 HOLMES COUNTY, OH
 SALLY MILLER
 10-26-2007 At 03:35 pm.
 SMALL PLAT 40.00
 OR Book 19 Page 1173 - 1173
 CR 200p 2029

200700053003
 WAYNE CTY
 TITLE
 WOOSTER OH

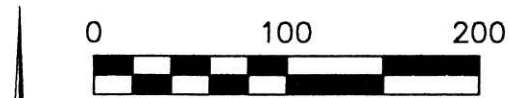

SCALE: 1"=100'

- 5/8" REBAR FOUND UNLESS OTHERWISE NOTED
- ▲ R.R. SPIKE FOUND
- 5/8" REBAR WITH I.D. CAP SET I.D. CAP MARKED "BAKER 6938"

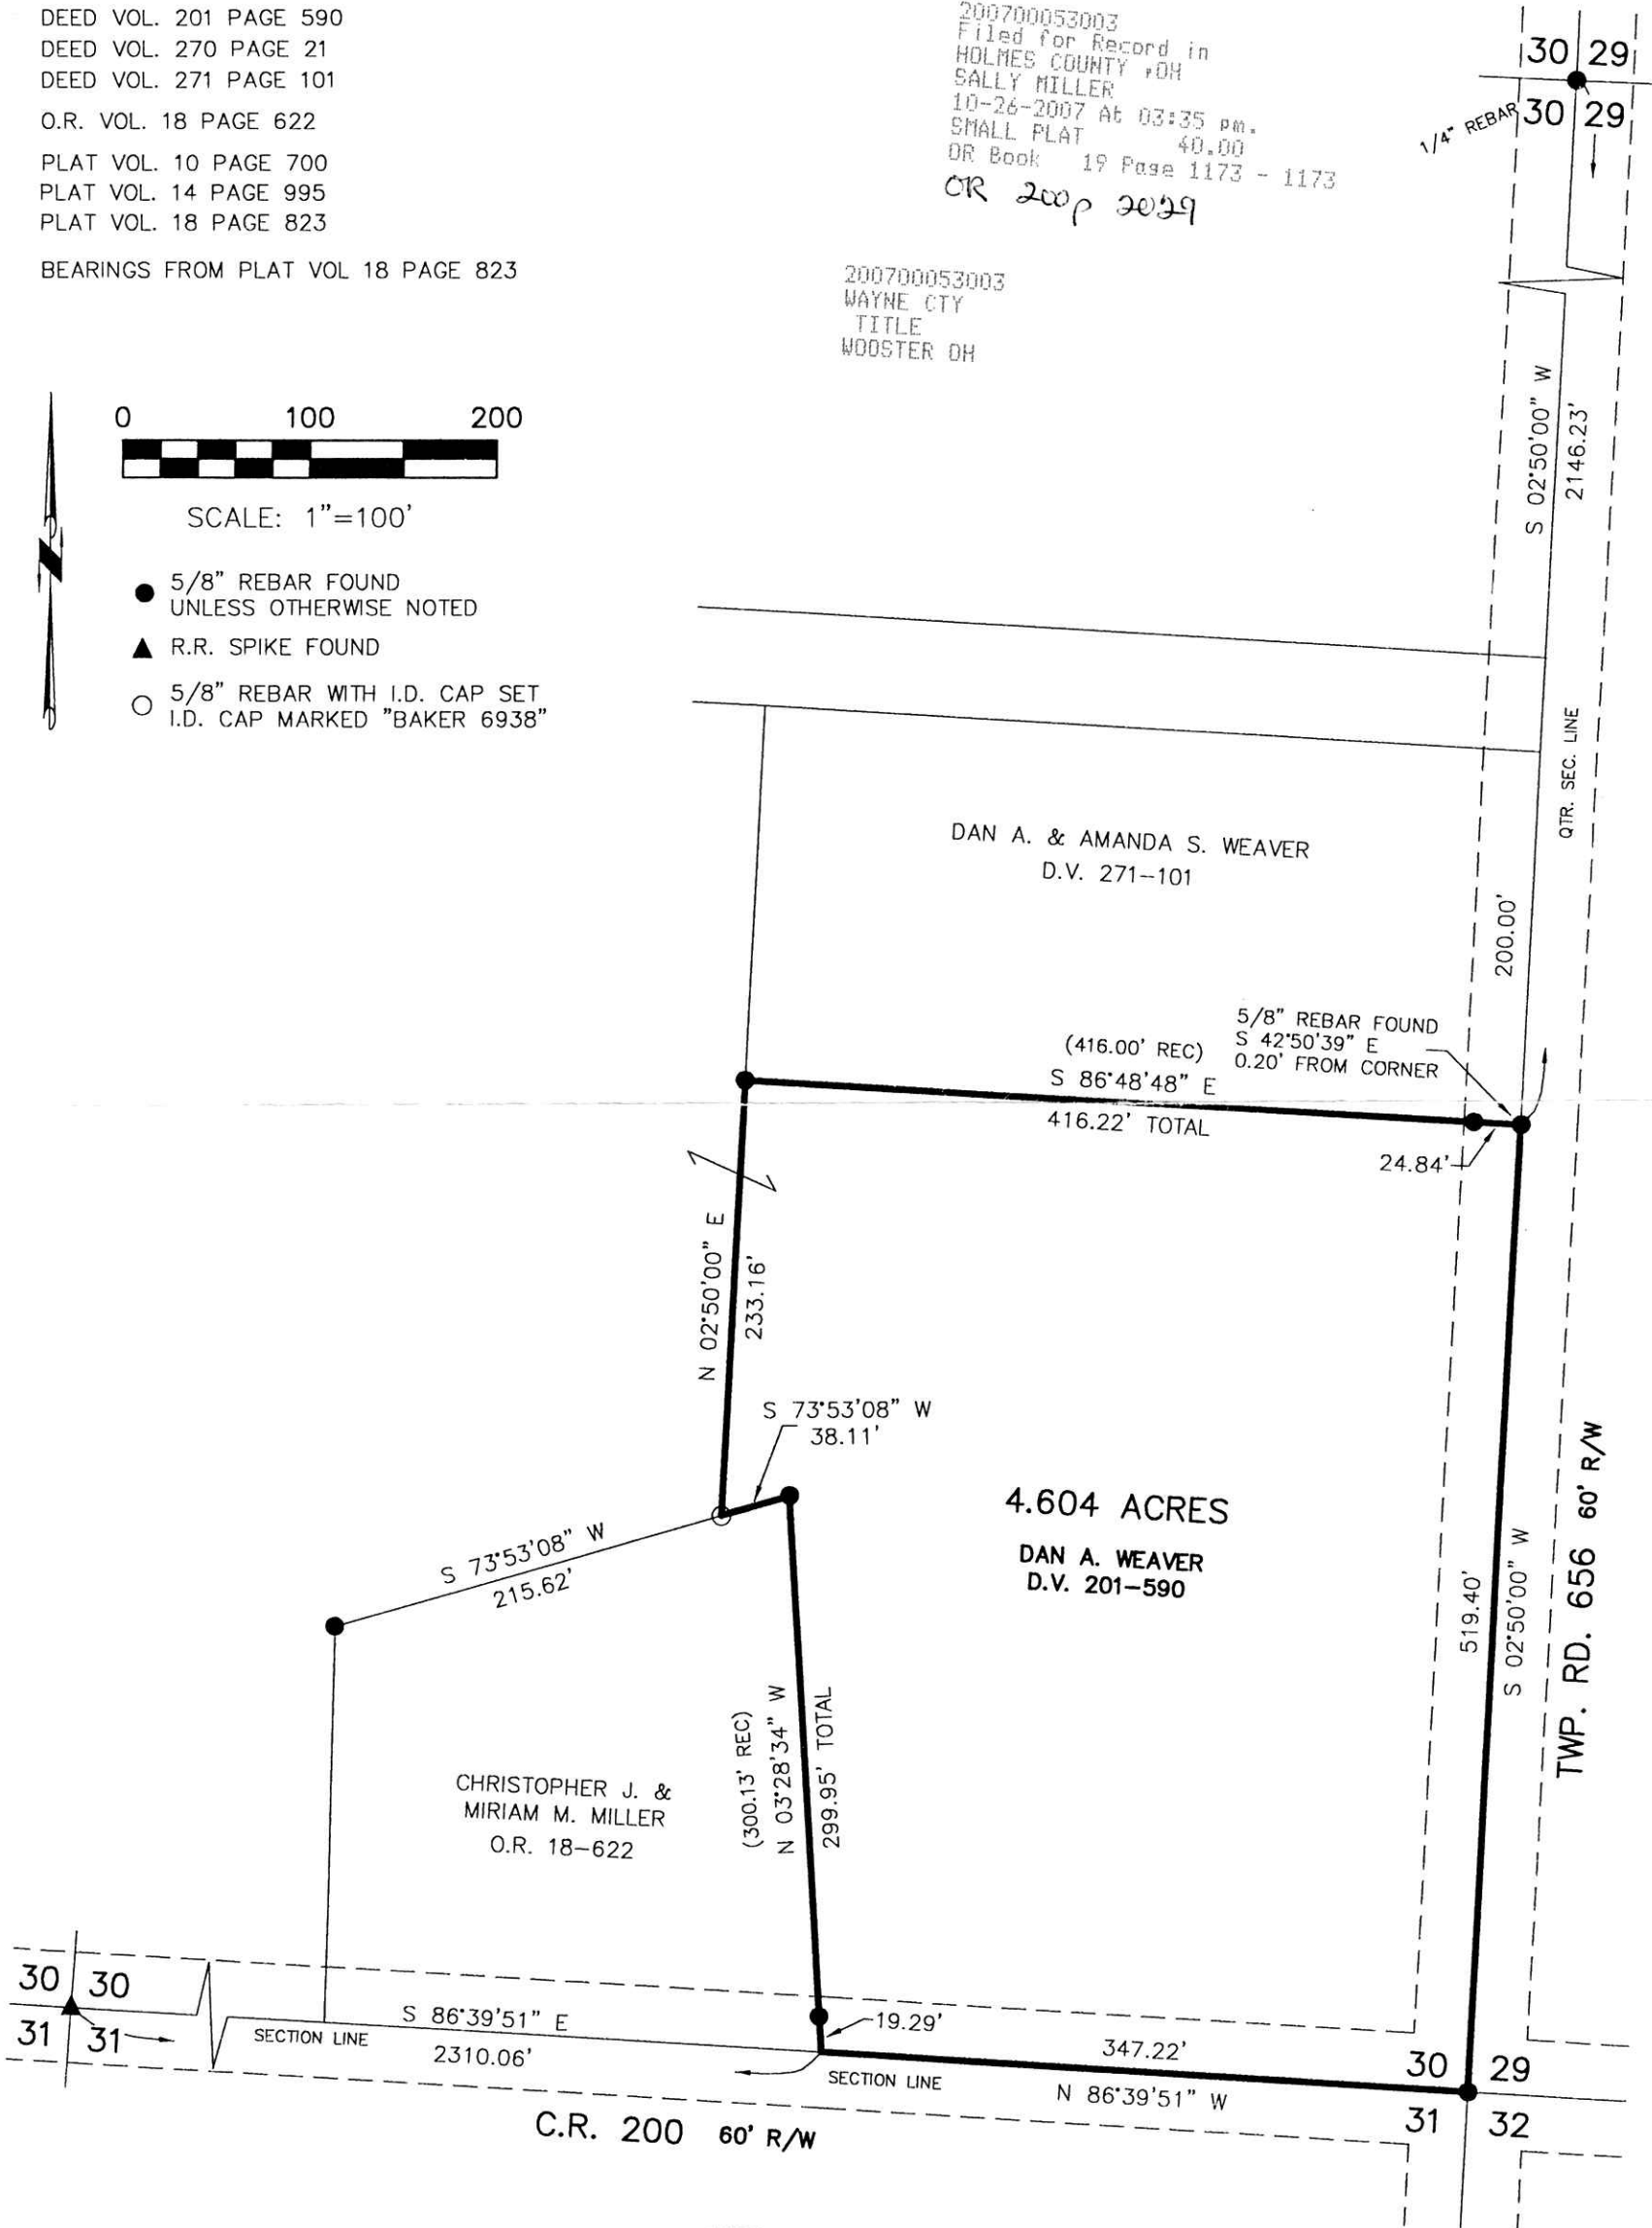

I CERTIFY THIS SURVEY TO BE CORRECT TO THE BEST OF MY KNOWLEDGE.

Donald C. Baker
 DONALD C. BAKER P.S. 6938
 DATE: MARCH 8, 2005



DONALD C. BAKER SURVEYING
 138 N. CLAY ST.
 MILLERSBURG, OHIO, 44654
 PH. 330-674-4788
 FAX. 330-674-6027

PLAT APPROVED

9/27/2007