

RIPLEY TOWNSHIP
 S.E. QTR. SECTION 18
 KNOX TOWNSHIP
 N.E. QTR. SECTION 19
 T-17 N; R-14 W
 HOLMES COUNTY, OHIO



SURVEYED FOR: CHARLES OSWALT

REFERENCES

- DEED VOL. 188 PAGE 153
- DEED VOL. 212 PAGE 337
- DEED VOL. 240 PAGE 897
- O.R. VOL. 130 PAGE 365
- PLAT VOL. 12 PAGE 88
- PLAT VOL. 11 PAGE 21
- BEARINGS FROM PLAT VOL. 12 PAGE 88

200700053300
 Filed for Record in
 HOLMES COUNTY, OH
 SALLY MILLER
 11-14-2007 At 09:11 am.
 SMALL PLAT 40.00
 OR Book 19 Page 1185 - 1185

OR 200p 3329

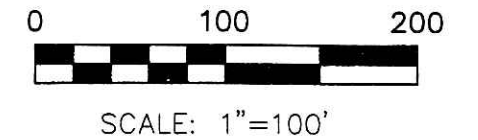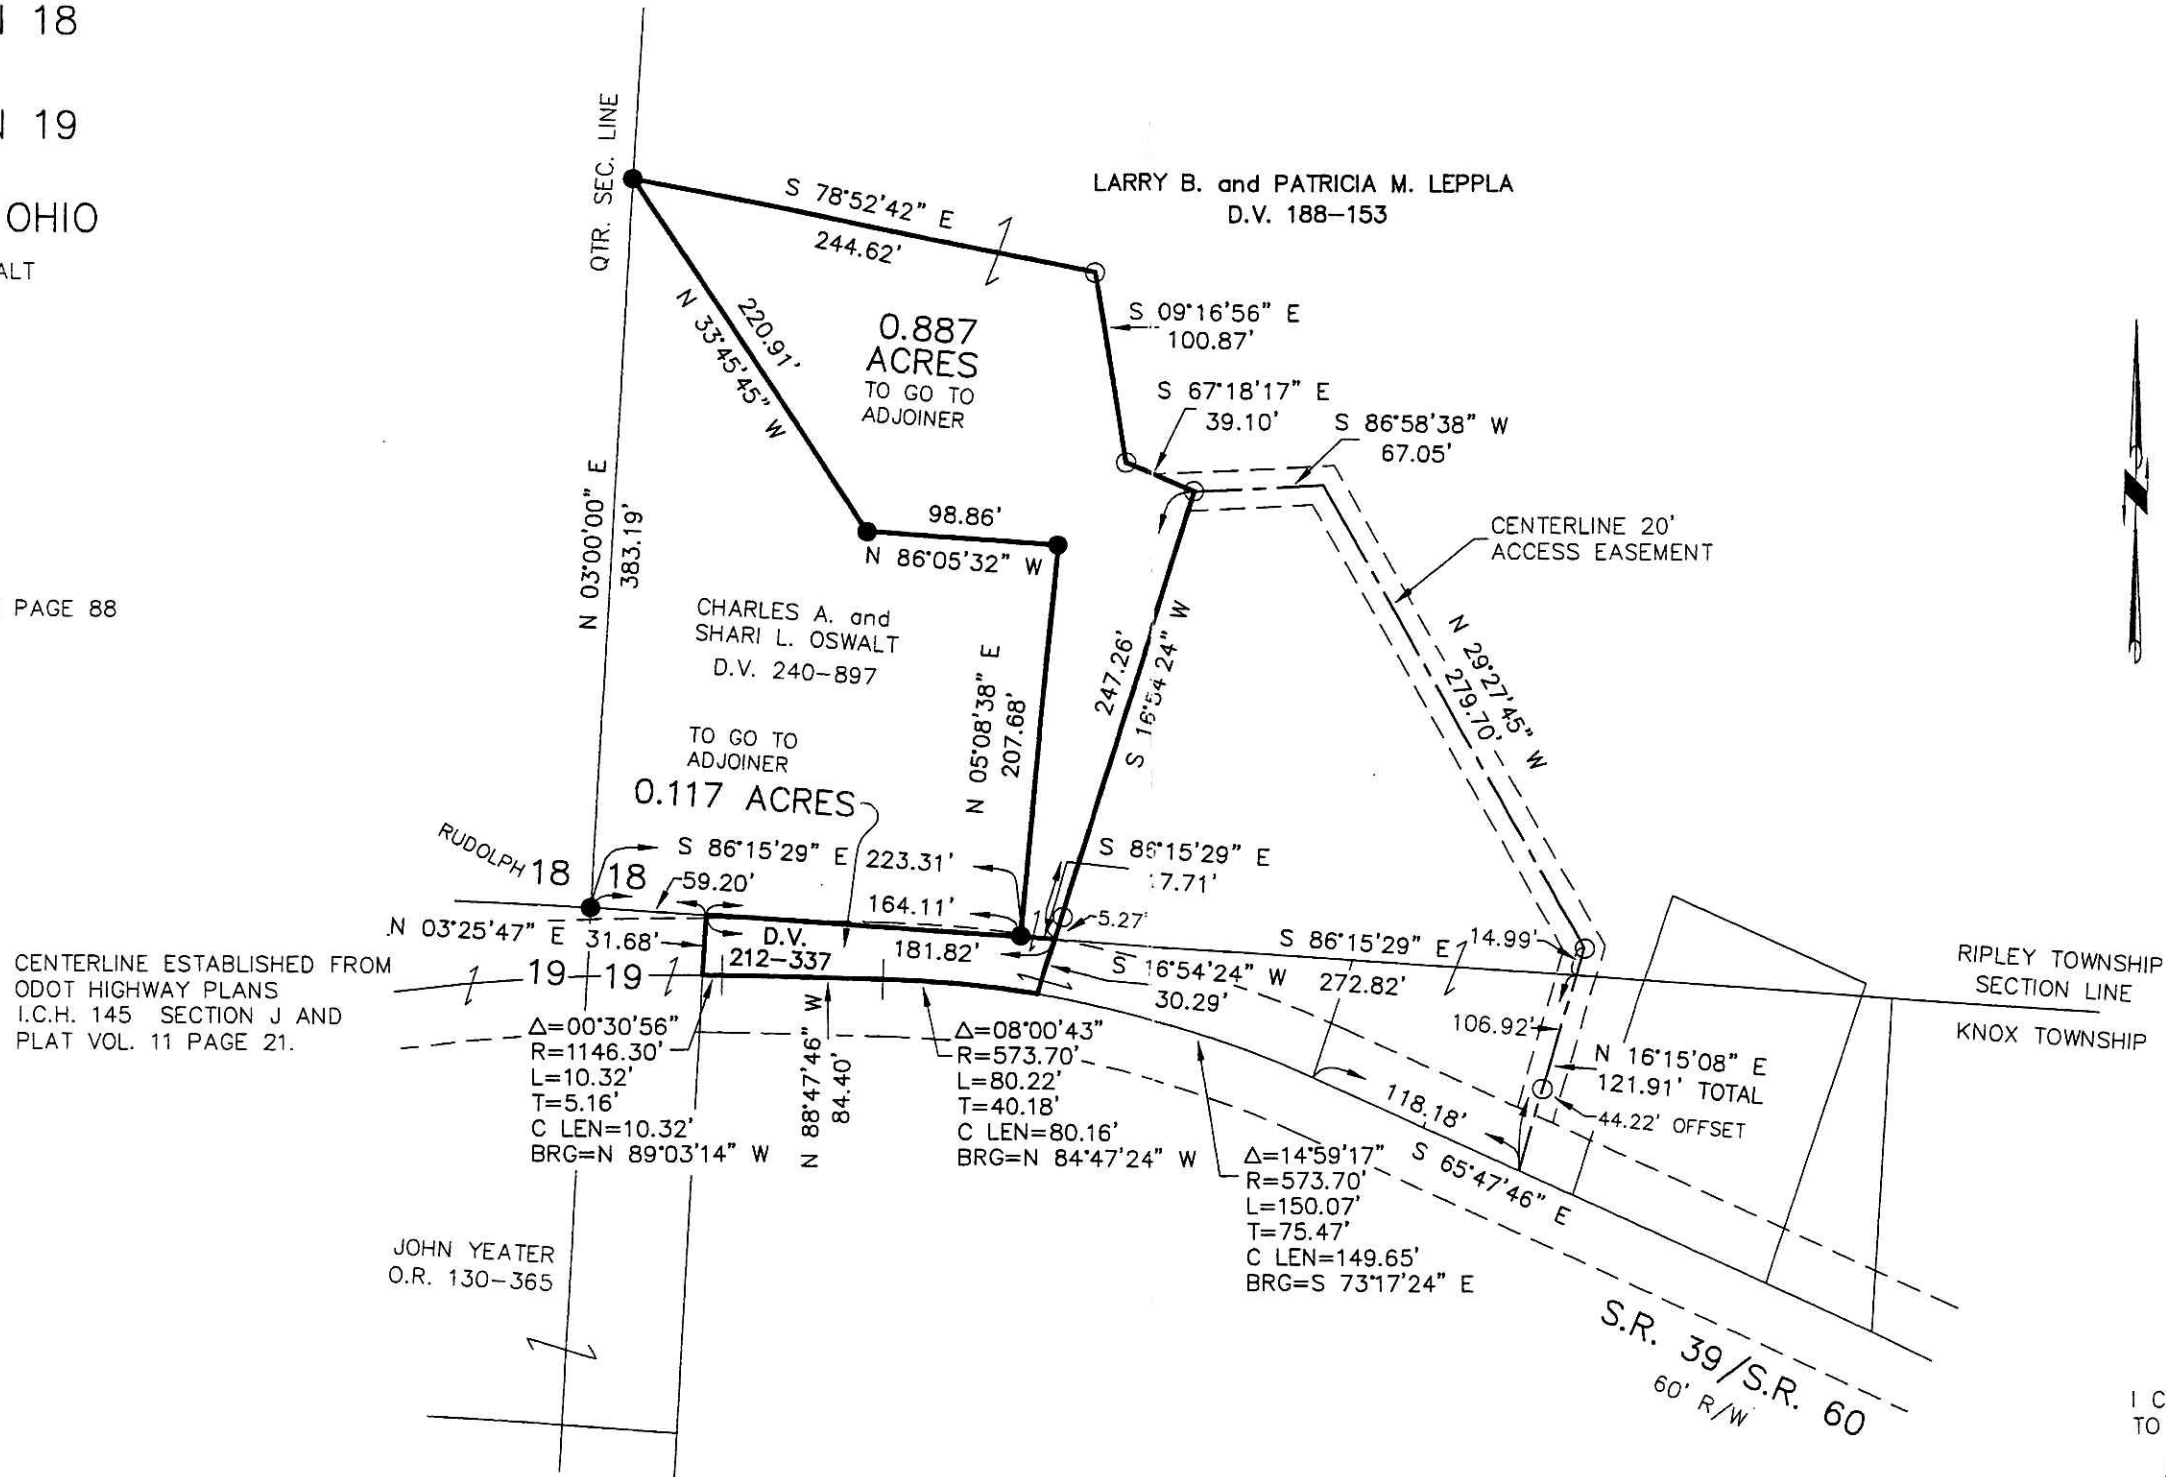

- 5/8" REBAR FOUND UNLESS OTHERWISE NOTED
- 5/8" REBAR WITH I.D. CAP SET I.D. CAP MARKED "BAKER 6938"

200700053300
 CRITCHFIELD...
 & JOHNSTON ATTYS
 MILLERSBURG OH




I CERTIFY THIS SURVEY TO BE CORRECT TO THE BEST OF MY KNOWLEDGE.

Donald C Baker
 DONALD C. BAKER P.S. 6938
 DATE: JULY 18, 2007
 REVISED: AUG. 1, 2007
 FDB/AEG
 File Name: WORK2\S-417-07\ERZ

PLAT APPROVED

10/23/2007

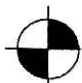 DONALD C. BAKER SURVEYING
 138 N. CLAY ST.
 MILLERSBURG, OHIO, 44654
 PH. 330-674-4788
 FAX. 330-674-6027

Instrument 200700053300 OR Book 19 Page 1185