


200700053496  
Filed for Record in  
HOLMES COUNTY, OH  
SALLY MILLER  
11-27-2007 At 09:34 am.  
PLAT MED 43.20  
DR Book 19 Page 1196 - 1198  
OR 201 pgs 740, 743, 751,  
759

200700053496  
MILLER NAST  
& MASON ATTYS  
MILLERSBURG OH

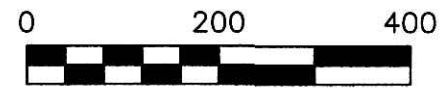

SCALE: 1"=200'

- 5/8" REBAR FOUND UNLESS OTHERWISE NOTED
- 5/8" REBAR SET WITH I.D. CAP I.D. CAP MARKED "BAKER 6938"



REFERENCES

DEED VOL. 246 PAGE 901  
DEED VOL. 276 PAGE 450  
O.R. VOL. 96 PAGE 136  
O.R. VOL. 182 PAGE 2312  
PLAT VOL. 16 PAGE 303  
PLAT VOL. 19 PAGE 474  
PLAT VOL. 18 PAGE 139  
PLAT VOL. 16 PAGE 303

BEARINGS FROM PLAT VOL. 16 PAGE 303

HARDY TOWNSHIP  
2ND. QTR., LOT 16  
3RD. QTR., LOT 3  
T-9 N; R-7 W  
HOLMES COUNTY, OHIO

SURVEYED FOR: ACHAMIRE FARMS

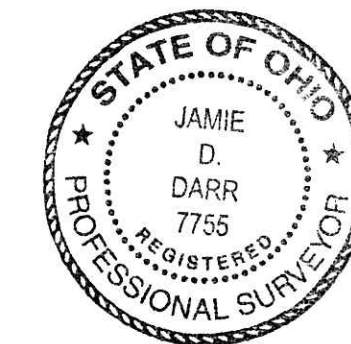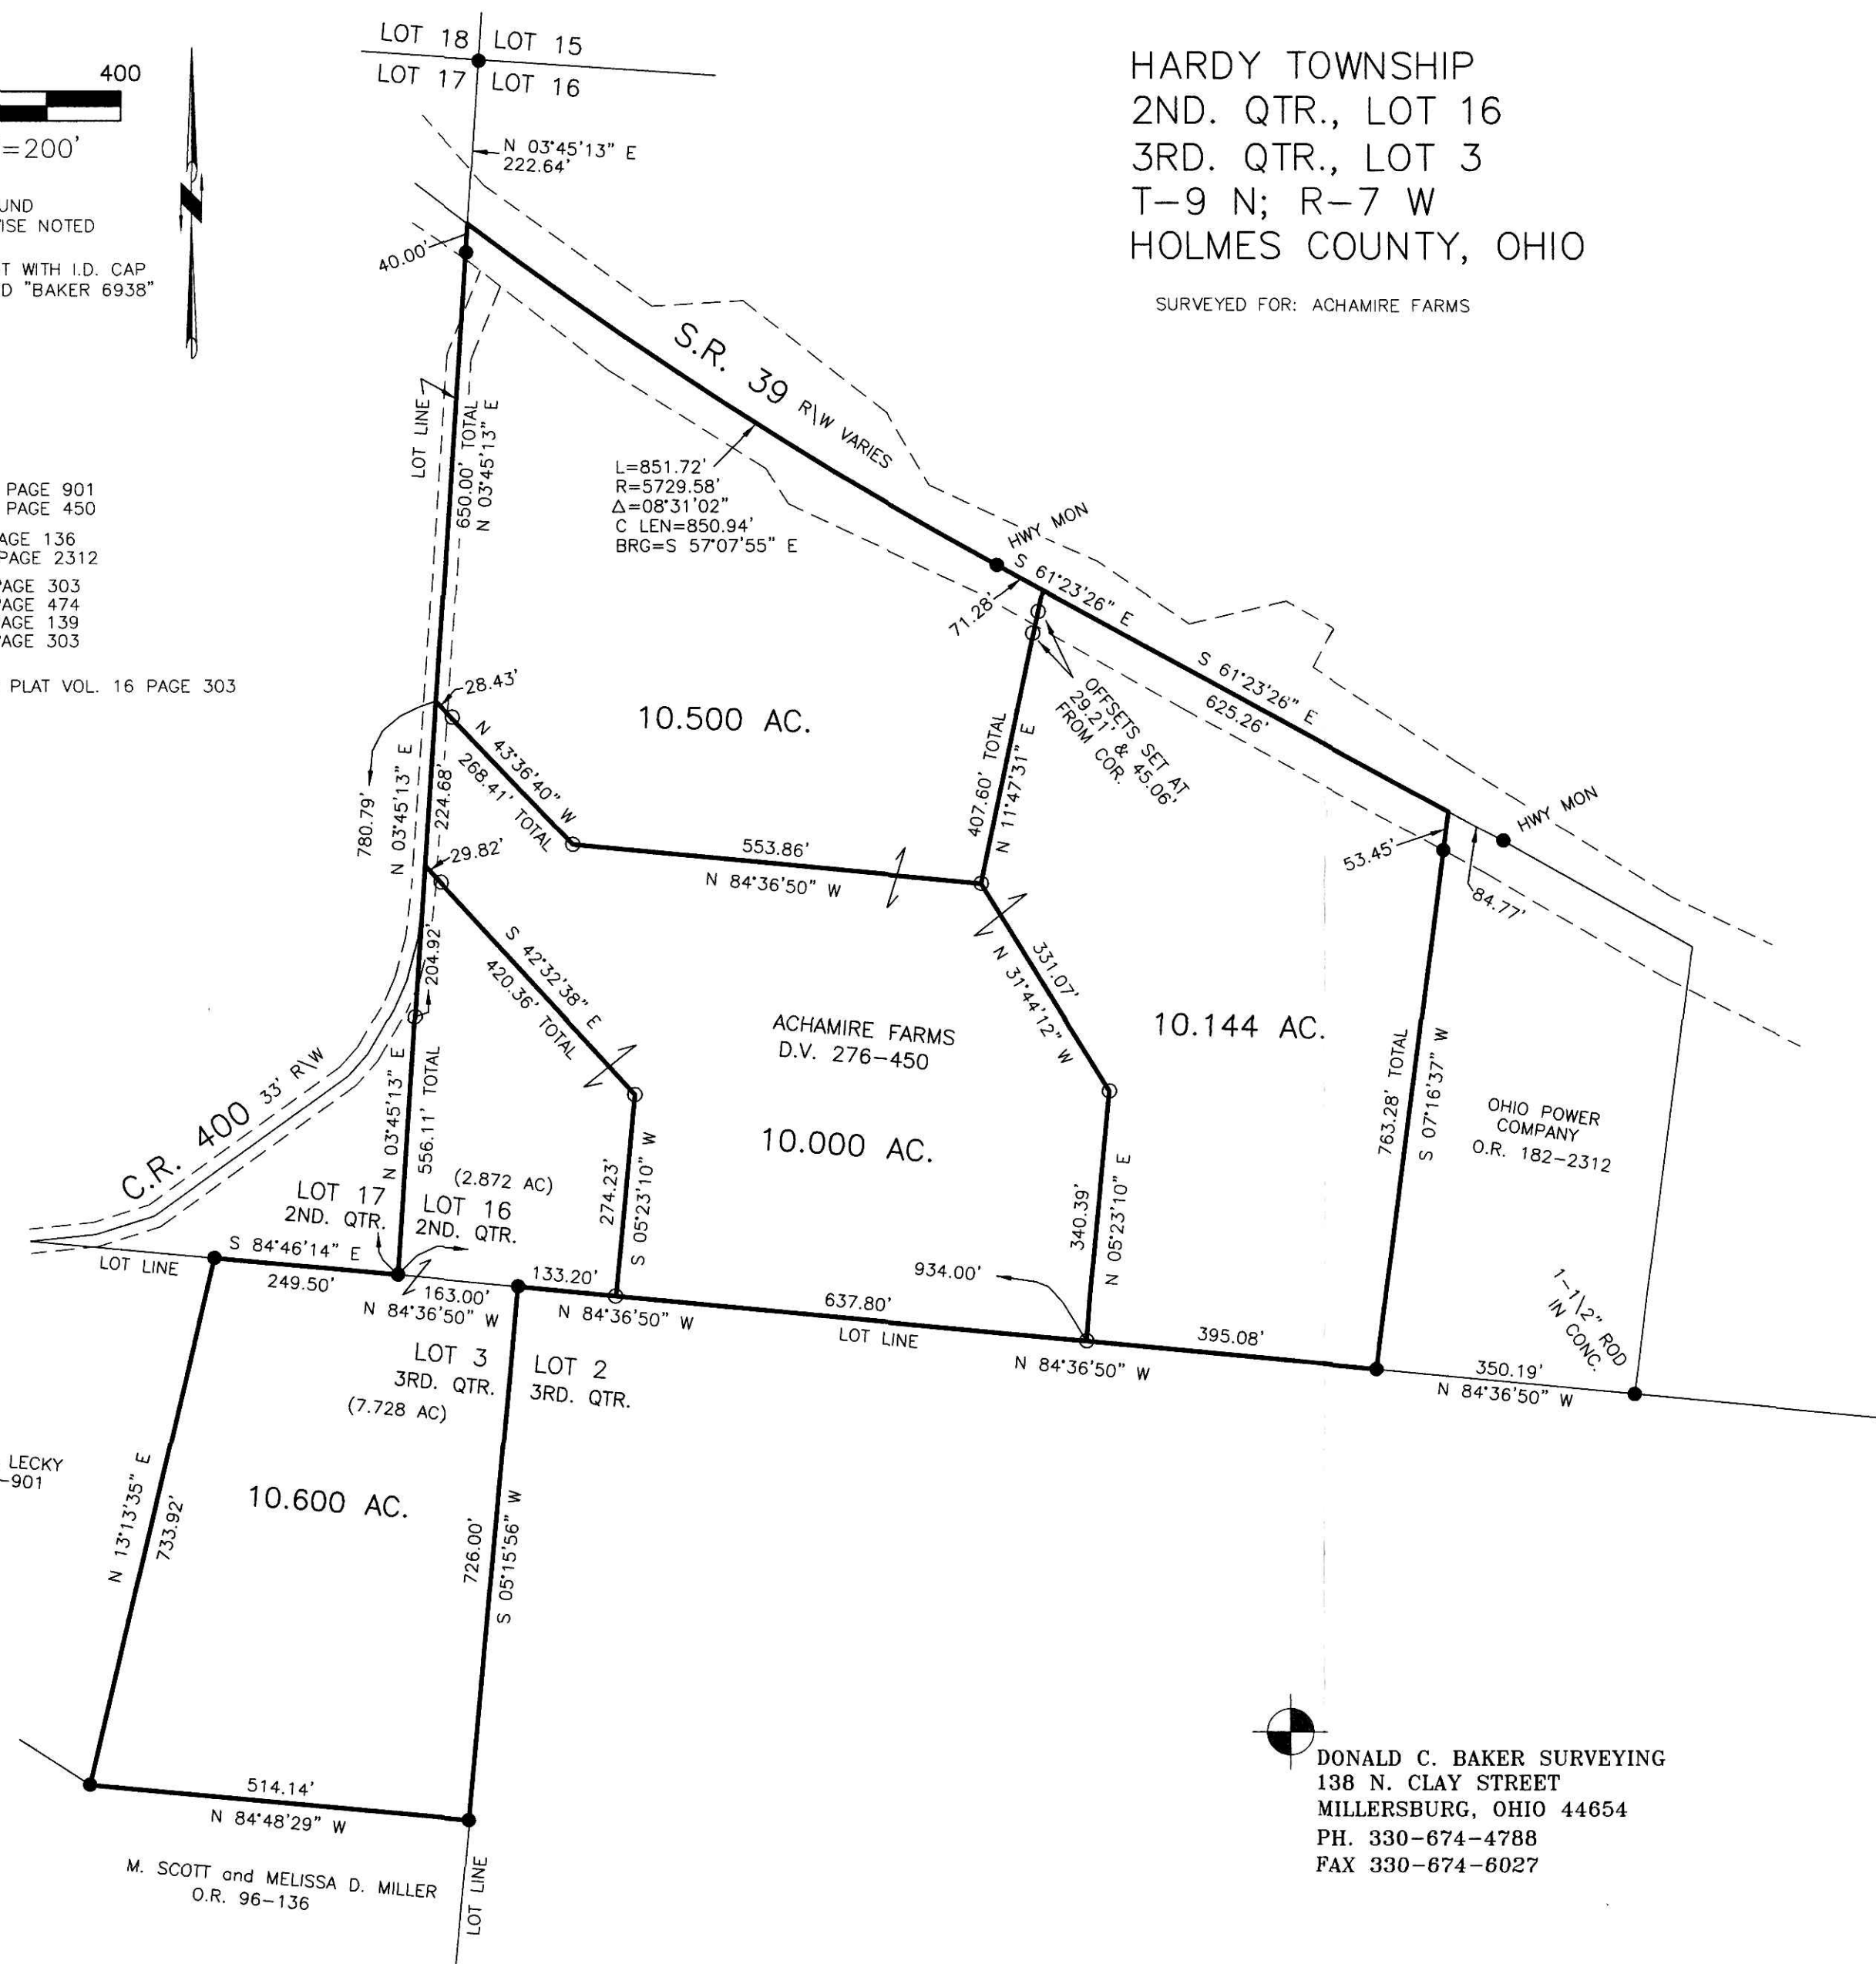

I CERTIFY THIS SURVEY TO BE CORRECT TO THE BEST OF MY KNOWLEDGE.

JAMIE D. DARR P.S. 7755  
DATE: OCT. 29, 2007  
JDD\ERZ-KES  
FILE NAME: WORK4\S-506-07

DONALD C. BAKER SURVEYING  
138 N. CLAY STREET  
MILLERSBURG, OHIO 44654  
PH. 330-674-4788  
FAX 330-674-6027

PLAT APPROVED

11/13/2007