

- STONE FOUND
- ▲ R.R. SPIKE FOUND
- 5/8" REBAR FOUND

RESURVEY OF  
EXISTING PARCELS

KILLBUCK TOWNSHIP  
N.E. QTR. SECTION 20  
T-8 N; R-8 W  
HOLMES COUNTY, OHIO

SURVEYED FOR: BILL SCHONAUER

Instrument Book Page  
200700053609 OR 19 1203

200700053609  
Filed for Record in  
HOLMES COUNTY, OH  
SALLY MILLER  
12-04-2007 At 09:03 am.  
SMALL PLAT 40.00  
OR Book 19 Page 1203 - 1203

OR 201 p 1190

REFERENCES:

- O.R. VOL. 5 PAGE 5
- O.R. VOL. 87 PAGE 493
- O.R. VOL. 108 PAGE 914
- O.R. VOL. 140 PAGE 380
- O.R. VOL. 168 PAGE 647
- O.R. VOL. 178 PAGE 2716
- O.R. VOL. 193 PAGE 2884
- O.R. VOL. 198 PAGE 2805


- PLAT VOL. 2 PAGES 313 & 347
- PLAT VOL. 12 PAGE 410
- PLAT VOL. 18 PAGES 75, 380 & 798
- PLAT VOL. 19 PAGE 1097

BEARINGS FROM PLAT VOL. 12 PAGE 410




I CERTIFY THIS SURVEY TO BE CORRECT  
TO THE BEST OF MY KNOWLEDGE.

*Donald C. Baker*  
DONALD C. BAKER PS 6938  
DATE: NOV. 14, 2007  
File Name: WORK3A\S-668-07\ERZ

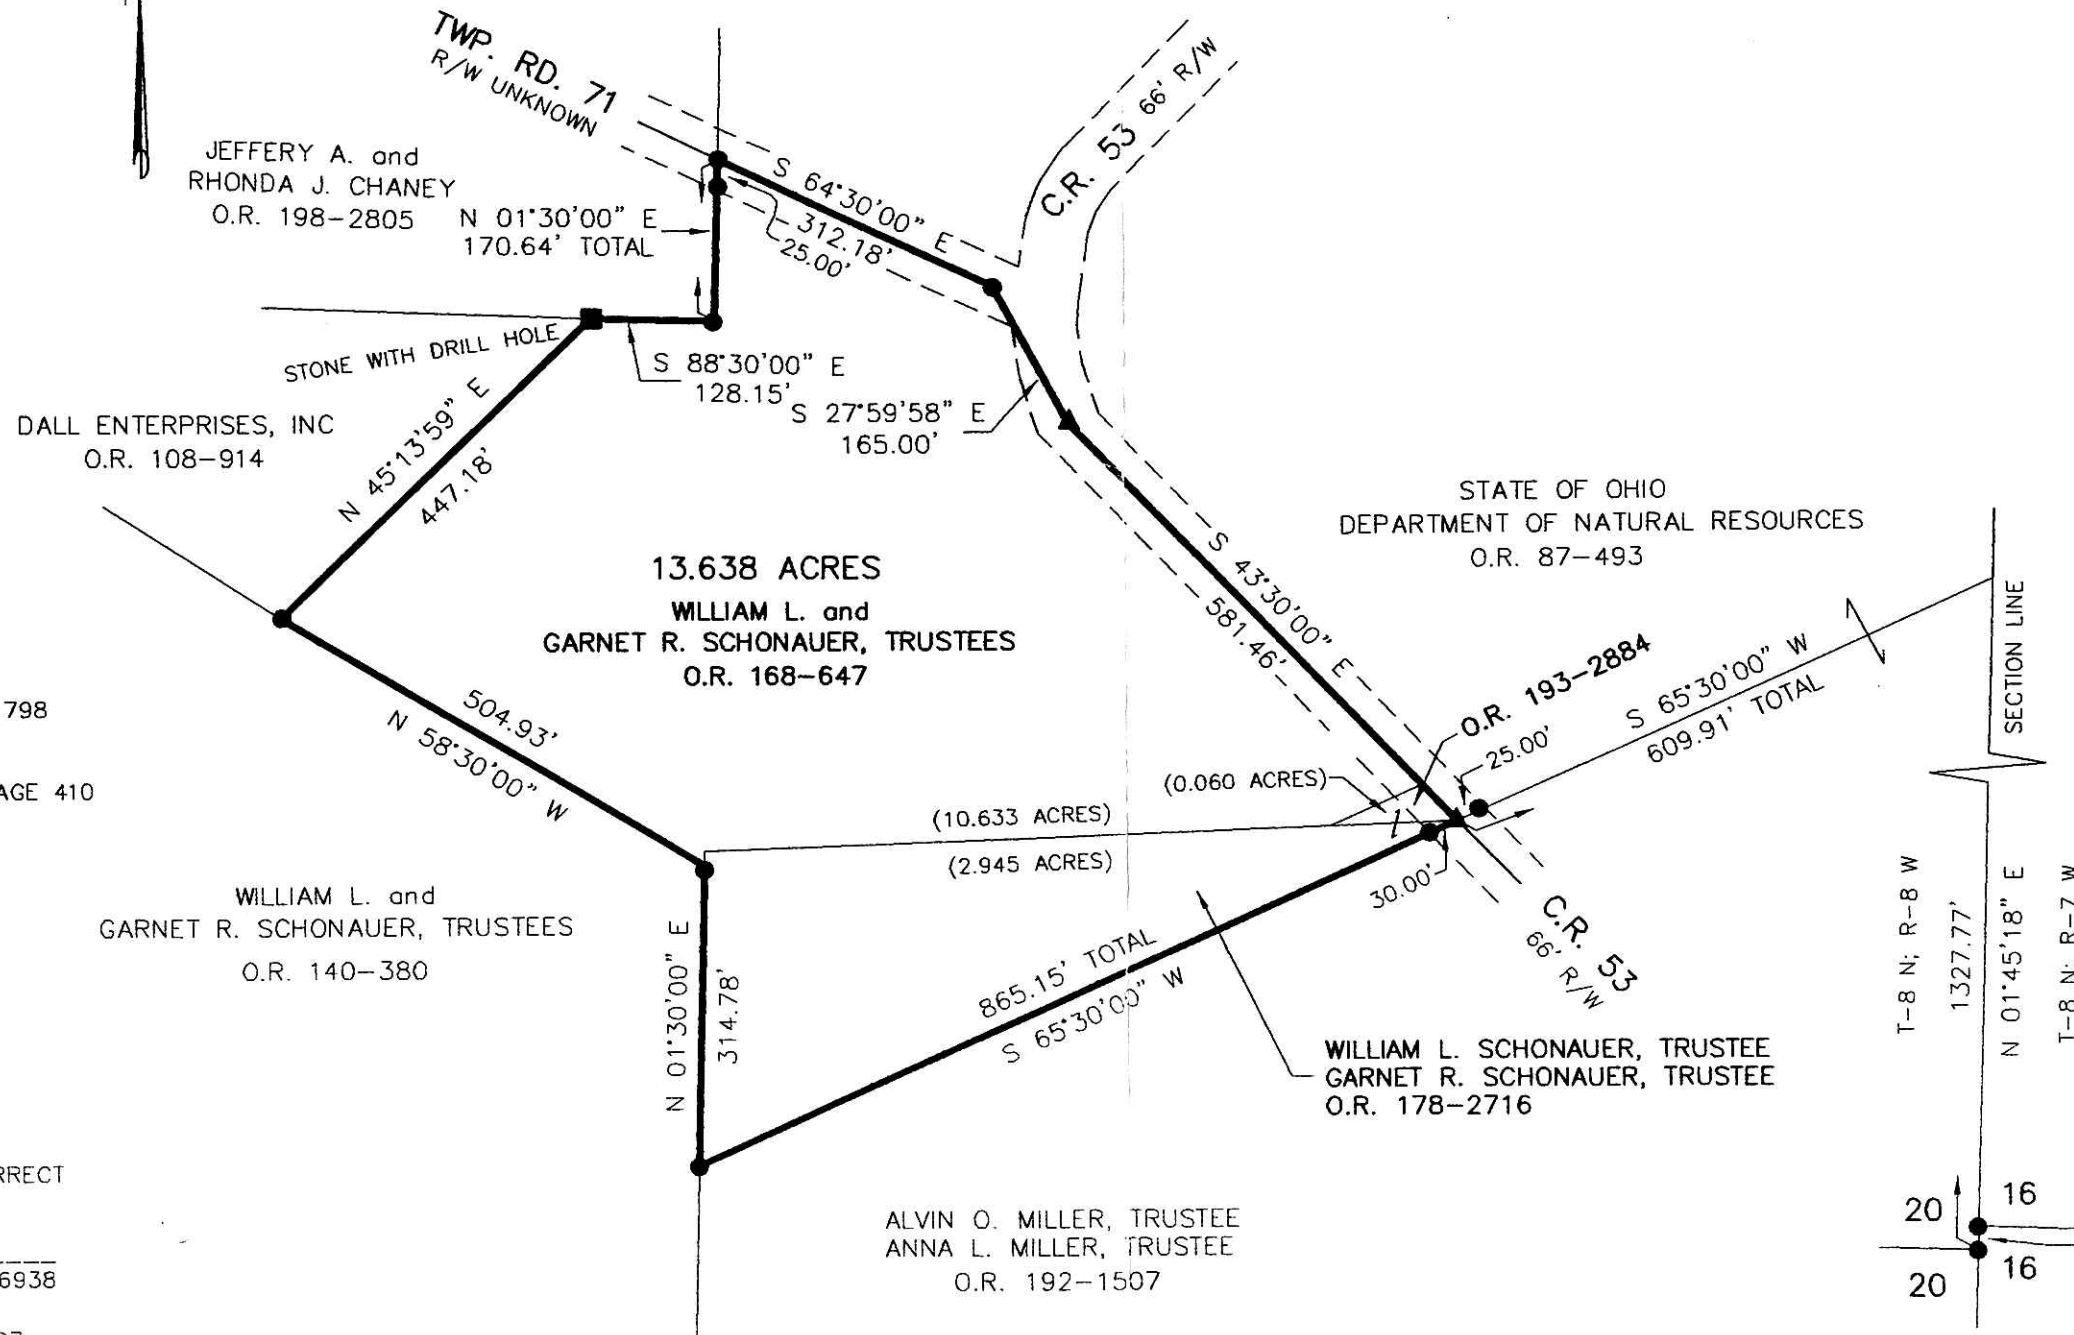

200700053609  
CRITCHFIELD, J.  
& JOHNSTON ATTYS  
MILLERSBURG OH

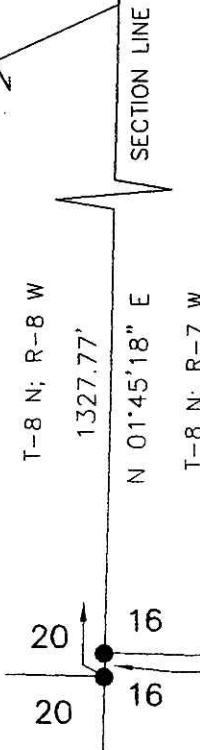

PLAT APPROVED

*11/30/2007*

DONALD C. BAKER SURVEYING  
138 N. CLAY ST.  
MILLERSBURG, OH 44654  
PH. 330-674-4788  
FAX: 330-674-6027