

RICHLAND TOWNSHIP  
N.E. QTR. SECTION 15  
T-8 N; R-8 W  
HOLMES COUNTY, OHIO

SURVEYED FOR: GARY ZOLLARS

0 100 200




SCALE: 1"=100'

- 5/8" REBAR FOUND  
UNLESS OTHERWISE NOTED
- ▲ R.R. SPIKE FOUND
- STONE FOUND
- 5/8" REBAR WITH I.D. CAP SET  
I.D. CAP MARKED "BAKER 6938"

REFERENCES

O.R. VOL. 196 PAGE 717  
O.R. VOL. 23 PAGE 268  
O.R. VOL. 64 PAGE 279  
PLAT VOL. 16 PAGE 681  
BEARINGS FROM PLAT VOL. 16 PAGE 681

200700053712  
SAMUEL M  
STEIMEL ATTY  
MILLERSBURG OH

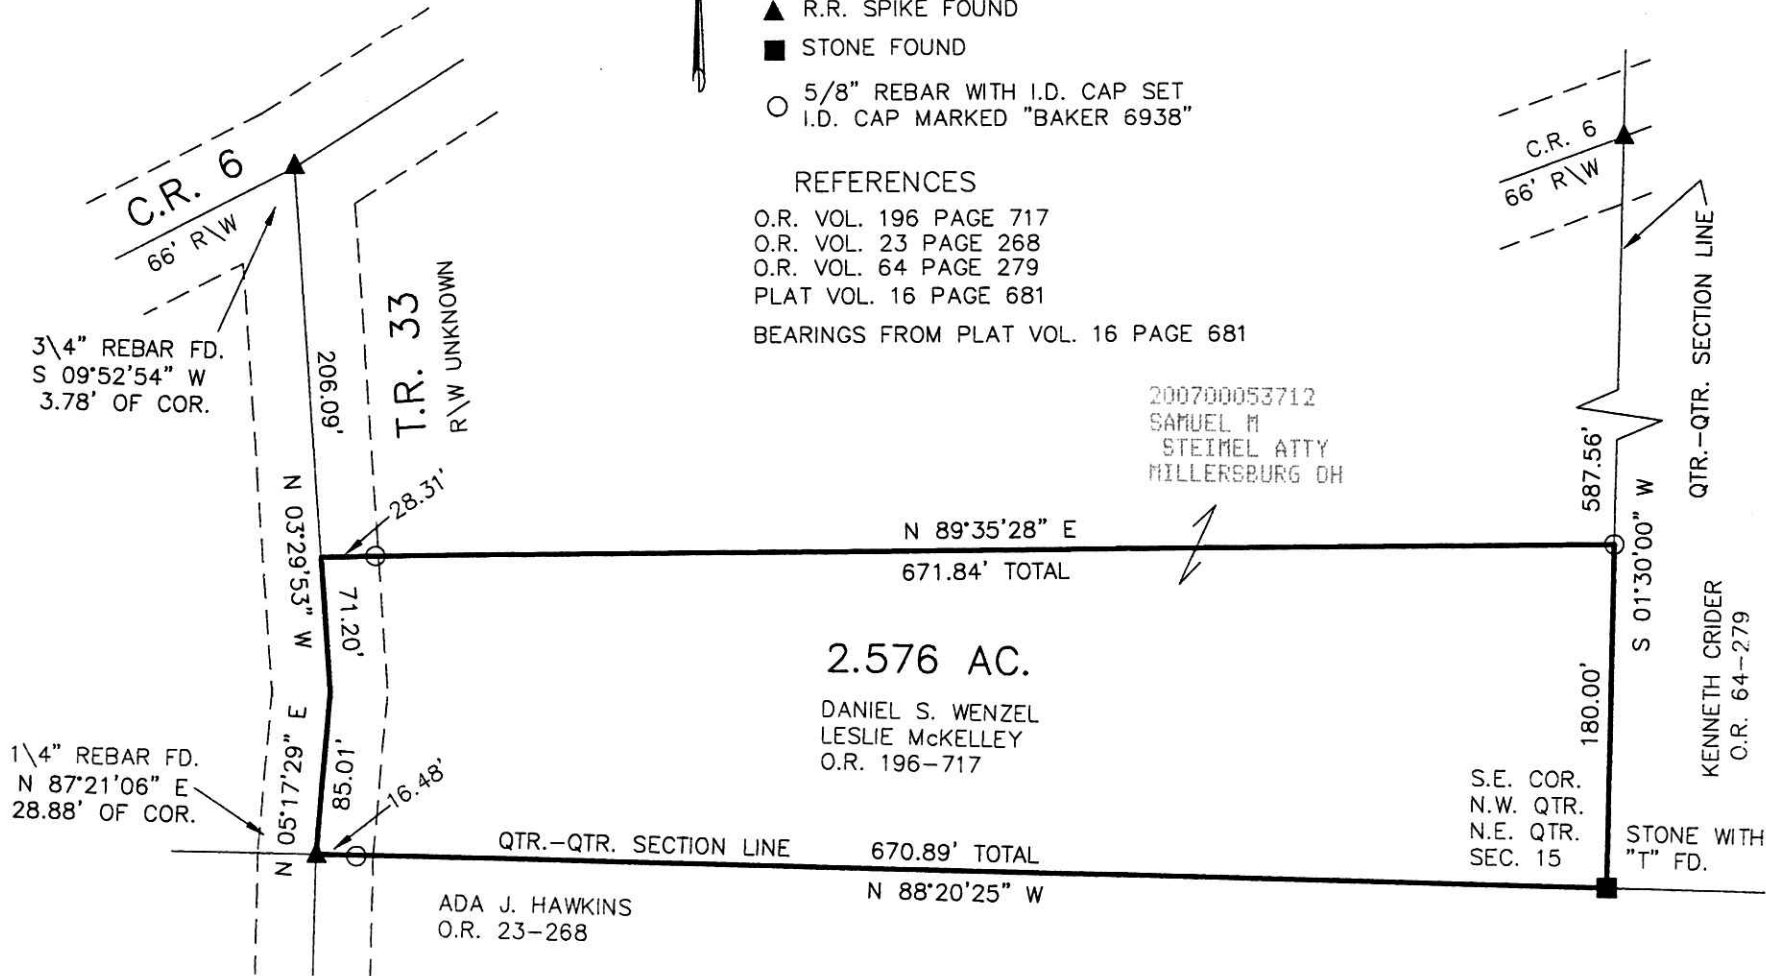

200700053712  
Filed for Record in  
HOLMES COUNTY, OH  
SALLY MILLER  
12-12-2007 At 02:55 pm.  
SMALL PLAT 40.00  
OR Book 19 Page 1206 - 1206  
OR 201 p 1634

APPROVED FOR TRANSFER ONLY  
NO DIVISION PLAT REQUIRED  
(I.D.C. 711.001 & 711.131)  
Lot(s) not for building unless  
approved by Board of Health.  
HOLMES CO. PLANNING COMM.

By                      Date 12/16/07



Instrument  
200700053712 OR Book Page  
19 1206

I CERTIFY THIS SURVEY TO BE CORRECT  
TO THE BEST OF MY KNOWLEDGE.

*Donald C. Baker*

DONALD C. BAKER P.S. 6938  
DATE: OCT. 16, 2007

FDB\KES  
File Name: WORK2\S-626-07



DONALD C. BAKER SURVEYING  
138 N. CLAY ST.  
MILLERSBURG, OHIO, 44654  
PH. 330-674-4788  
FAX. 330-674-6027

PLAT APPROVED

11/28/2007