


HARDY TOWNSHIP
 2ND. QTR., LOT 24
 T-9 N; R-7 W
 PRAIRIE TOWNSHIP
 3RD. QTR., LOT 2
 T-10 N; R-7 W
 HOLMES COUNTY, OHIO

SURVEYED FOR: JACOB COBLENTZ

REFERENCES


- DEED VOL. 180 PAGE 243
- DEED VOL. 238 PAGE 860
- O.R. VOL. 17 PAGE 895
- O.R. VOL. 115 PAGE 897
- O.R. VOL. 177 PAGE 2163
- O.R. VOL. 186 PAGES 1151 & 1155
- PLAT VOL. 3 PAGE 68 B
- PLAT VOL. 5 PAGES 134 & 151
- PLAT VOL. 13 PAGE 107
- PLAT VOL. 16 PAGES 214 & 878
- PLAT VOL. 18 PAGE 715
- PLAT VOL. 19 PAGES 223, 287 & 595
- SURVEY RECORD 2 PAGE 193
- BEARINGS FROM PLAT VOL. 18 PAGE 715

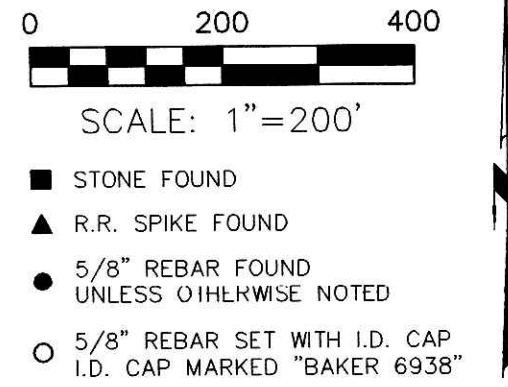

Instrument 200700053768 DR Book Page 19 1210

200700053768
 Filed for Record in
 HOLMES COUNTY, OH
 SALLY MILLER
 12-17-2007 At 02:52 pm.
 PLAT MED 43.20
 DR Book 19 Page 1210 - 1210
 CRV 201 page 1820

200700053768
 HOLMES COUNTY TITLE
 MILLERSBURG OH

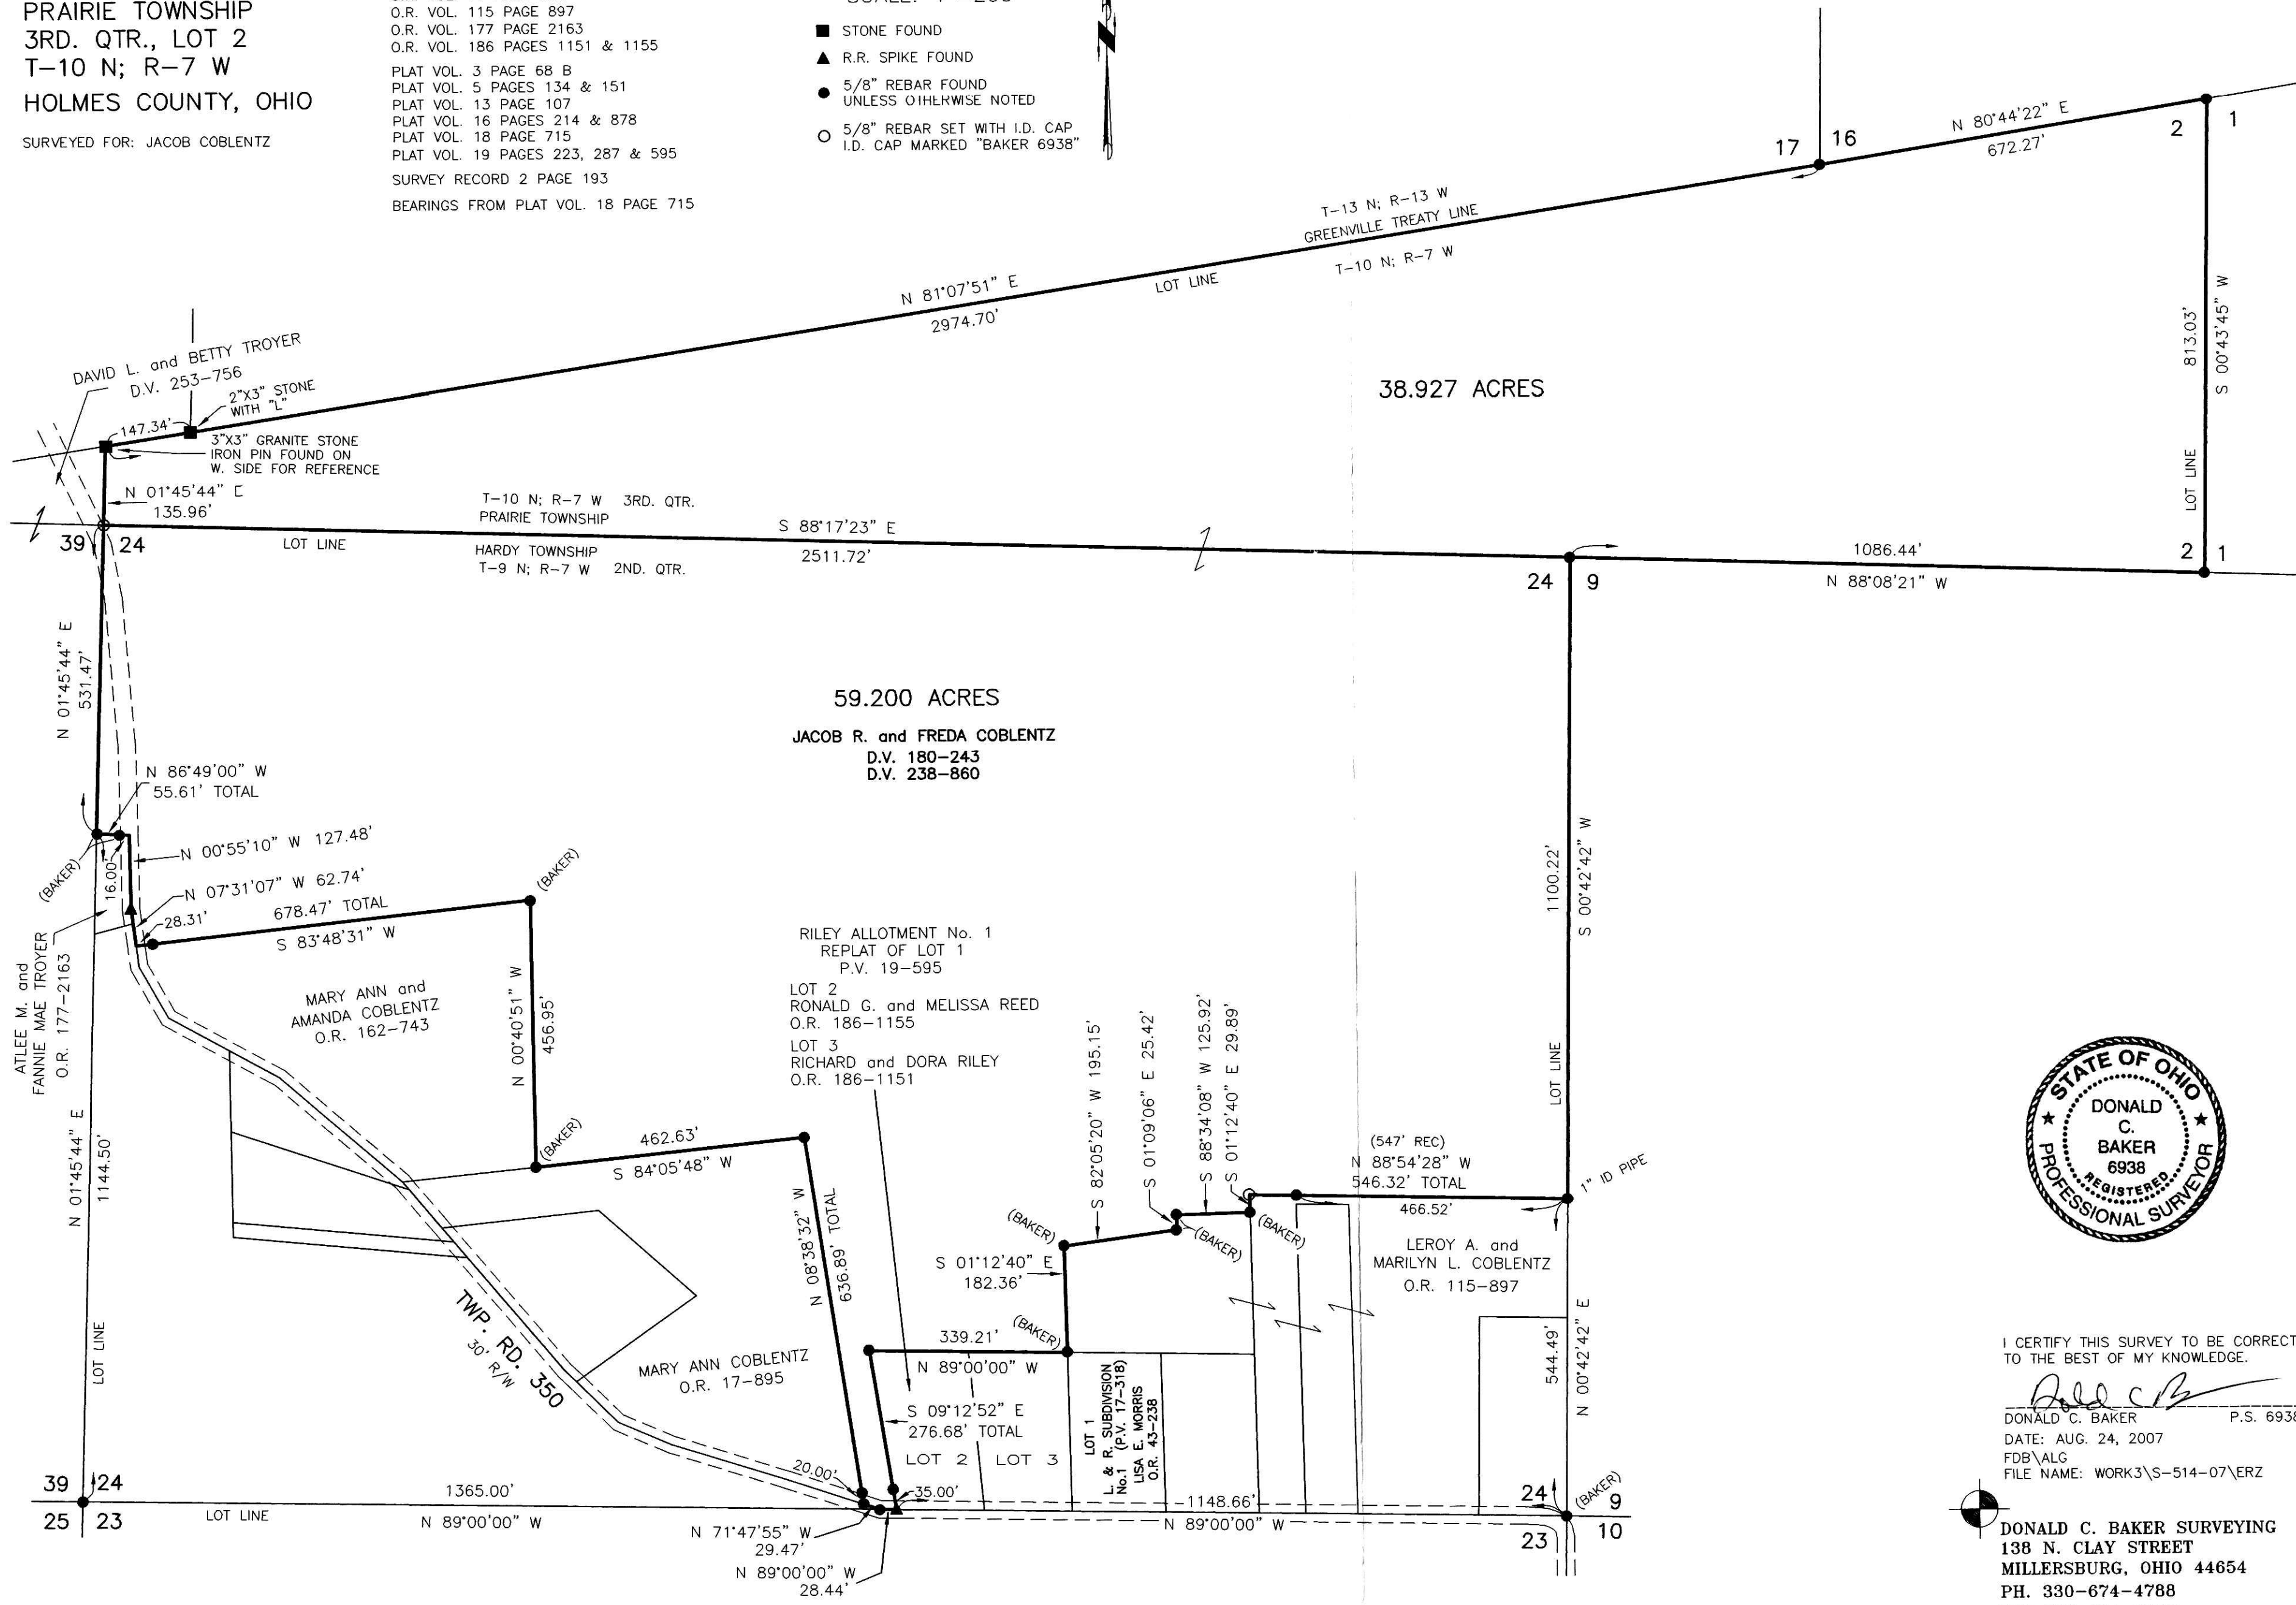

I CERTIFY THIS SURVEY TO BE CORRECT TO THE BEST OF MY KNOWLEDGE.
Donald C. Baker
 DONALD C. BAKER P.S. 6938
 DATE: AUG. 24, 2007
 FDB\ALG
 FILE NAME: WORK3\S-514-07\ERZ

DONALD C. BAKER SURVEYING
 138 N. CLAY STREET
 MILLERSBURG, OHIO 44654
 PH. 330-674-4788
 FAX 330-674-6027

PLAT APPROVED
11/27/2007