

MONROE TOWNSHIP
 N.E. & S.E. QTRS. SECTION 20
 T-17 N; R-14 W
 HOLMES COUNTY, OHIO

Instrument Book Page
 200800054007 DR 19 1221

- 5/8" REBAR FOUND
UNLESS OTHERWISE NOTED
- ▲ R.R. SPIKE FOUND
- STONE FOUND
- P.K. NAIL FOUND
- 5/8" REBAR WITH I.D. CAP SET
I.D. CAP MARKED "BAKER 6938"

SURVEYED FOR: JOHN IAMS & DAVE KAUFMAN REALTY


REFERENCES

- DEED VOL. 277 PAGE 639
- DEED VOL. 277 PAGE 322
- DEED VOL. 275 PAGE 867
- PLAT VOL. 16 PAGE 248
- BEARINGS FROM PLAT VOL. 16 PAGE 248

200800054007
 Filed for Record in
 HOLMES COUNTY, OH
 SALLY MILLER
 01-02-2008 At 03:01 pm.
 SMALL PLAT 40.00
 DR Book 19 Page 1221 - 1221

OR 201 p 2865
 OR 201 p 2867

200800054007
 HOLMES CTY
 TITLE
 MILLERSBURG OH

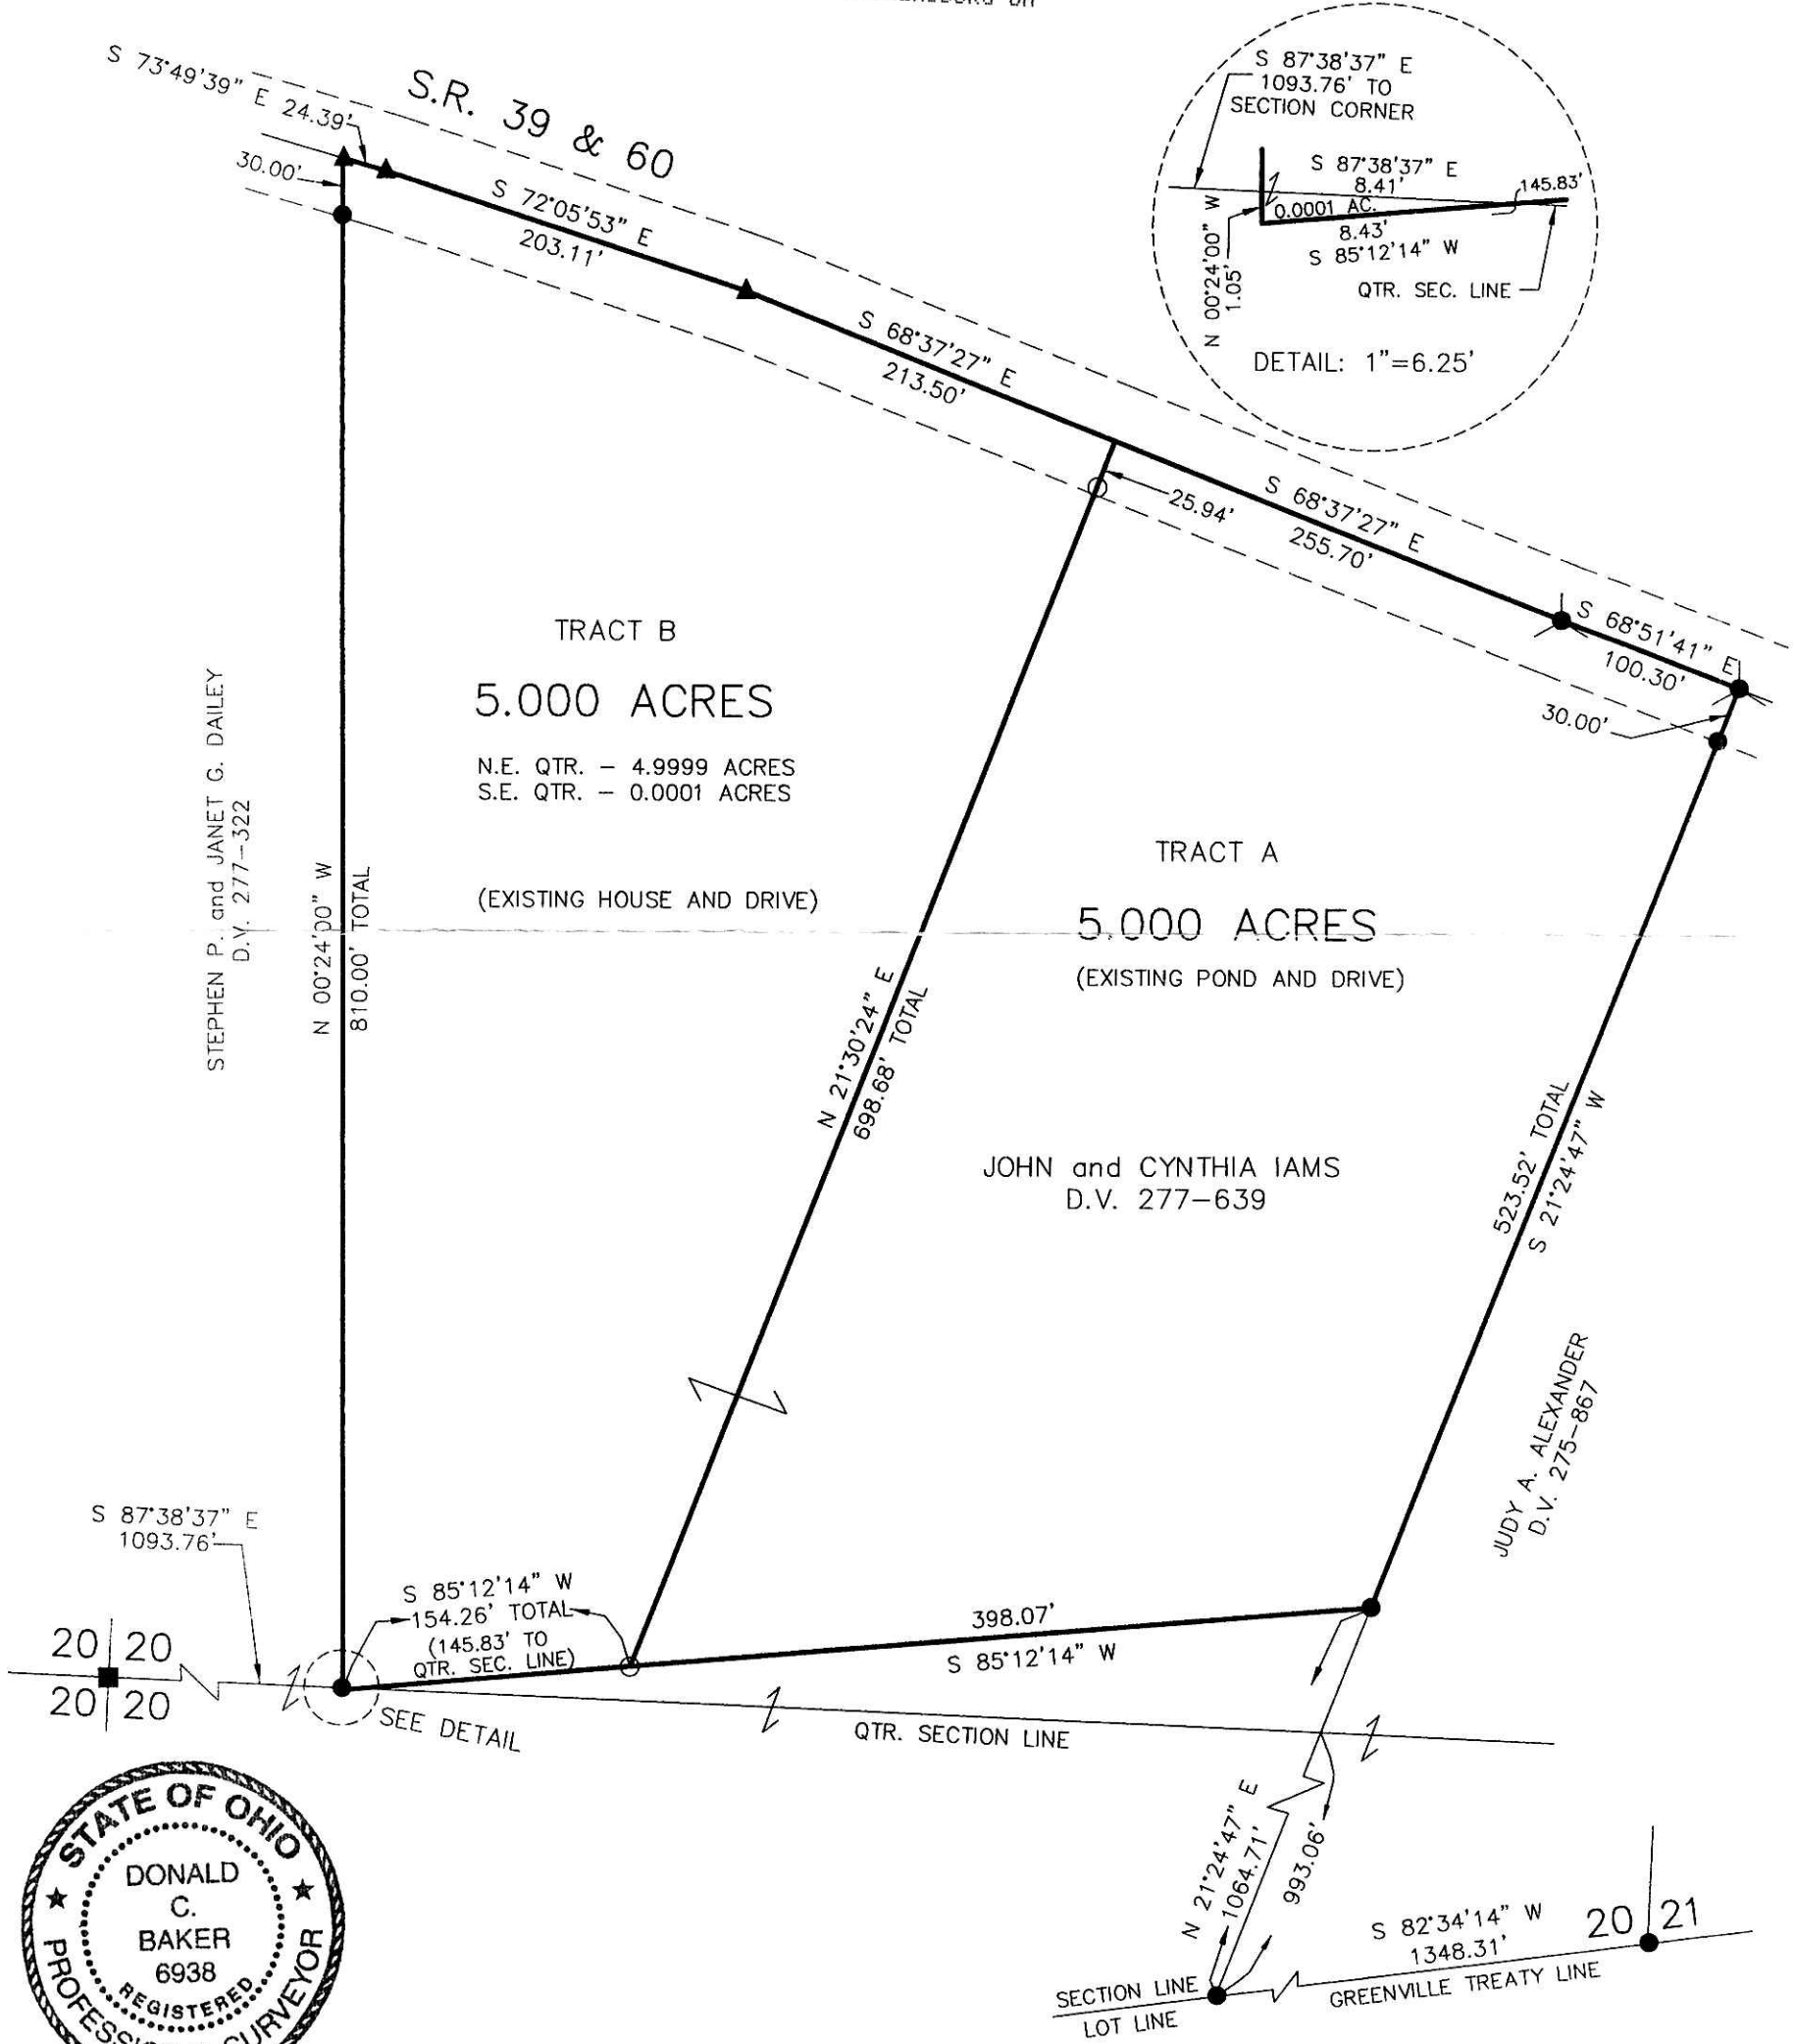

I CERTIFY THIS SURVEY TO BE CORRECT
 TO THE BEST OF MY KNOWLEDGE.

Donald C. Baker
 DONALD C. BAKER P.S. 6938
 DATE: DECEMBER 6, 2007

FDB\WMB
 File Name: WORK2\S-738-07\MLD



DONALD C. BAKER SURVEYING
 138 N. CLAY ST.
 MILLERSBURG, OHIO, 44654
 PH. 330-674-4788
 FAX. 330-674-6027

PLAT APPROVED

12/17/2007