

0 200 400



SCALE: 1"=200'

- STONE FOUND
- 5/8" REBAR FOUND UNLESS OTHERWISE NOTED
- 5/8" REBAR SET WITH I.D. CAP I.D. CAP MARKED "BAKER 6938"

REFERENCES


DEED VOL. 186 PAGE 639
 DEED VOL. 278 PAGE 805
 O.R. VOL. 92 PAGE 557
 PLAT VOL. 18 PAGE 114
 PLAT VOL. 19 PAGE 1211
 BEARINGS FROM PLAT VOL. 18 PAGE 114



I CERTIFY THIS SURVEY TO BE CORRECT TO THE BEST OF MY KNOWLEDGE.

Donald C. Baker
 DONALD C. BAKER P.S. 6938
 DATE: DECEMBER 19, 2007
 KES\ALG
 FILE NAME: WORK4\S-544A-07\DCB

PAINT TOWNSHIP
 3RD. QTR., LOT 17
 T-10 N; R-4 W
 HOLMES COUNTY, OHIO
 SURVEYED FOR: CLARA JEAN TROYER

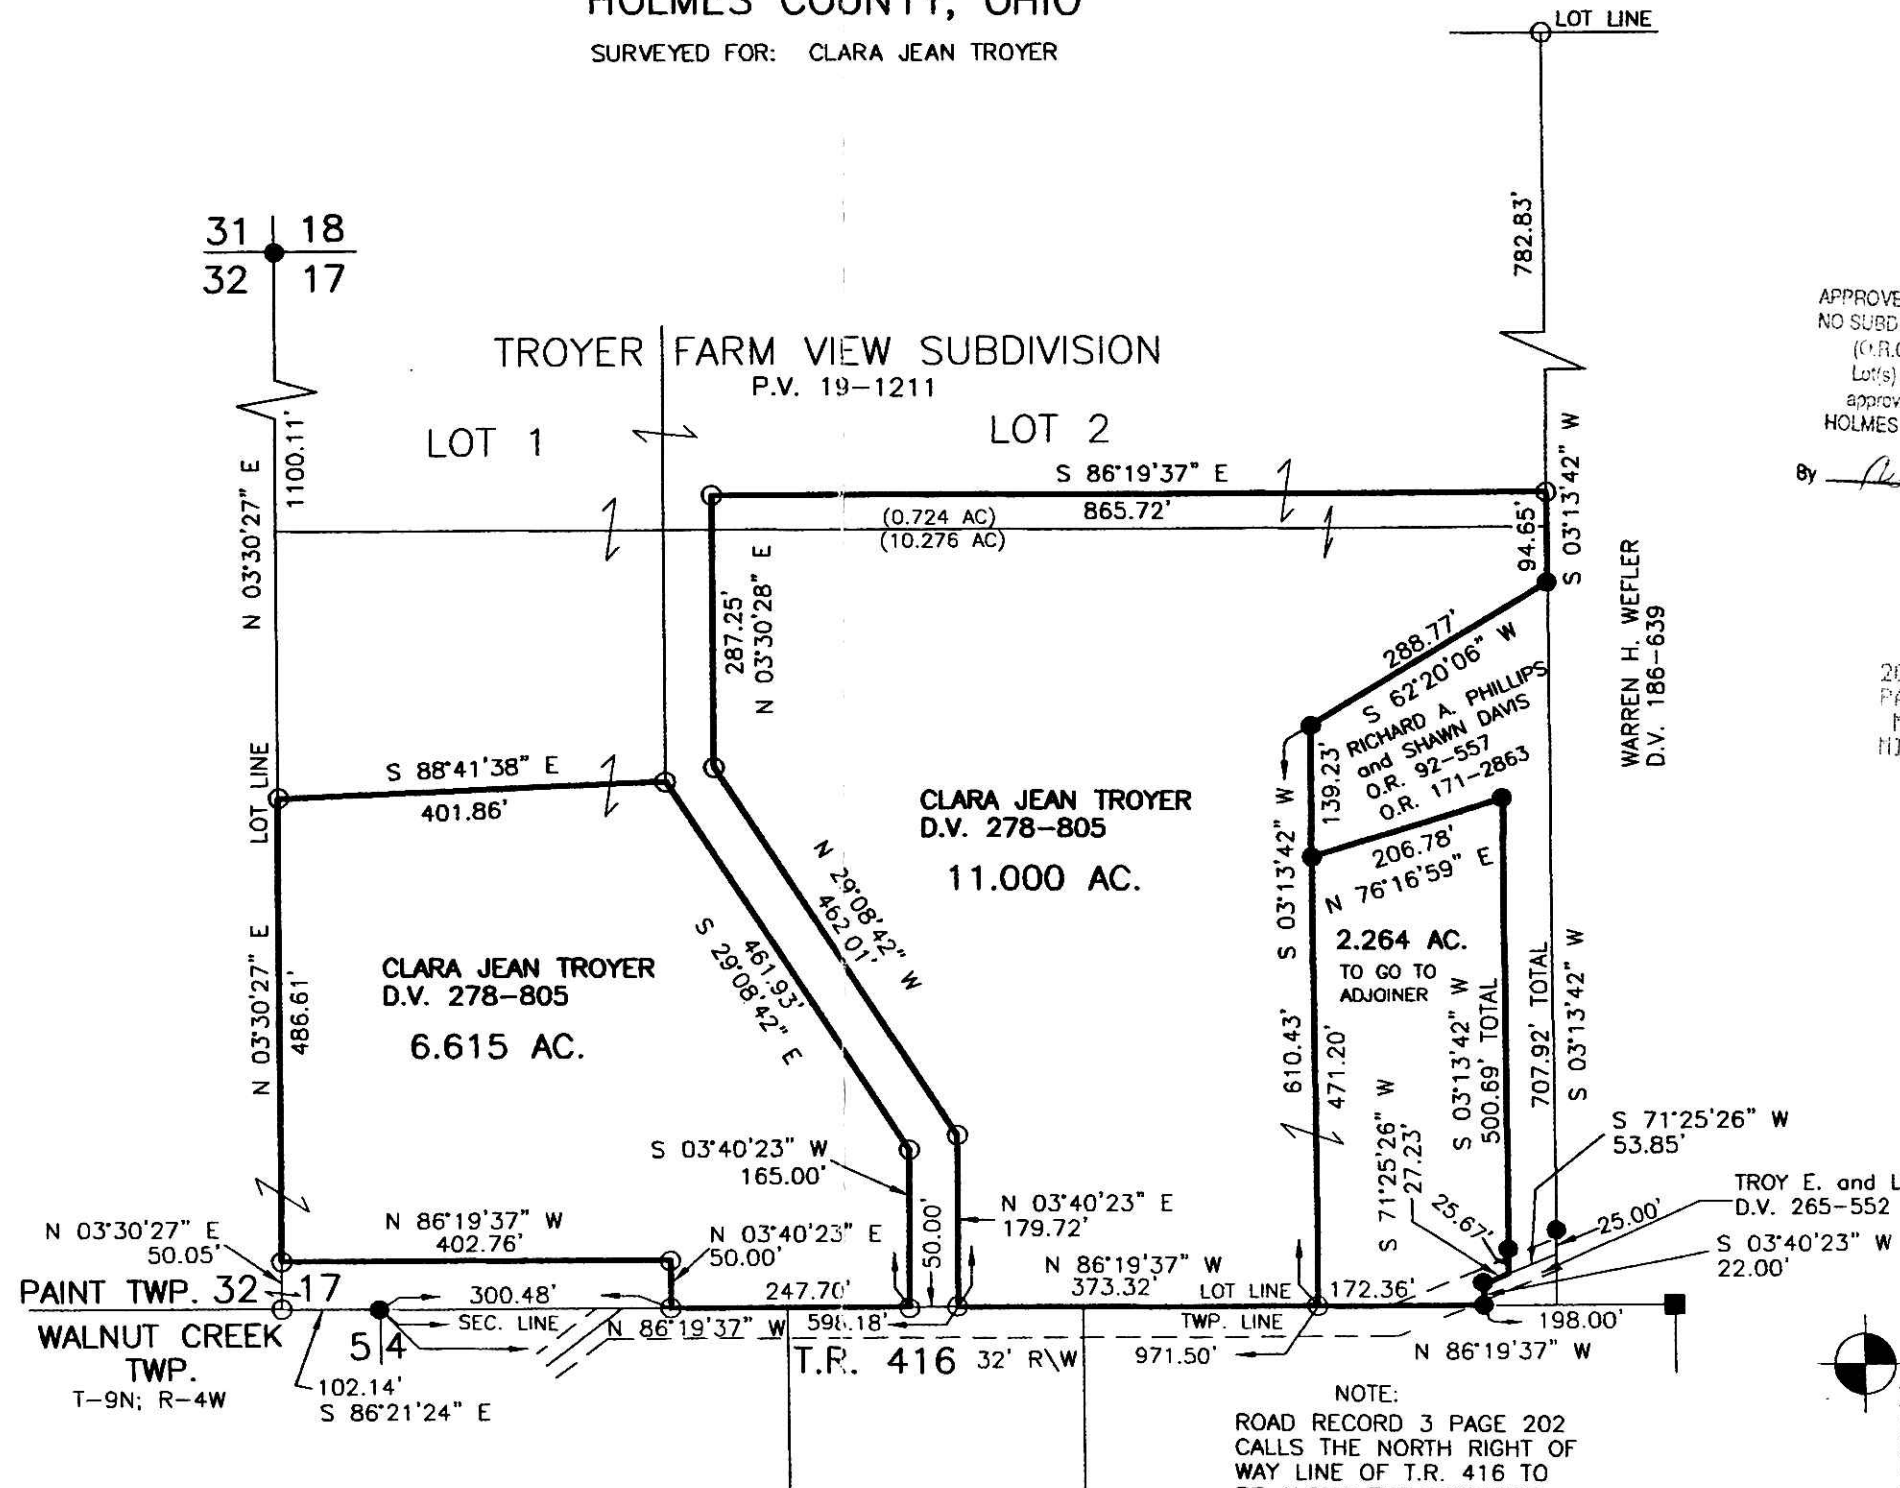

NOTE:
 ROAD RECORD 3 PAGE 202
 CALLS THE NORTH RIGHT OF
 WAY LINE OF T.R. 416 TO
 BE ALONG THE TOWNSHIP
 LINE.

200800054320
 Filed for Record in
 HOLMES COUNTY, OH
 SALLY MILLER
 01-24-2008 At 11:08 am.
 SMALL PLAT 40.00
 OR Book 19 Page 1234 - 1234
 OR 202 p 579
 OR 202 p 581
 OR 202 p 583

APPROVED FOR TRANSFER ONLY
 NO SUBDIVISION PLAT REQUIRED
 (O.R.C. 711.001 & 711.131)
 Lot(s) not for building unless
 approved by Board of Health.
 HOLMES CO. PLANNING COMM.
 By *[Signature]* Date *1/18/08*

200800054320
 PAUL A.
 MILLER LAW
 MILLERSBURG OH

PLAT APPROVED
1/18/2008

DONALD C. BAKER SURVEYING
 138 N. CLAY STREET
 MILLERSBURG, OHIO 44654
 PH. 330-674-4788
 FAX 330-674-6027

Instrument 200800054320 OR Book Page 19 1234