


200800054368
 Filed For Record in
 HOLMES COUNTY, OH
 SALLY MILLER
 DEED VOL. 271-301
 PLAT 12
 01-28-2008 At 11:12 am
 43.20
 DR Book 19 Page 1237 - 1237
 OR 202 p 759
 OR 202 p 766

(RETRACEMENT SURVEY OF LOT 119)

VILLAGE OF KILLBUCK
 LOTS 89 & 119 AND PART
 OF A VACATED ALLEY
 (ORD. 2-1959)


KILLBUCK TOWNSHIP
 S.W. QTR. SECTION 6
 T-8 N; R-7 W
 HOLMES COUNTY, OHIO

SURVEYED FOR: BRONCO B LEASING

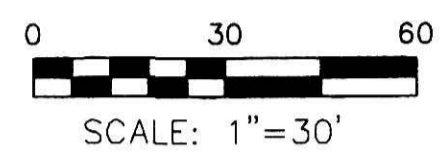

- ▲ R.R. SPIKE FOUND
- 5/8" REBAR FOUND UNLESS OTHERWISE NOTED
- 5/8" REBAR SET WITH I.D. CAP I.D. CAP MARKED "BAKER 6938"

- REFERENCES
- DEED VOL. 271 PAGE 301
 - DEED VOL. 248 PAGE 58
 - DEED VOL. 261 PAGE 951
 - DEED VOL. 256 PAGE 131
 - DEED VOL. 270 PAGE 687
 - DEED VOL. 264 PAGE 94
 - O.R. VOL. 10 PAGE 685
 - PLAT VOL. 2 PAGE 188
 - PLAT VOL. 12 PAGE 550
 - PLAT VOL. 12 PAGE 984
 - PLAT VOL. 14 PAGE 328
 - BEARINGS FROM PLAT VOL. 2 PAGE 188

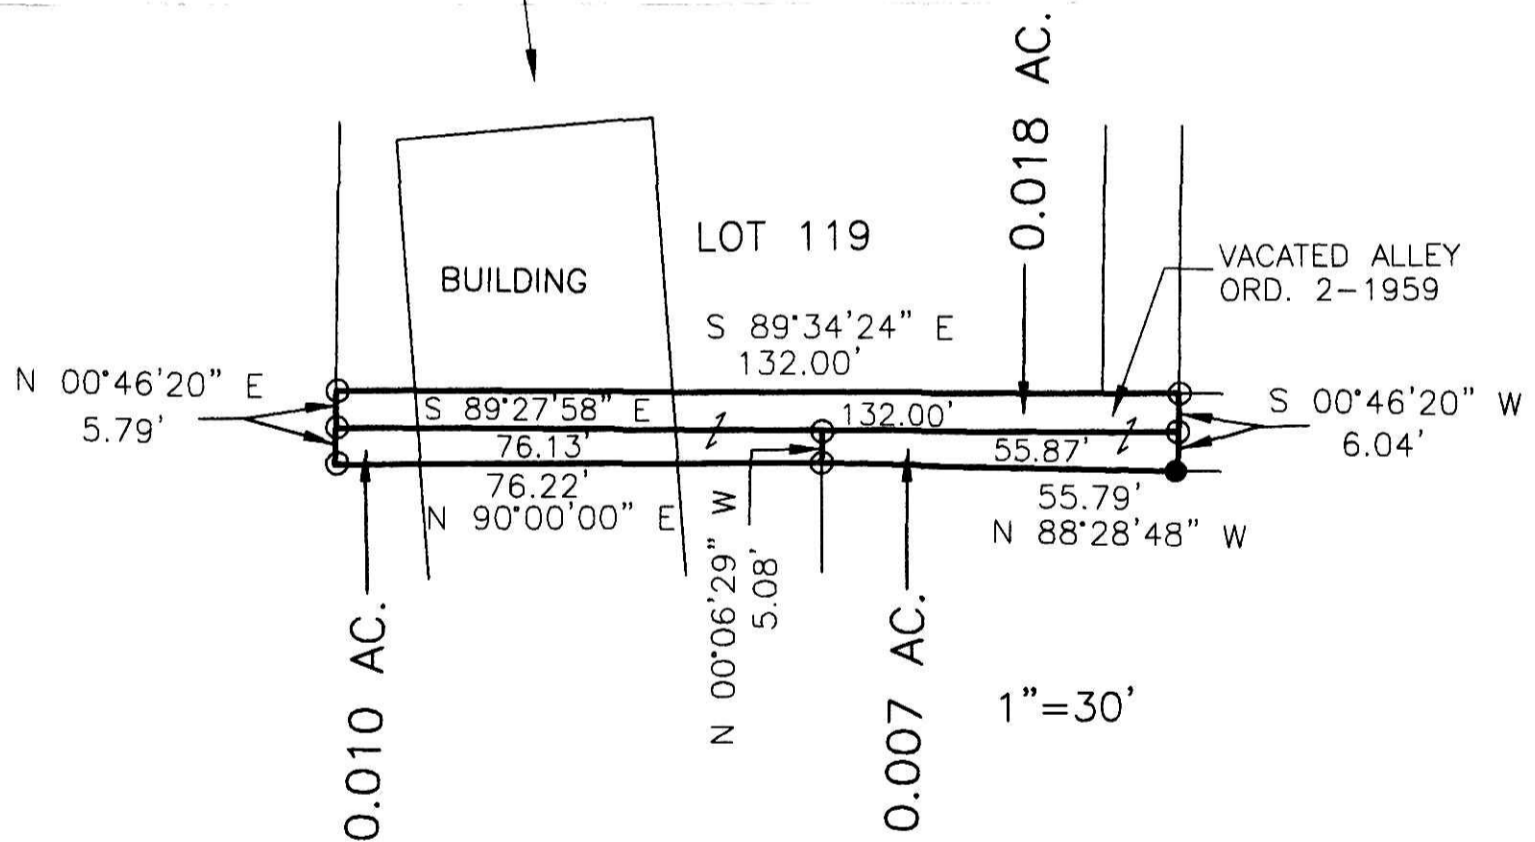

CURVE "A"
 $\Delta=01^{\circ}26'06''$
 $R=2881.38'$
 $L=72.16'$
 $T=36.08'$
 $C\ LEN=72.16'$
 $BRG=N\ 00^{\circ}23'15''\ E$

CURVE "B"
 $\Delta=01^{\circ}27'06''$
 $R=2848.38'$
 $L=72.16'$
 $T=36.08'$
 $C\ LEN=72.16'$
 $BRG=S\ 00^{\circ}23'31''\ W$



I CERTIFY THIS SURVEY TO BE CORRECT TO THE BEST OF MY KNOWLEDGE.
 JAMIE D. DARR P.S. 7755
 DATE: JANUARY 4, 2008
 JDD\ER2\FDB
 FILE NAME: WORK3A\S-723-07\JDD\MLD

DONALD C. BAKER SURVEYING
 138 N. CLAY STREET
 MILLERSBURG, OHIO 44654
 PH. 330-674-4788
 FAX 330-674-6027

1/22/2008