

SCALE: 1"=100'

- P.K. NAIL FOUND
- R.R. SPIKE FOUND
- 5/8" REBAR FOUND
UNLESS OTHERWISE NOTED
- MAG NAIL SET
- 5/8" REBAR SET WITH I.D. CAP
I.D. CAP MARKED "BAKER 6938"



WALNUT CREEK TOWNSHIP
1ST. QTR., LOT 14
T-9 N; R-5 W
HOLMES COUNTY, OHIO

SURVEYED FOR: DAVID RABER


REFERENCES

DEED VOL. 264 PAGE 382
O.R. VOL. 174 PAGE 2427
PLAT VOL. 18 PAGE 435
BEARINGS FROM PLAT VOL.18 PAGE 455

200800054649
Filed for Record in
HOLMES COUNTY, OH
SALLY MILLER
02-14-2008 At 02:03 pm.
SMALL PLAT 40.00
OR Book 19 Page 1247 - 1247
ORV 202 page 2037

200800054649
PAUL MILLER LAW OFFICE
MILLERSBURG OH 44654


APPROVED FOR TRANSFER ONLY
NO SUBDIVISION PLAT REQUIRED
(O.R.C. 711.001 & 711.131)
Lot(s) not for building unless
approved by Board of Health.
HOLMES CO. PLANNING COMM.
By 17 Date 2/4/08

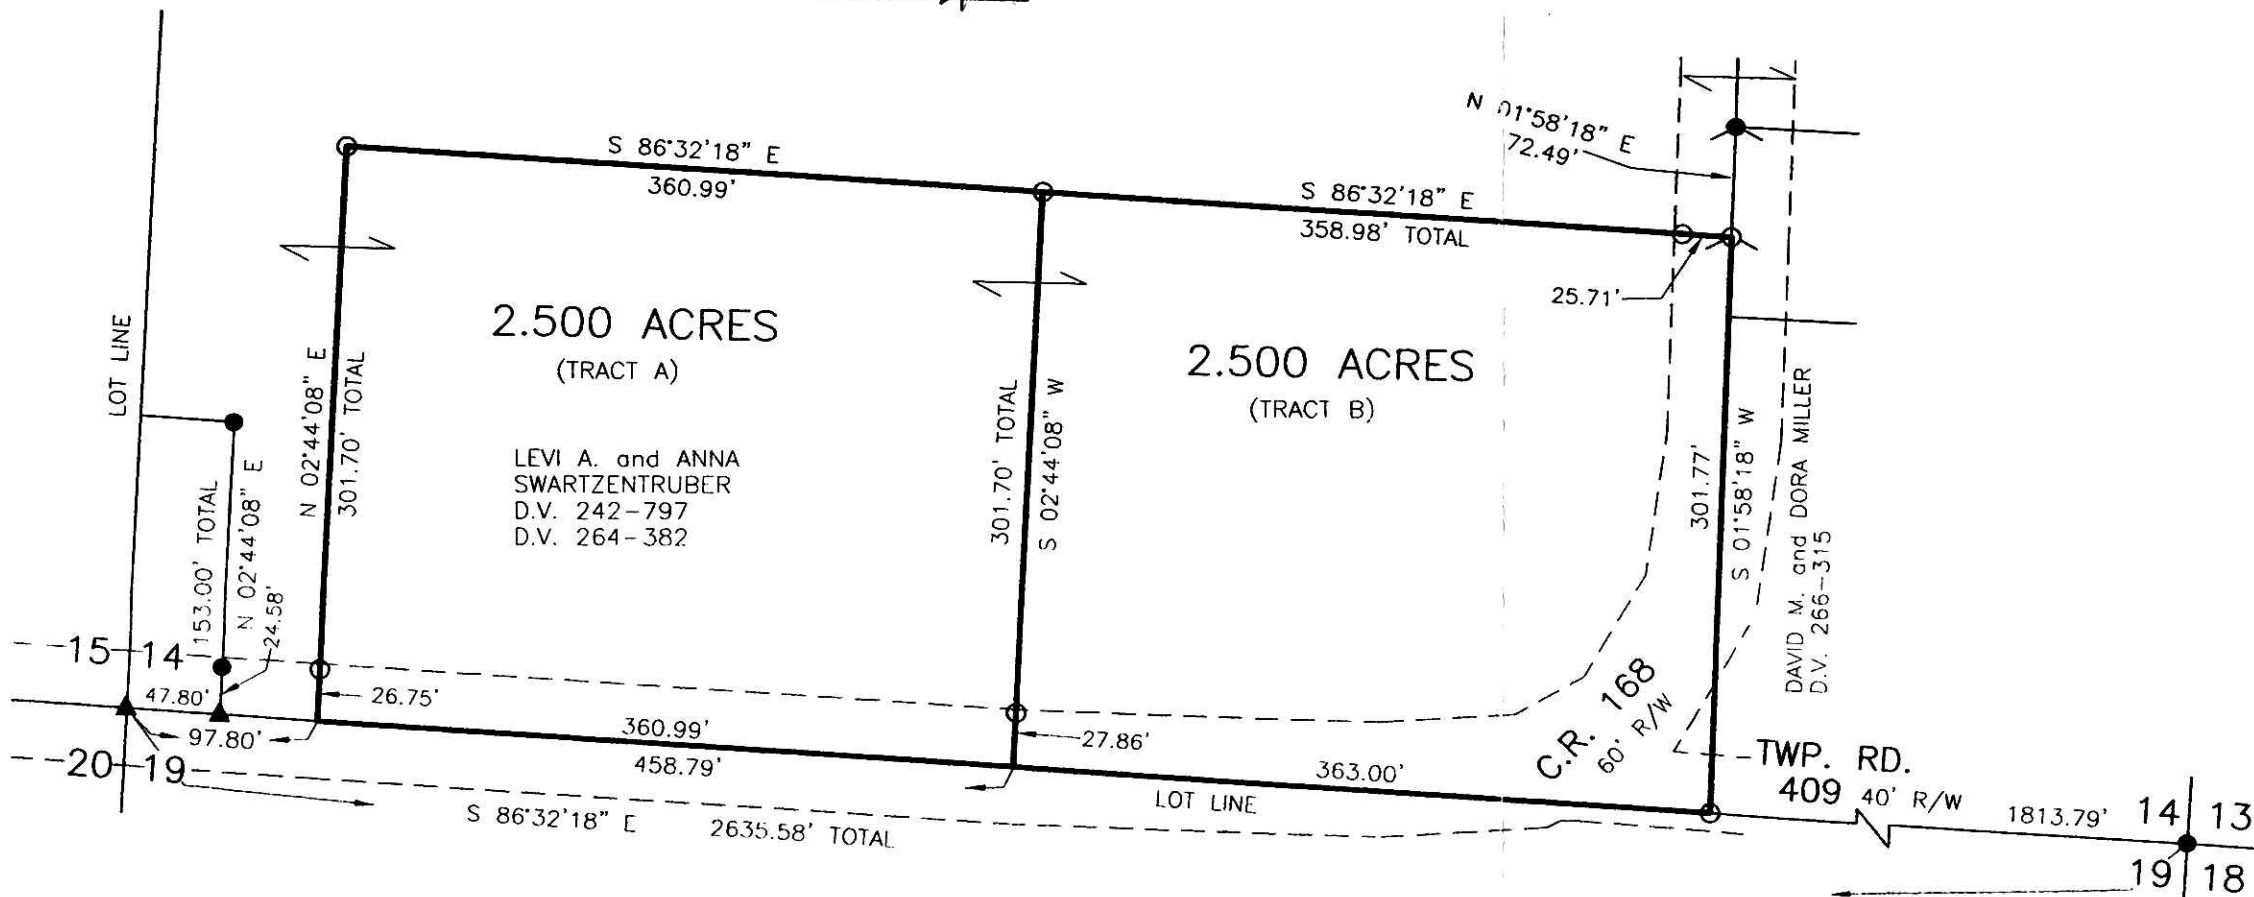

I CERTIFY THIS SURVEY TO BE CORRECT
TO THE BEST OF MY KNOWLEDGE.

Jamie D. Darr
JAMIE D. DARR P.S. 7755

DATE: DECEMBER 3, 2007
JDD\ERZ
FILE NAME: WORK3\S-715-07\M.L.D

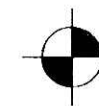

DONALD C. BAKER SURVEYING
138 N. CLAY STREET
MILLERSBURG, OHIO 44654
PH. 330-674-4788
FAX 330-674-6027

PLAT APPROVED

1/10/2008