

RETRACEMENT SURVEY OF O.R. 174-979



KNOX TOWNSHIP
4TH. QTR., LOT 19
T-9 N; R-9 W
HOLMES COUNTY, OHIO

SURVEYED FOR: HERB MACKEY

200800054758
Filed for Record in
HOLMES COUNTY, OH
SALLY MILLER
02-21-2008 At 03:15 pm.
SMALL PLAT 40.00
OR Book 19 Page 1252 - 1252
OR 202p 2571

REFERENCES

- O.R. VOL. 174 PAGE 979
- O.R. VOL. 176 PAGE 3015
- O.R. VOL. 193 PAGE 1765
- O.R. VOL. 200 PAGE 2112
- PLAT VOL. 8 PAGE 289
- PLAT VOL. 12 PAGE 465
- PLAT VOL. 18 PAGE 326
- BEARINGS FROM PLAT VOL. 18 PAGE 326

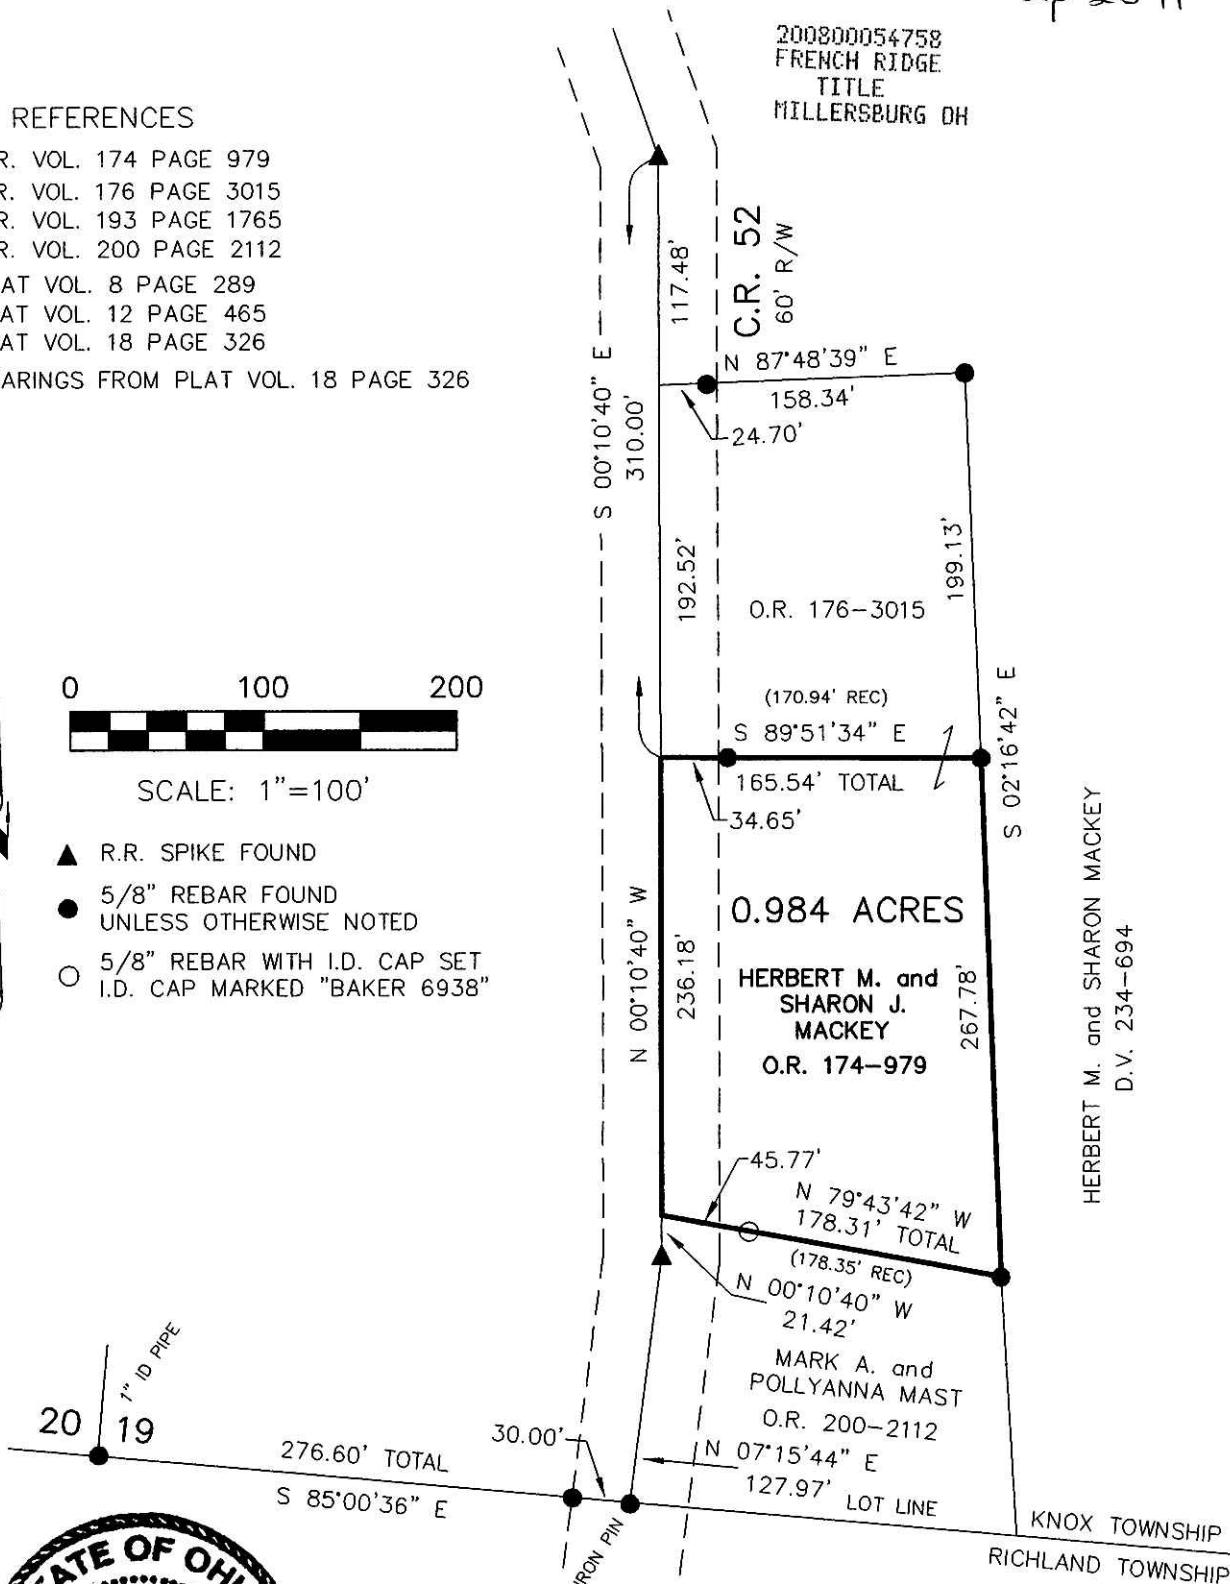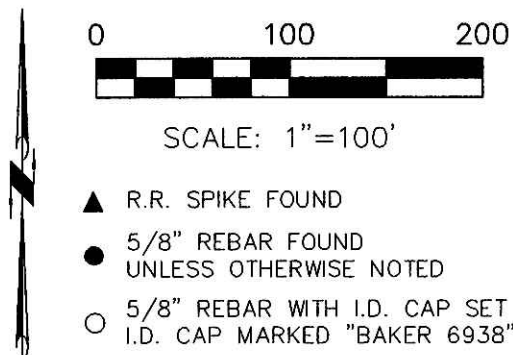

I CERTIFY THIS SURVEY TO BE CORRECT TO THE BEST OF MY KNOWLEDGE.

Don C Baker
DONALD C. BAKER P.S. 6938
DATE: FEB. 7, 2008
FDB\KES
File Name: WORK2\S-37-08\ERZ

PLAT APPROVED

2/19/2008 B



DONALD C. BAKER SURVEYING
138 N. CLAY ST.
MILLERSBURG, OHIO, 44654
PH. 330-674-4788
FAX. 330-674-6027