


WASHINGTON TOWNSHIP
 S.E. QTR. SECTION 9
 T-19 N; R-15 W
 HOLMES COUNTY, OHIO
 SURVEYED FOR: GEORGE HAUDENSCHILD

Instrument Book Page
 200800055179 OR 19 1270

200800055179
 Filed for Record in
 HOLMES COUNTY, OH
 SALLY MILLER
 03-17-2008 At 03:07 pm.
 SMALL PLAT 40.00
 OR Book 19 Page 1270 - 1270
 CR 203 p 964

200800055179
 CRITCHFIELD...
 & JOHNSTON ATTYS
 MILLERSBURG OH

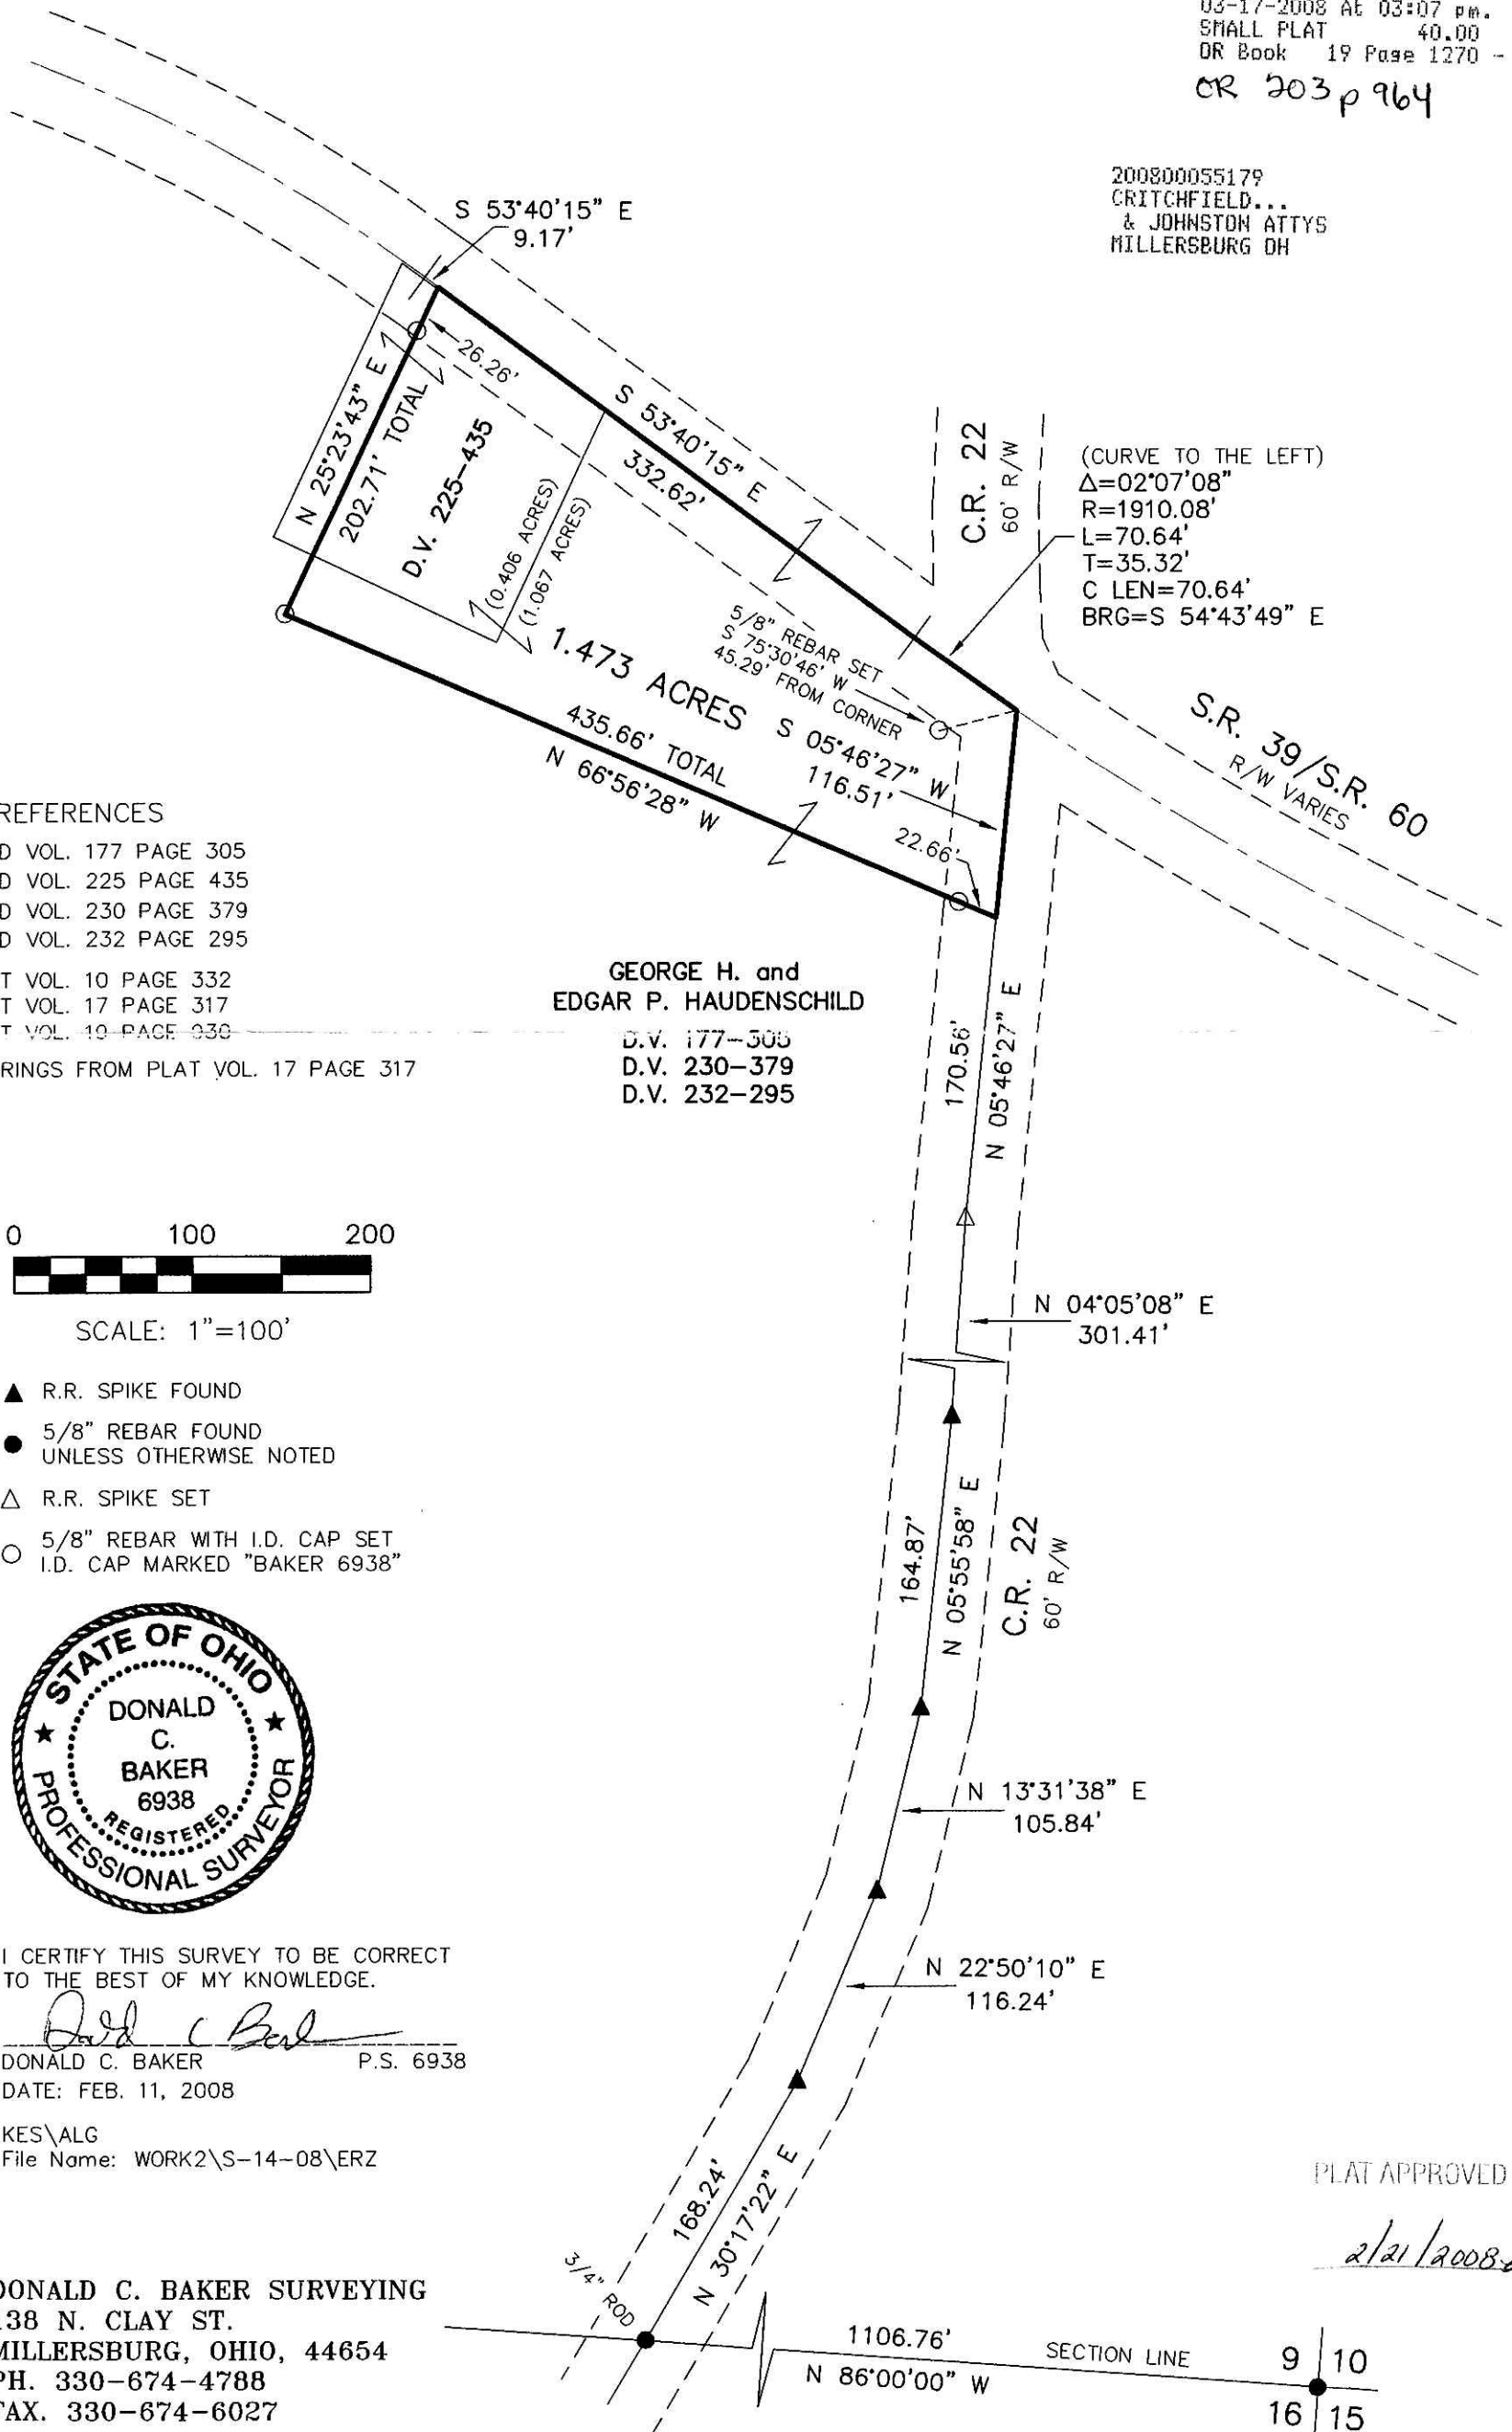

REFERENCES

- DEED VOL. 177 PAGE 305
- DEED VOL. 225 PAGE 435
- DEED VOL. 230 PAGE 379
- DEED VOL. 232 PAGE 295
- PLAT VOL. 10 PAGE 332
- PLAT VOL. 17 PAGE 317
- PLAT VOL. 19 PAGE 030
- BEARINGS FROM PLAT VOL. 17 PAGE 317

GEORGE H. and
 EDGAR P. HAUDENSCHILD
 D.V. 177-308
 D.V. 230-379
 D.V. 232-295

- 0 100 200
 SCALE: 1"=100'
- ▲ R.R. SPIKE FOUND
 - 5/8" REBAR FOUND UNLESS OTHERWISE NOTED
 - △ R.R. SPIKE SET
 - 5/8" REBAR WITH I.D. CAP SET I.D. CAP MARKED "BAKER 6938"



I CERTIFY THIS SURVEY TO BE CORRECT TO THE BEST OF MY KNOWLEDGE.

Donald C. Baker
 DONALD C. BAKER P.S. 6938
 DATE: FEB. 11, 2008
 KES\ALG
 File Name: WORK2\S-14-08\ERZ

PLAT APPROVED

2/21/2008

DONALD C. BAKER SURVEYING
 138 N. CLAY ST.
 MILLERSBURG, OHIO, 44654
 PH. 330-674-4788
 FAX. 330-674-6027

1106.76' SECTION LINE
 N 86°00'00" W
 9 | 10
 16 | 15