


WASHINGTON TOWNSHIP
S.E. QTR. SECTION 25
T-20 N; R-15 W
HOLMES COUNTY, OHIO

SURVEYED FOR: DAVID & LINDA BUSH

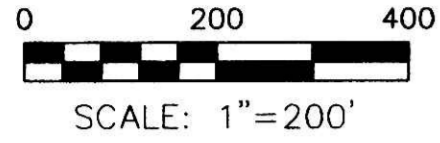

- STONE FOUND
 - ▲ R.R. SPIKE FOUND
 - 5/8" REBAR FOUND
UNLESS OTHERWISE NOTED
 - 5/8" REBAR SET WITH I.D. CAP
I.D. CAP MARKED "BAKER 6938"
- R&U - RECORD & USED

REFERENCES

- DEED VOL. 260 PAGE 734
- DEED VOL. 148 PAGE 107
- DEED VOL. 278 PAGE 498
- DEED VOL. 186 PAGE 601
- DEED VOL. 190 PAGE 367
- DEED VOL. 87 PAGE 143
- DEED VOL. 91 PAGE 470
- DEED VOL. 92 PAGE 12
- DEED VOL. 92 PAGE 164
- O.R. VOL. 116 PAGE 887
- O.R. VOL. 201 PAGE 2505
- PLAT VOL. 7 PAGE 314
- PLAT VOL. 7 PAGE 421
- PLAT VOL. 2 PAGE 209
- SURVEY RECORD 4 PAGE 228
- SURVEY RECORD 3 PAGE 191
- SURVEY RECORD 4 PAGE 231

BEARINGS FROM PLAT VOL. 19 PAGE 248

200800055327
Filed for Record in
HOLMES COUNTY, OH
SALLY MILLER
03-27-2008 AM 11:17 am
PLAT MEAS 43.20
OR Book 19 Page 1275 - 1276
CR 203 pgs 1705, 1707, 1709


200800055327
FRENCH RIDGE
TITLE
MILLERSBURG OH



I CERTIFY THIS SURVEY TO BE CORRECT
TO THE BEST OF MY KNOWLEDGE.

JAMIE D. DARR P.S. 7755
DATE: FEBRUARY 14, 2008
JDD\ALG
FILE NAME: WORK3\S-29-08

DONALD C. BAKER SURVEYING
138 N. CLAY STREET
MILLERSBURG, OHIO 44654
PH. 330-674-4788
FAX 330-674-6027

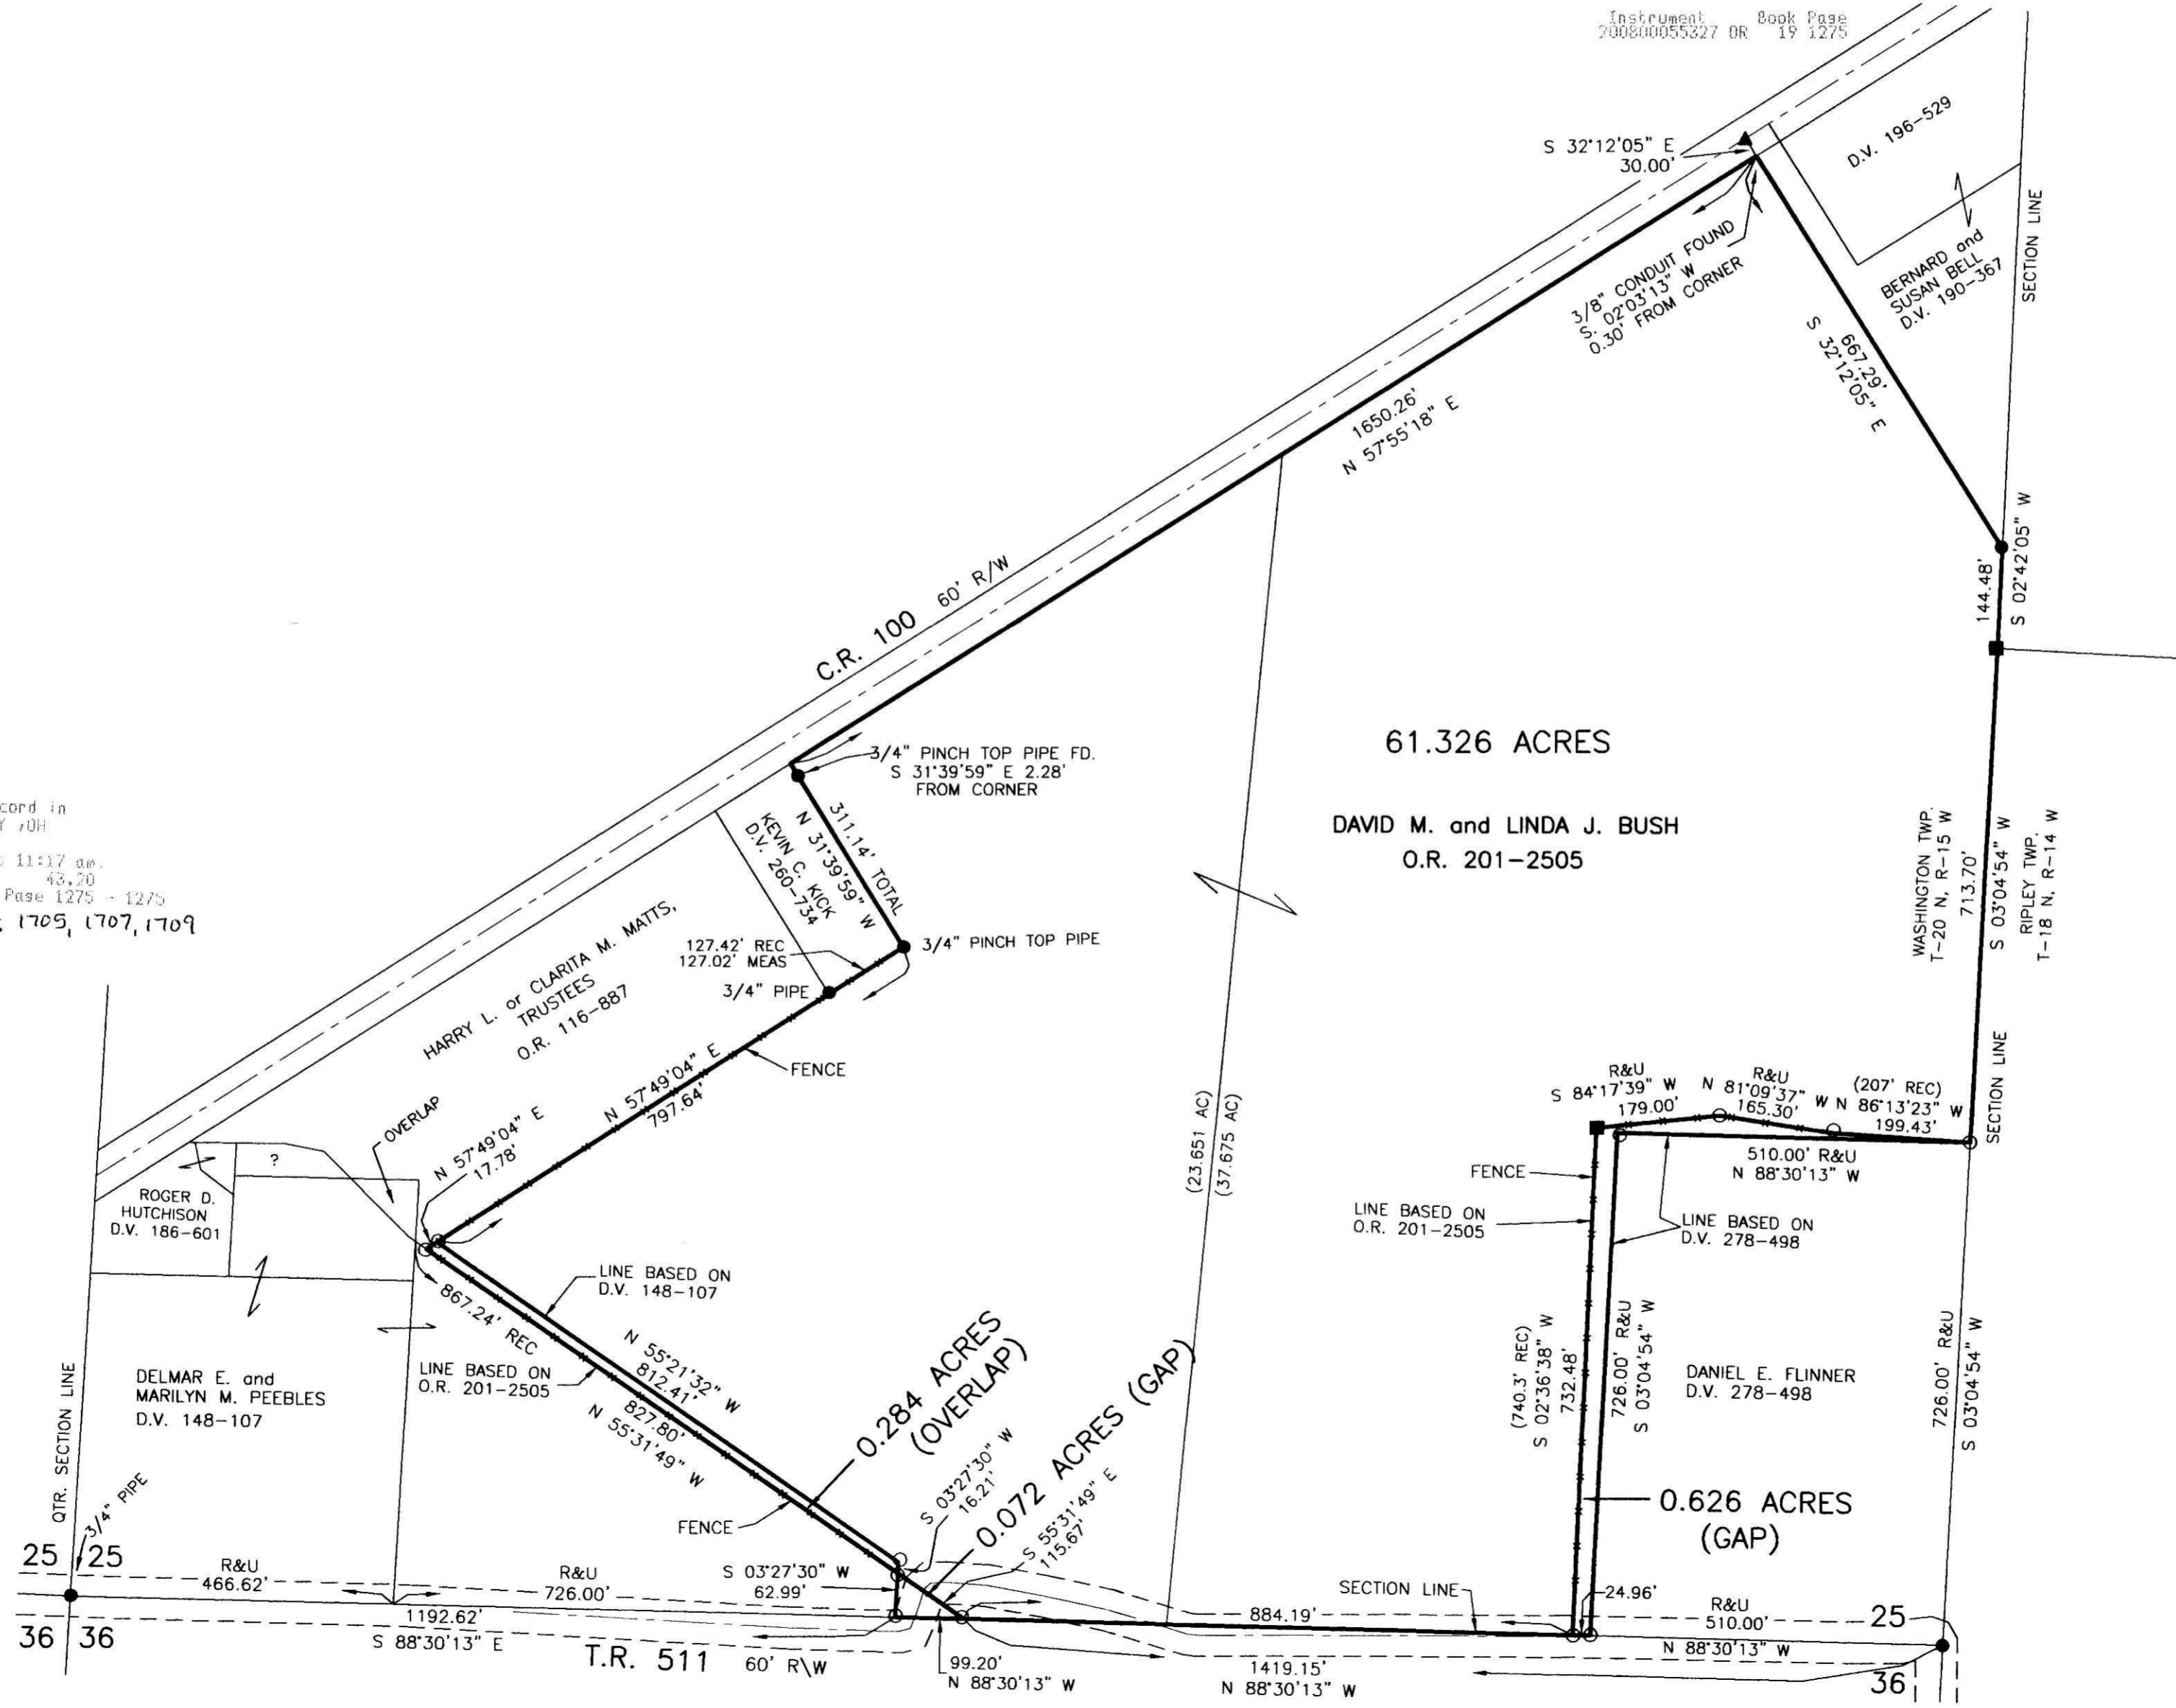

PLAT APPROVED
3/24/2008