


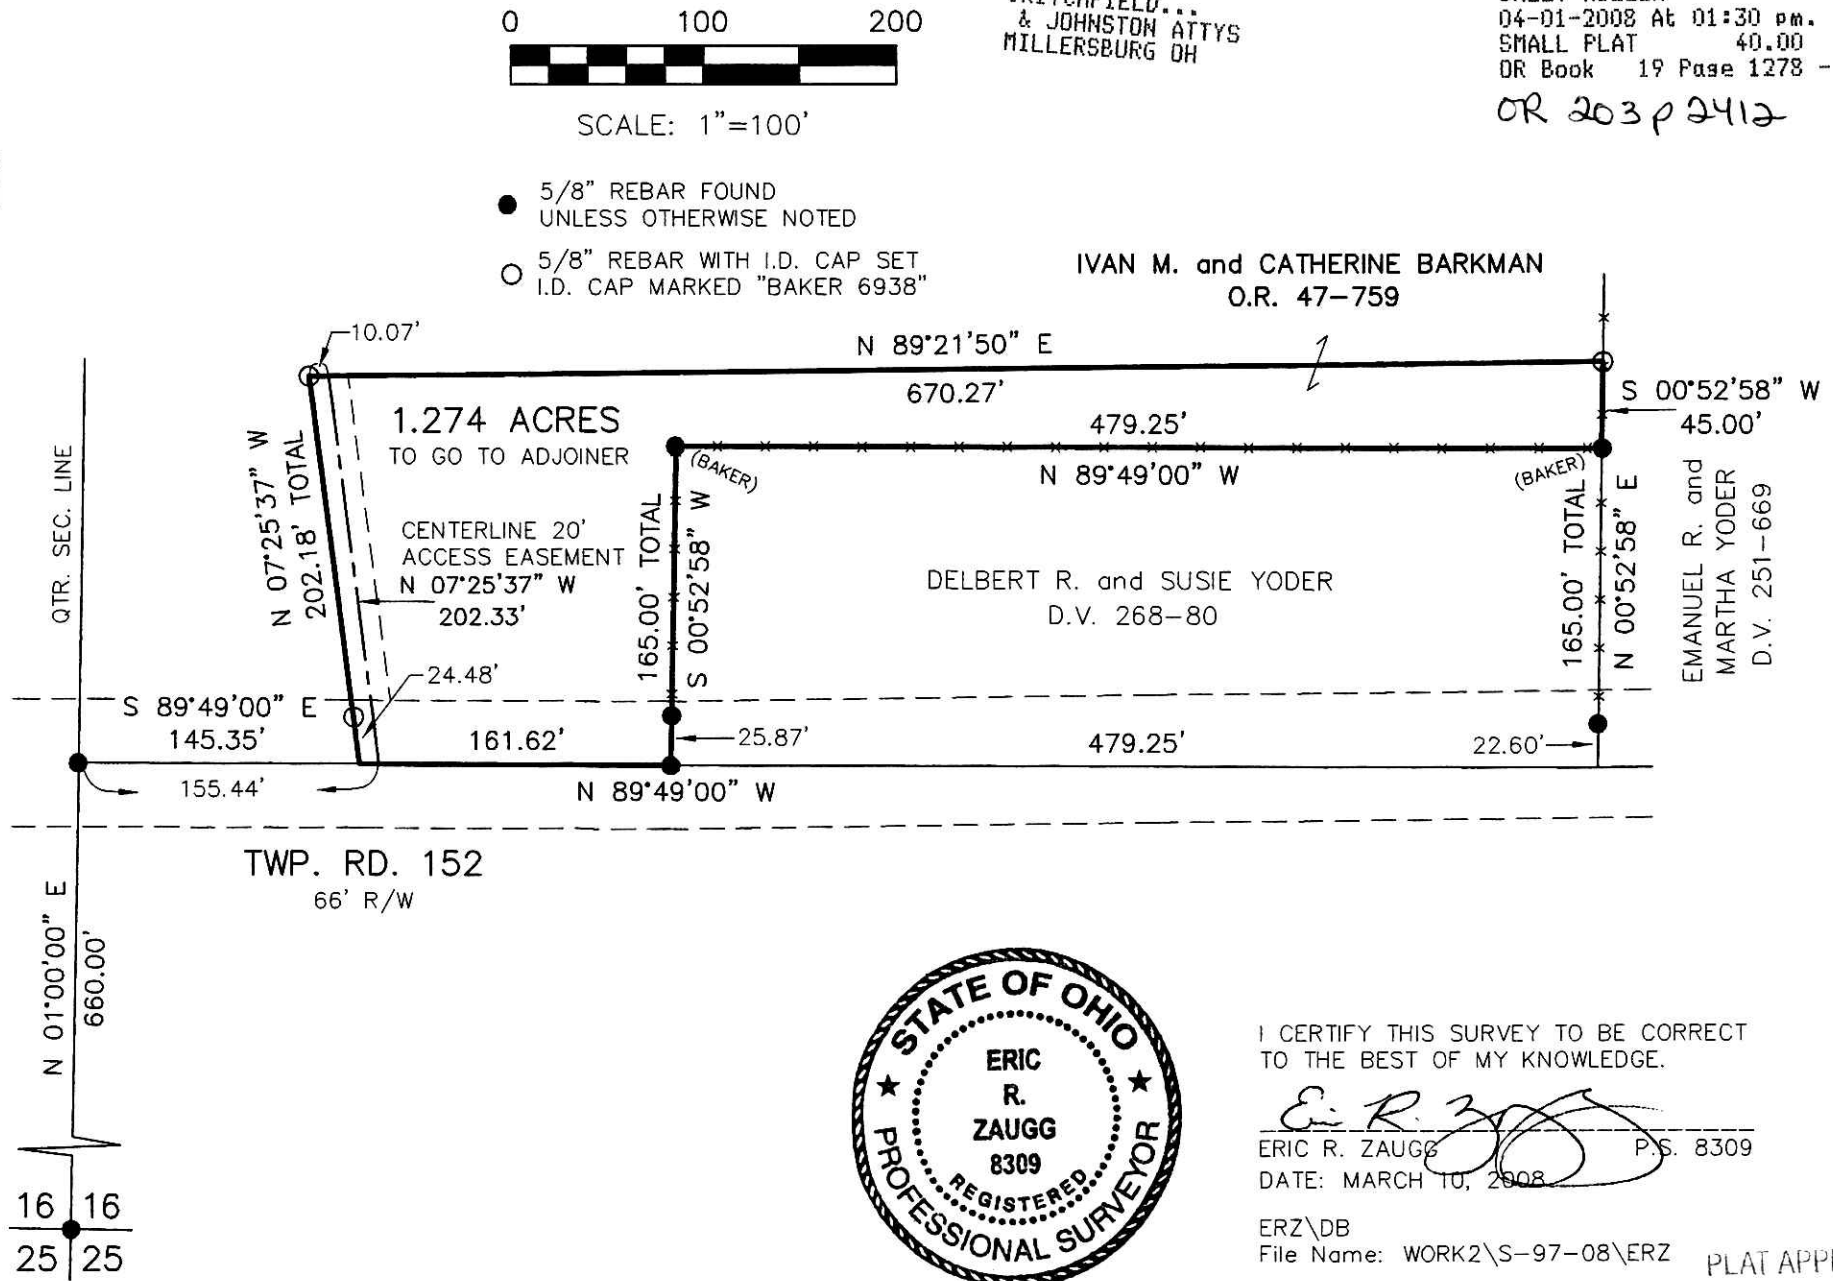
CLARK TOWNSHIP
S.E. QTR. SECTION 16
T-8 N; R-5 W
HOLMES COUNTY, OHIO

SURVEYED FOR: DELBERT R. YODER

REFERENCES

- DEED VOL. 268 PAGE 80
- O.R. VOL. 47 PAGE 759
- PLAT VOL. 14 PAGE 774
- PLAT VOL. 17 PAGE 401
- BEARINGS FROM PLAT VOL. 14 PAGE 774

 DONALD C. BAKER SURVEYING
138 N. CLAY ST.
MILLERSBURG, OHIO, 44654
PH. 330-674-4788
FAX. 330-674-6027



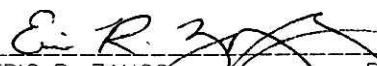
200800055418
CRITCHFIELD...
& JOHNSTON ATTYS
MILLERSBURG OH

200800055418
Filed for Record in
HOLMES COUNTY, OH
SALLY MILLER
04-01-2008 At 01:30 pm.
SMALL PLAT 40.00
OR Book 19 Page 1278 - 1278

OR 203 p 2412



I CERTIFY THIS SURVEY TO BE CORRECT TO THE BEST OF MY KNOWLEDGE.


ERIC R. ZAUGG P.S. 8309
DATE: MARCH 10, 2008

ERZ\DB
File Name: WORK2\S-97-08\ERZ

PLAT APPROVED

3/24/2008

Instrument 200800055418 OR Book Page 19 1278