


0 60 120

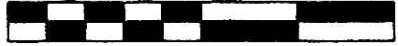

SCALE: 1"=60'

- ▲ R.R. SPIKE FOUND
- 5/8" REBAR FOUND UNLESS OTHERWISE NOTED
- 5/8" REBAR SET WITH I.D. CAP I.D. CAP MARKED "BAKER 6938"

WALNUT CREEK TOWNSHIP
S.W. QTR. SECTION 20
T-9 N; R-5 W
HOLMES COUNTY, OHIO

SURVEYED FOR: MARCUS WENGERD

Instrument 200800055613 OR Book Page 19 1288


200800055613
Filed for Record in
HOLMES COUNTY, OH
SALLY MILLER
04-15-2008 At 03:21 pm.
SMALL PLAT 40.00
OR Book 19 Page 1288 - 1288

OR 203 p 3173

200800055613
CRITCHFIELD...
& JOHNSTON ATTYS
MILLERSBURG OH

REFERENCES

- O.R. VOL. 169 PAGE 1076
- O.R. VOL. 15 PAGE 213
- PLAT VOL. 18 PAGE 864
- BEARINGS FROM PLAT VOL. 18 PAGE 864

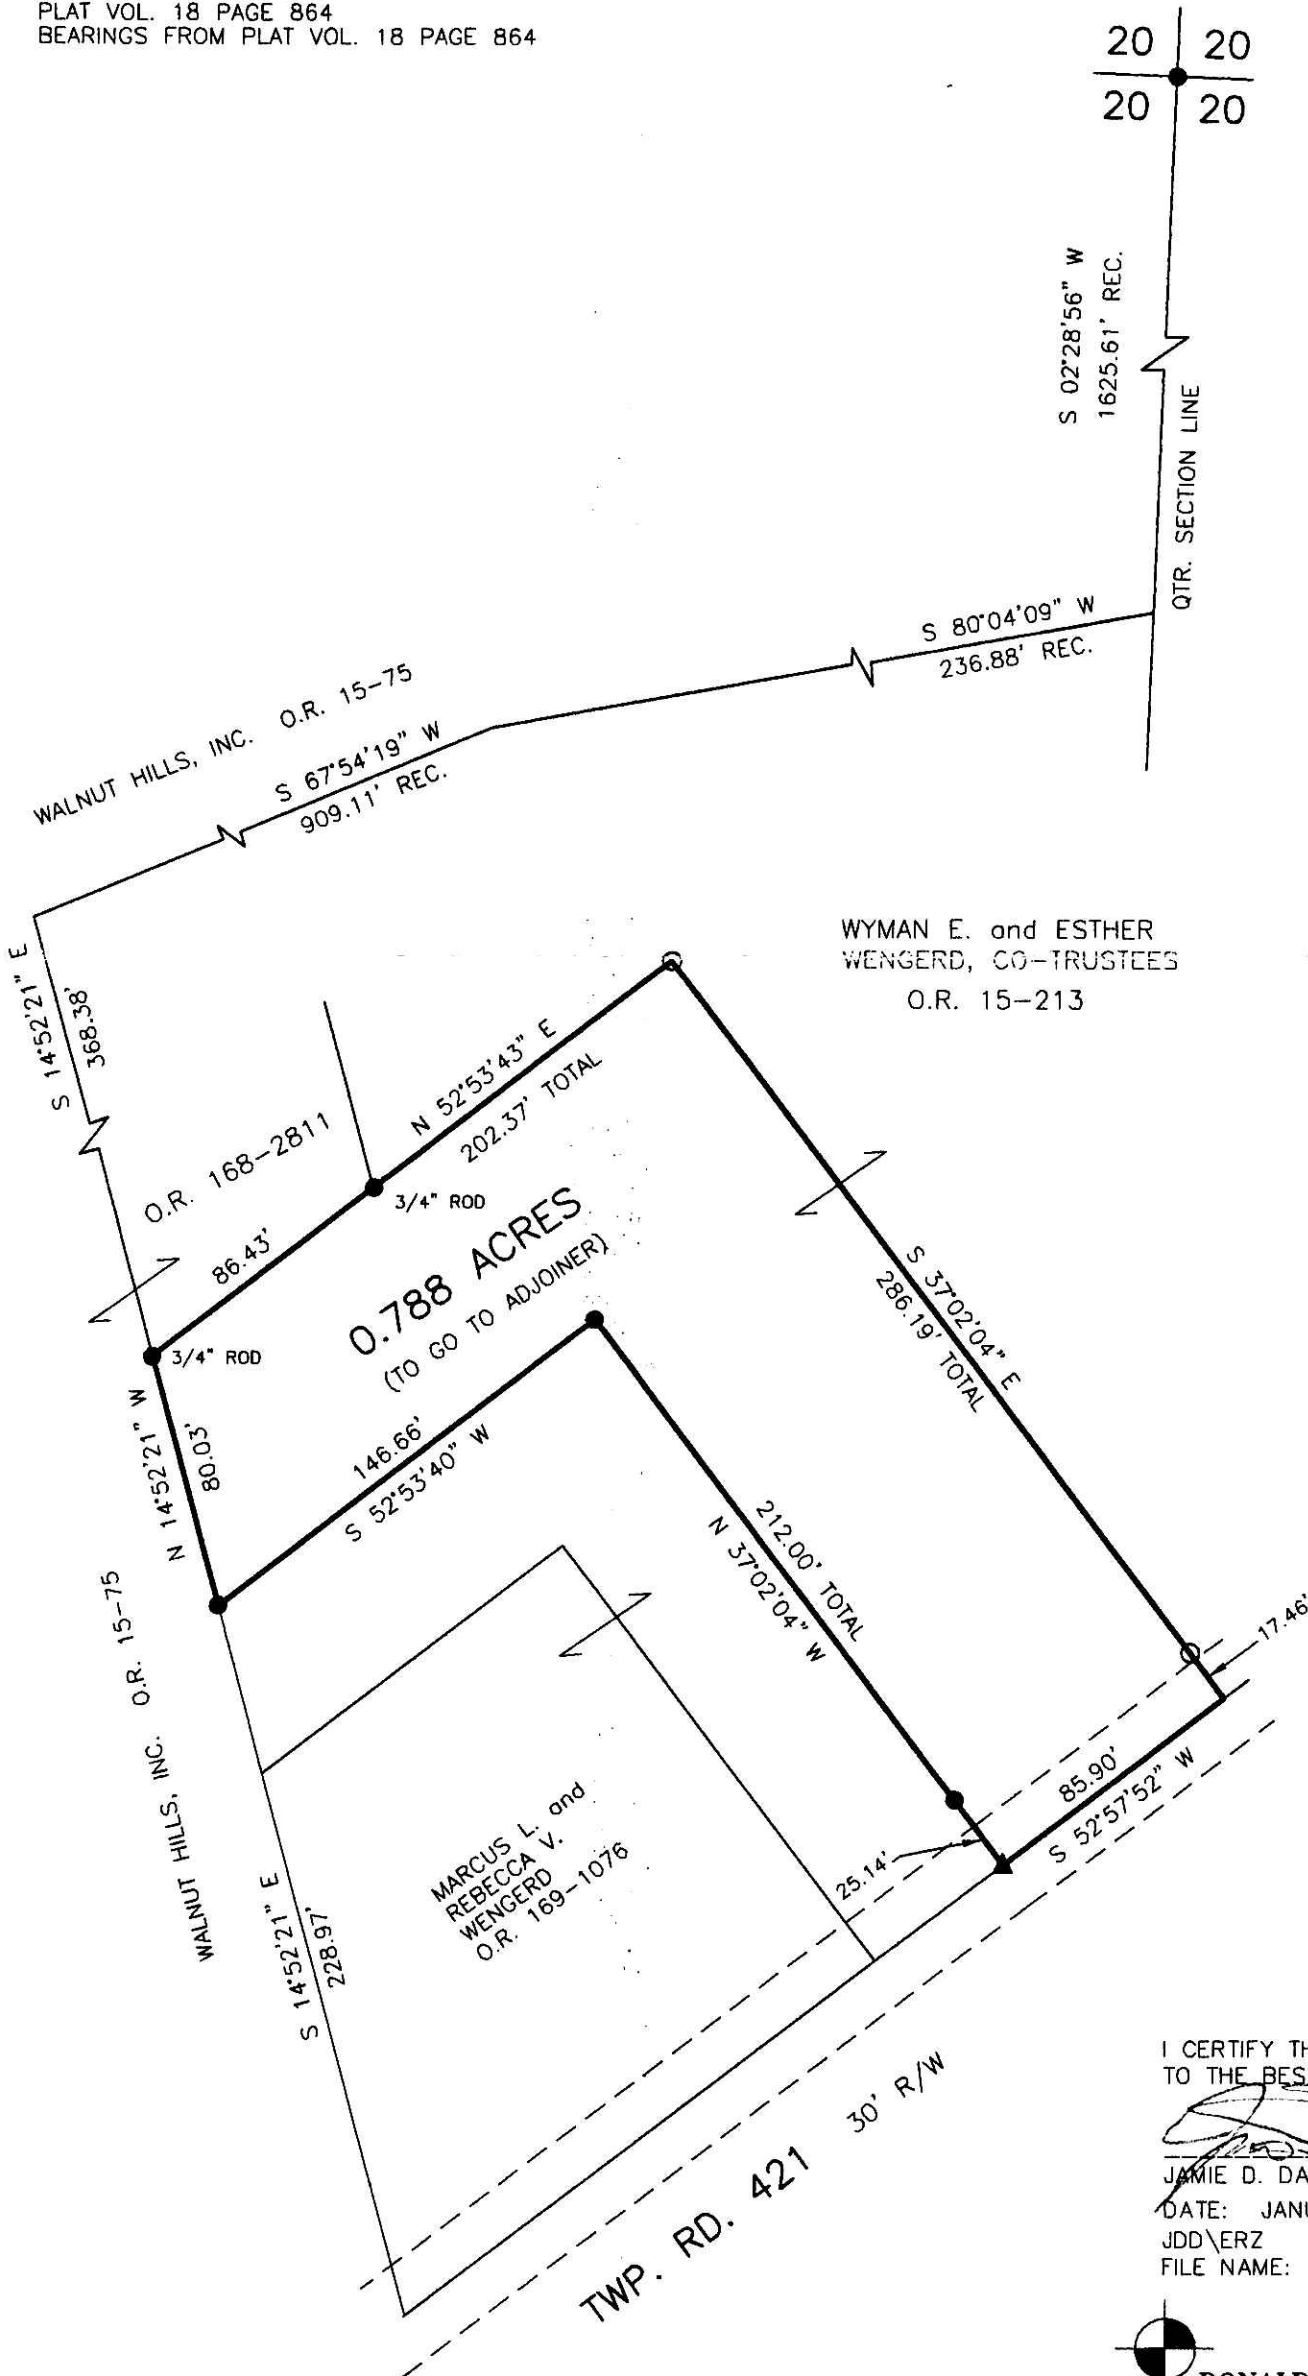

WYMAN E. and ESTHER
WENGERD, CO-TRUSTEES
O.R. 15-213

MARCUS L. and
REBECCA V.
WENGERD
O.R. 169-1076



I CERTIFY THIS SURVEY TO BE CORRECT TO THE BEST OF MY KNOWLEDGE.

JAMIE D. DARR P.S. 7755
DATE: JANUARY 29, 2008
JDD\ERZ
FILE NAME: WORK3A\S-737-07\MLD



DONALD C. BAKER SURVEYING
138 N. CLAY STREET
MILLERSBURG, OHIO 44654
PH. 330-674-4788
FAX 330-674-6027

PLAT APPROVED

4/10/2008