


CLARK TOWNSHIP
N.E. QTR. SECTION 7
T-8 N; R-5 W
HOLMES COUNTY, OHIO

200800055715
Filed for Record in
HOLMES COUNTY, OH
SALLY MILLER
04-21-2008 At 01:54 pm.
SMALL PLAT 40.00
DR Book 19 Page 1291 - 1291
GRV 204 page 108

SURVEYED FOR: REUBEN TROYER


200800055715
DOUGLAS FRAUTSCHY ATTORNEY
SUGARCREEK OH 44681

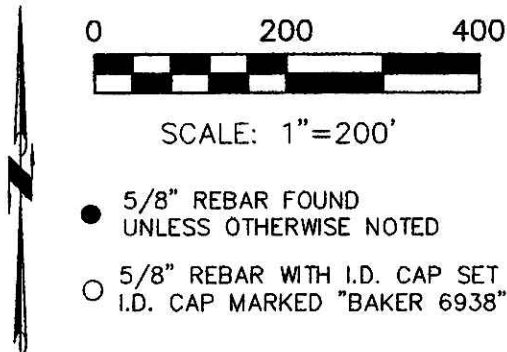

- 5/8" REBAR FOUND
UNLESS OTHERWISE NOTED
- 5/8" REBAR WITH I.D. CAP SET
I.D. CAP MARKED "BAKER 6938"

REFERENCES

- O.R. VOL. 201 PAGE 1499
- O.R. VOL. 188 PAGE 619
- PLAT VOL. 13 PAGE 109
- PLAT VOL. 16 PAGE 615
- PLAT VOL. 19 PAGE 961
- BEARINGS FROM
PLAT VOL. 19 PAGE 961

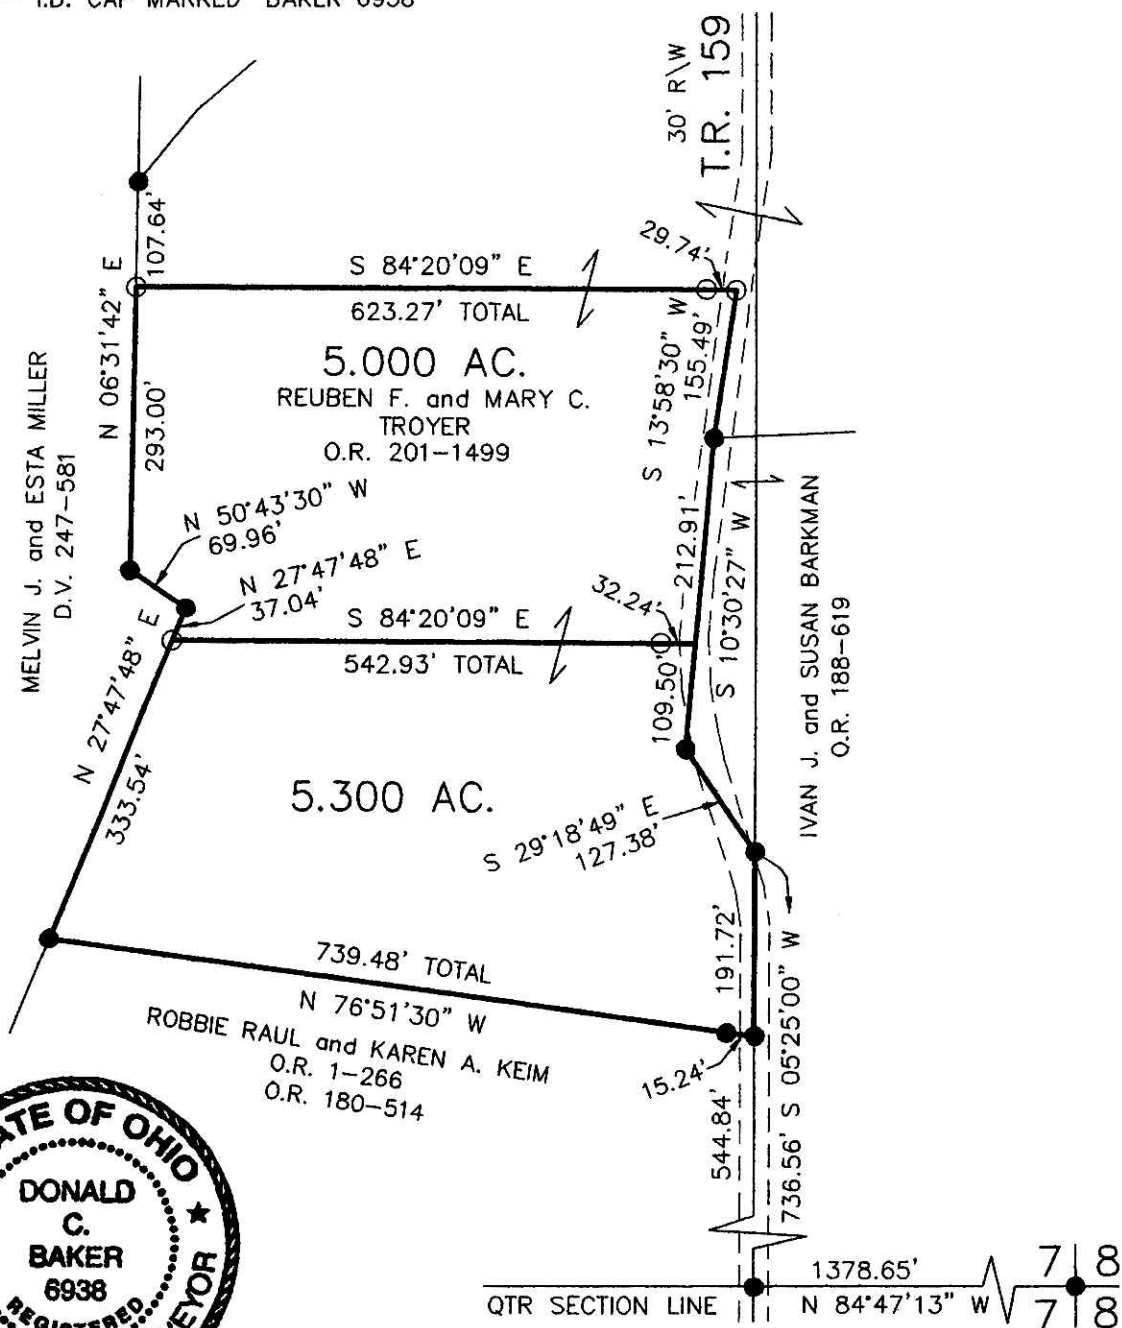

I CERTIFY THIS SURVEY TO BE CORRECT
TO THE BEST OF MY KNOWLEDGE.

Donald C. Baker
DONALD C. BAKER P.S. 6938
DATE: APRIL 1, 2008



DONALD C. BAKER SURVEYING
138 N. CLAY ST.
MILLERSBURG, OHIO, 44654
PH. 330-674-4788
FAX. 330-674-6027

FDB\KES
File Name: WORK2\S-139-08

PLAT APPROVED

4/17/2008