


PAINT TOWNSHIP
4TH. QTR., LOT 24
T-10 N; R-5 W
HOLMES COUNTY, OHIO

SURVEYED FOR: TRAILS END INVESTMENTS, LLC

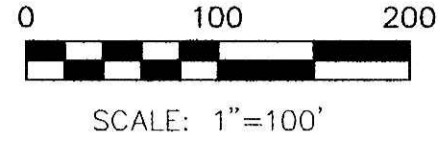

- STONE FOUND
- ▲ R.R. SPIKE FOUND
- 5/8" REBAR FOUND UNLESS OTHERWISE NOTED
- 5/8" REBAR WITH I.D. CAP SET, I.D. CAP MARKED "BAKER 6938"


REFERENCES

- DEED VOL. 166 PAGE 23
- DEED VOL. 259 PAGE 672
- DEED VOL. 272 PAGE 793
- O.R. VOL. 177 PAGE 3388
- O.R. VOL. 180 PAGE 1791
- O.R. VOL. 199 PAGE 2824
- PLAT VOL. 14 PAGES 397 & 672
- PLAT VOL. 17 PAGE 875
- PLAT VOL. 19 PAGES 297, 512, 562 & 1138
- BEARINGS FROM PLAT VOL. 19 PAGE 1138

Instrument Book Page
200800056081 GR 19 1305

200800056081
Filed for Record in
HOLMES COUNTY, OH
SALLY MILLER
05-13-2008 At 02:14 P.M.
PLAT HED 43.20
OR Book 19 Page 1305 - 1305
or page 1651
1647

200800056081
HEARTLAND
TITLE
MILLERSBURG OH

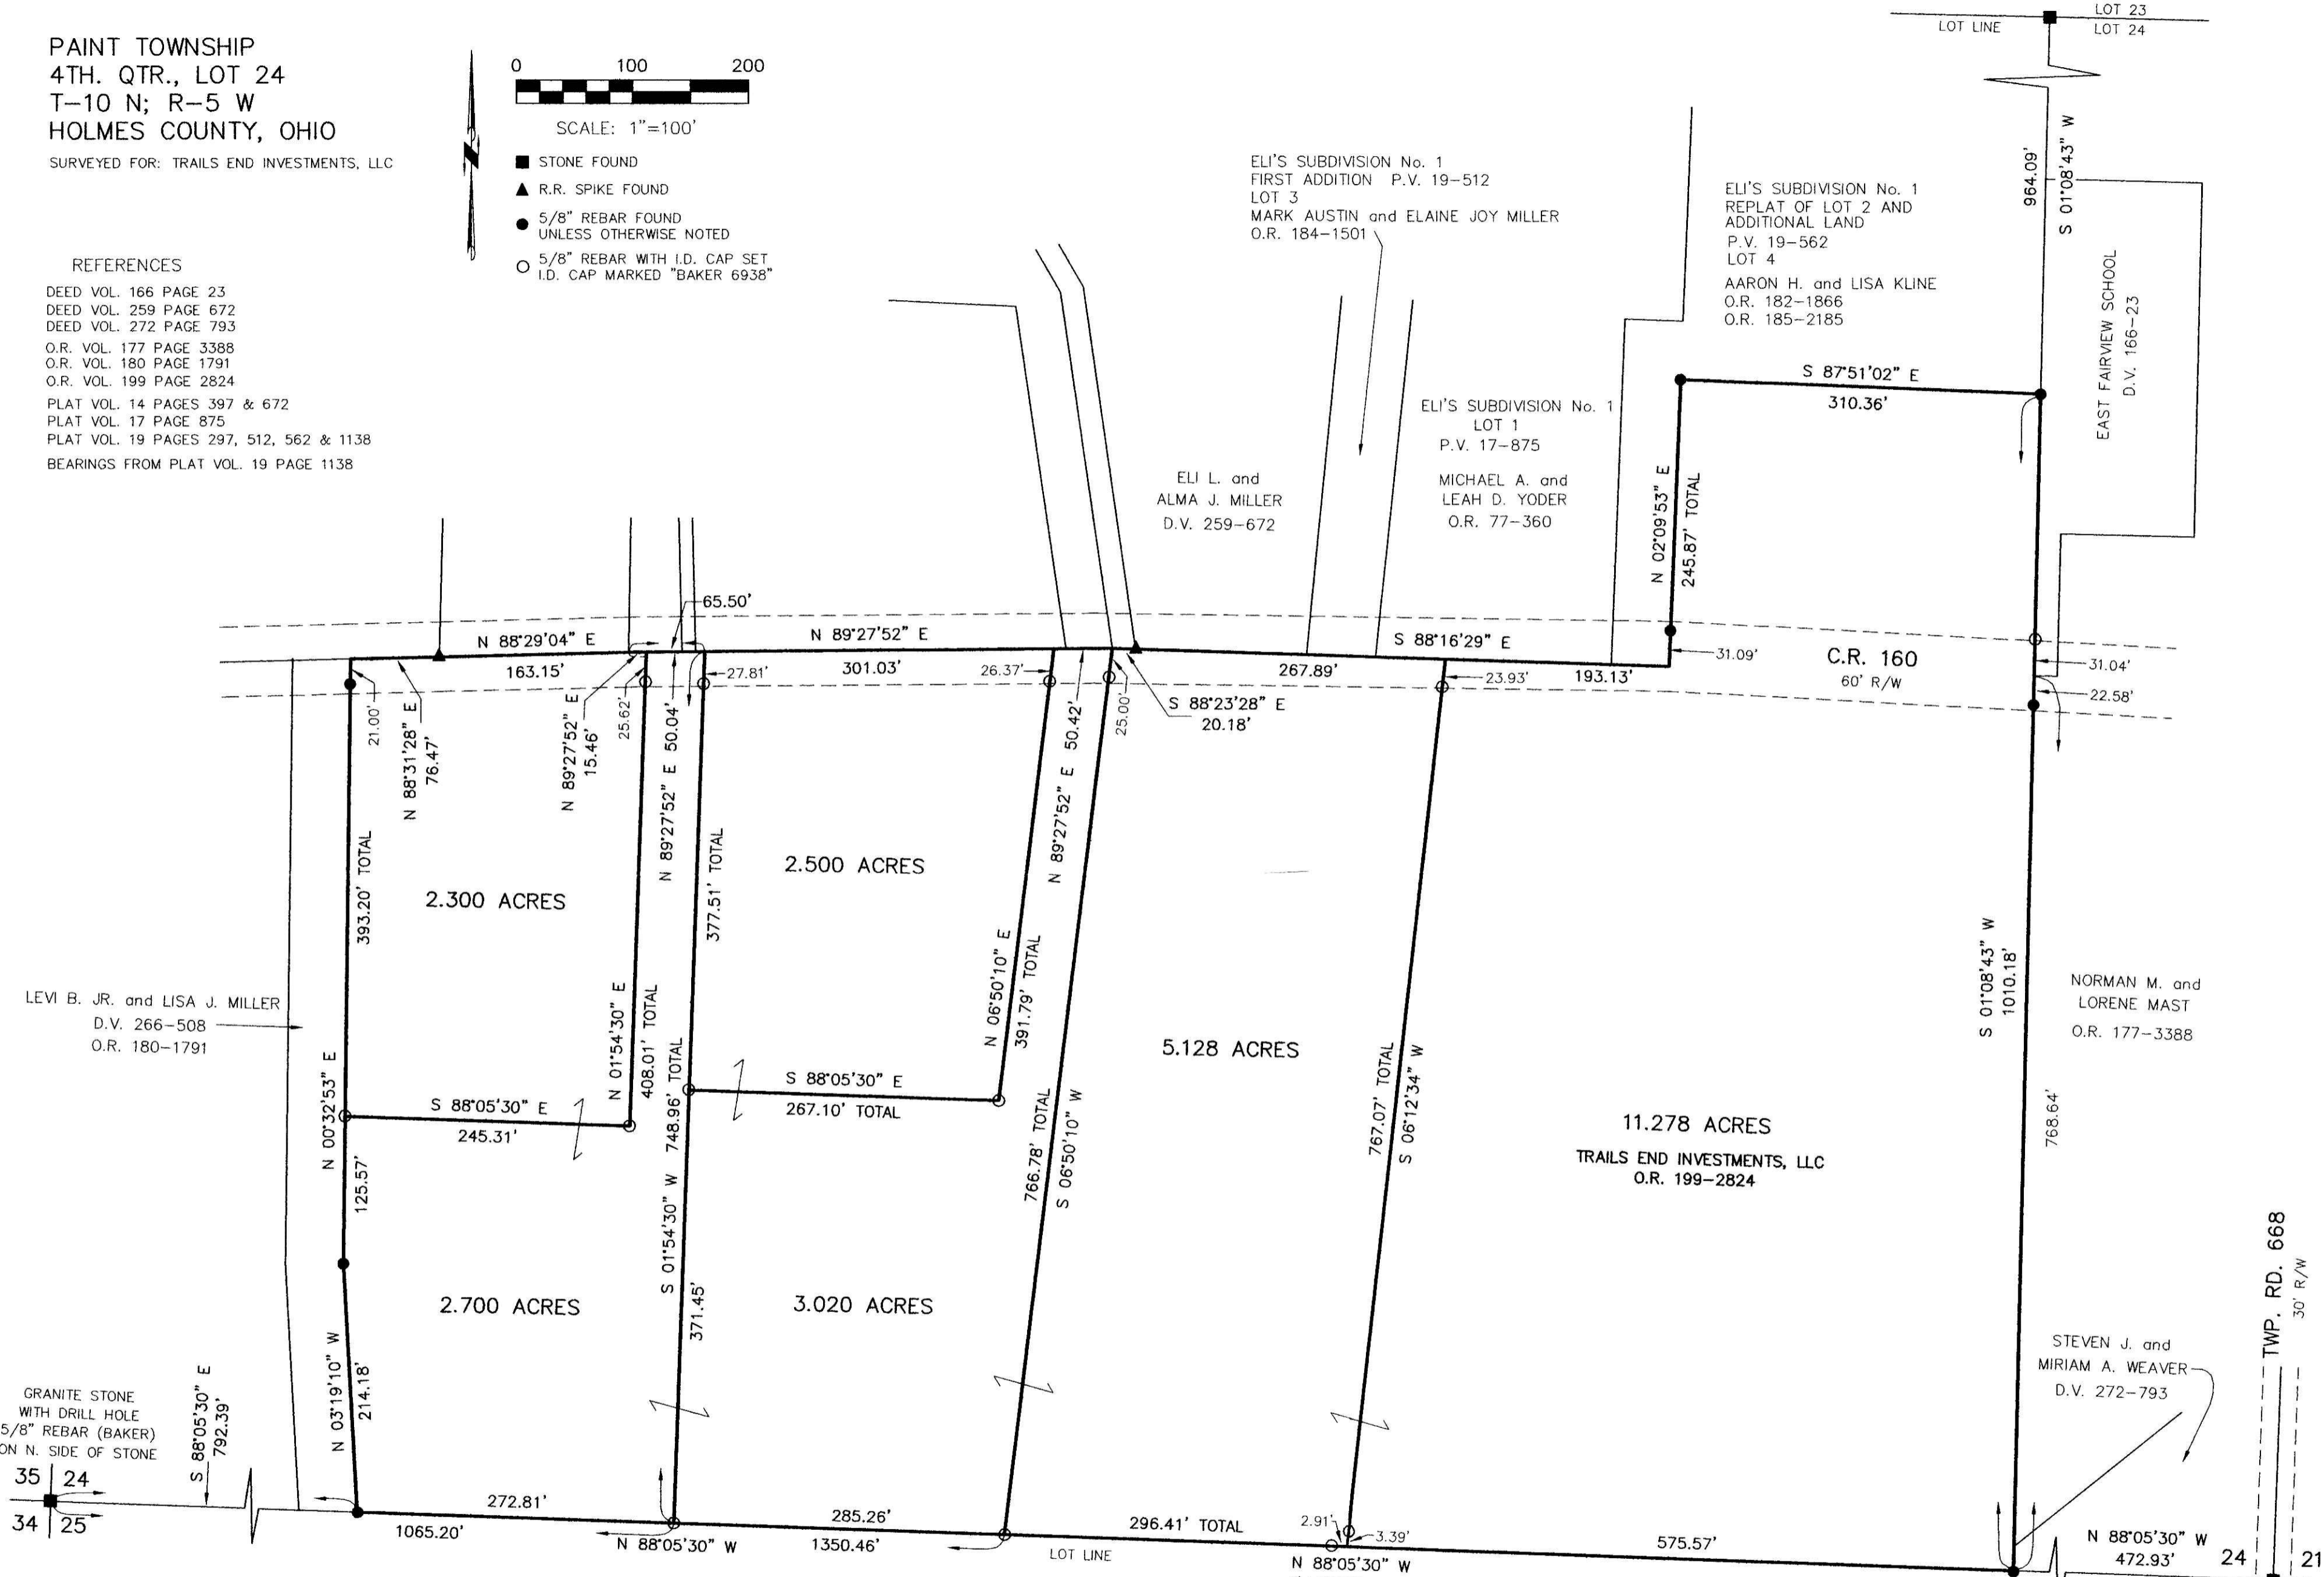

GRANITE STONE
WITH DRILL HOLE
5/8" REBAR (BAKER)
ON N. SIDE OF STONE

35 | 24
34 | 25

TWP. RD. 668
30' R/W

24 | 21
25 | 20

I CERTIFY THIS SURVEY TO BE CORRECT
TO THE BEST OF MY KNOWLEDGE.

Donald C. Baker
DONALD C. BAKER P.S. 6938
DATE: MARCH 18, 2008
FDB\ERZ
File Name: WORK2\S-83-08\ERZ



DONALD C. BAKER SURVEYING
138 N. CLAY ST.
MILLERSBURG, OHIO, 44654
PH. 330-674-4788
FAX. 330-674-6027

PLAT APPROVED

5/6/2008