


200800056117  
DOUG FRAUTSCHY ATTY  
SUGARCREEK OH

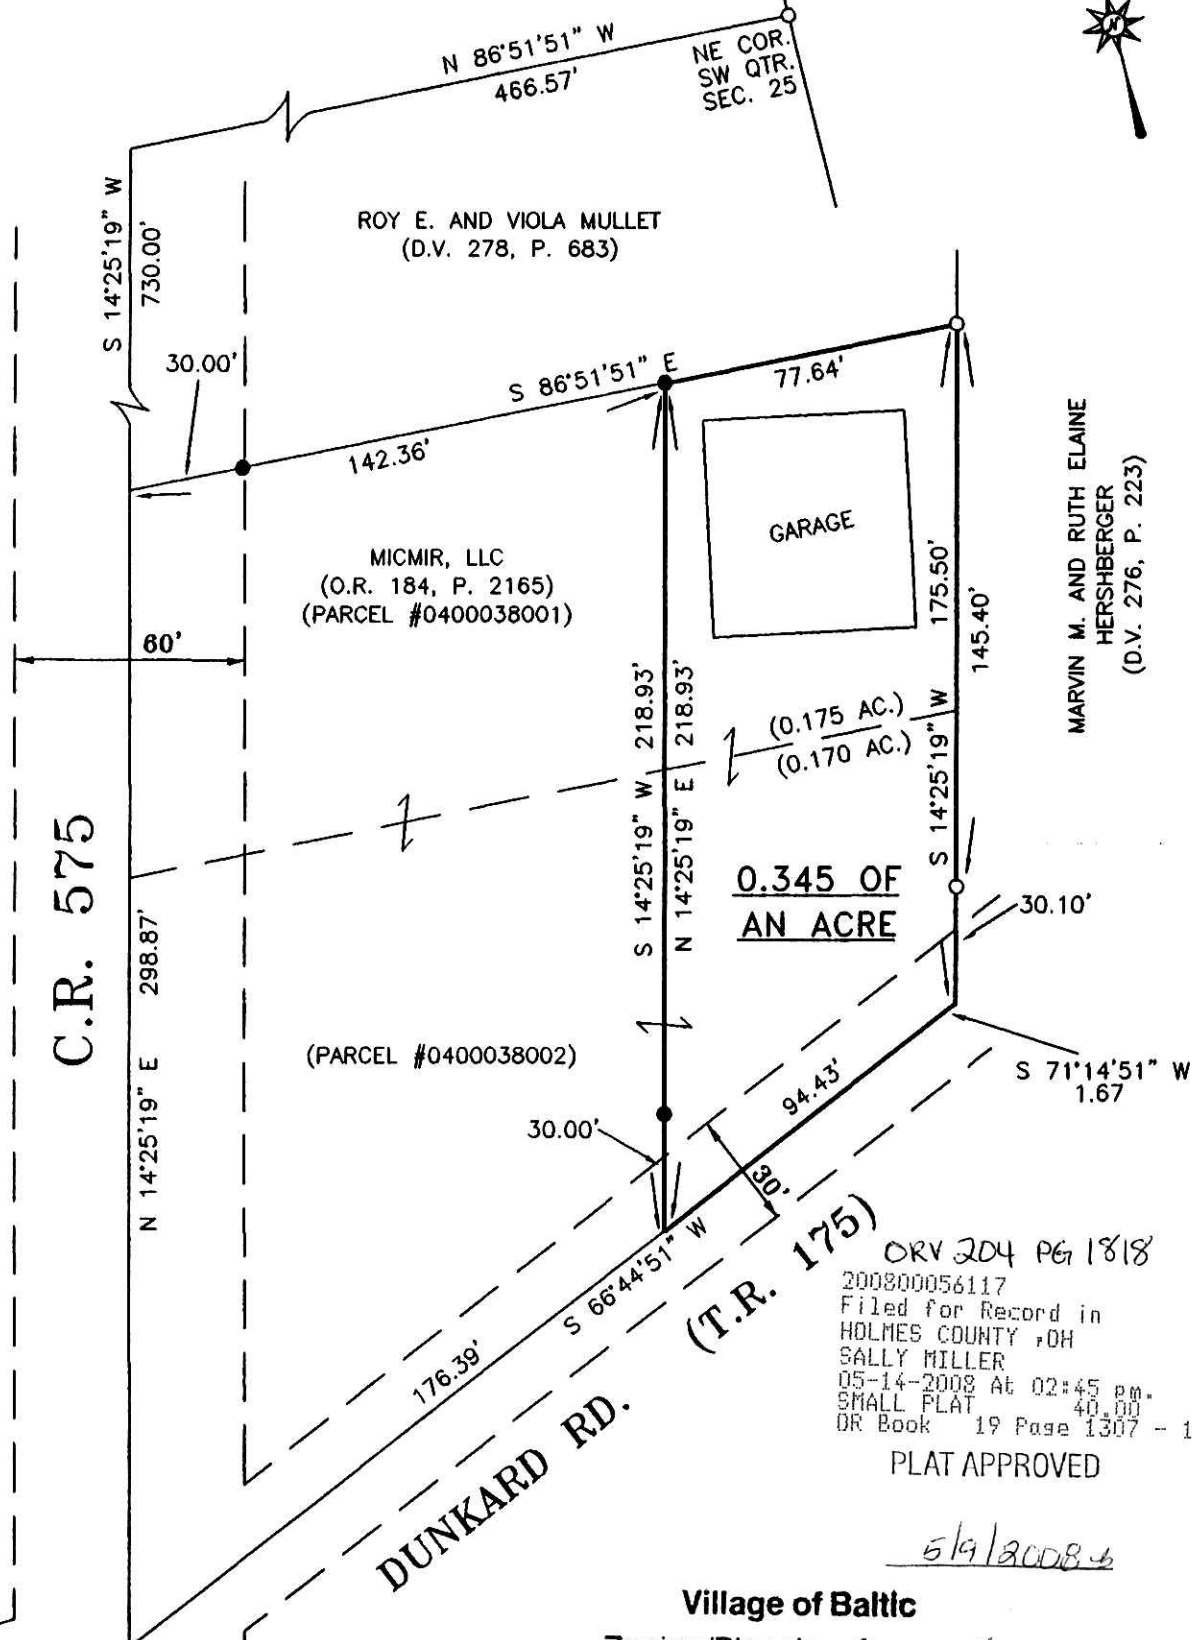

0.345 OF AN ACRE

DUNKARD RD. (T.R. 175)

ORV 204 PG 1818  
200800056117  
Filed for Record in  
HOLMES COUNTY OH  
SALLY MILLER  
05-14-2008 At 02:45 pm.  
SMALL PLAT 40.00  
DR Book 19 Page 1307 - 1307  
PLAT APPROVED

5/9/2008

Village of Baltic  
Zoning/Planning Approved  
Signature: *[Signature]*  
Date: 5/9/08

BEARINGS ARE ORIENTED TO THE 0.495 OF AN ACRE TRACT (INSTRUMENT NO. 200500040075). (O.R. 184, P. 2165)

EXISTING 52'x56' GARAGE ON 0.345 OF AN ACRE TRACT

- DENOTES IRON PIN (FOUND)
- DENOTES IRON PIN (SET)

PLAT OF SURVEY FOR  
MIKE FELTON

LOCATED IN SOUTHWEST QUARTER OF  
SECTION 25, T-8-N, R-4-W  
VILLAGE OF BALTIC  
CLARK TOWNSHIP, HOLMES COUNTY, OHIO

SCALE: 1" = 50' DATE: 12/12/06

BAIR, GOODIE AND ASSOCIATES, INC.  
153 NORTH BROADWAY NEW PHILADELPHIA, OHIO  
TELEPHONE (330) 343-3499

I, THE UNDERSIGNED, HEREBY CERTIFY THAT THIS PLAT IS TRUE AND CORRECT

FRANK E. BAIR  
REGISTERED PROFESSIONAL SURVEYOR #5918