

SALT CREEK TOWNSHIP  
N.E. QTR. SECTION 35  
T-15 N; R-12 W  
HOLMES COUNTY, OHIO


SURVEYED FOR: ROY YODER

- 5/8" REBAR FOUND  
UNLESS OTHERWISE NOTED
- ▲ R.R. SPIKE FOUND
- 5/8" REBAR WITH I.D. CAP SET  
I.D. CAP MARKED "BAKER 6938"

Instrument Book Page  
200800056161 OR 19 1308

- REFERENCES
- DEED VOL. 204 PAGE 572
  - DEED VOL. 204 PAGE 571
  - DEED VOL. 268 PAGE 289
  - PLAT VOL. 10 PAGE 879
  - PLAT VOL. 11 PAGE 80
  - PLAT VOL. 17 PAGE 368
  - PLAT VOL. 8 PAGE 365
  - PLAT VOL. 5 PAGE 173
  - PLAT VOL. 8 PAGE 465
  - BEARINGS FROM  
PLAT VOL. 10 PAGE 879

200800056161  
Filed for Record in  
HOLMES COUNTY, OH  
SALLY MILLER  
05-16-2008 At 09:07 am.  
SMALL PLAT 40.00  
OR Book 19 Page 1308 - 1308  
200800056161 OR 204 pgs 1984+1988  
MILLER, MAST & MASON ATTY  
MILLERSBURG OH

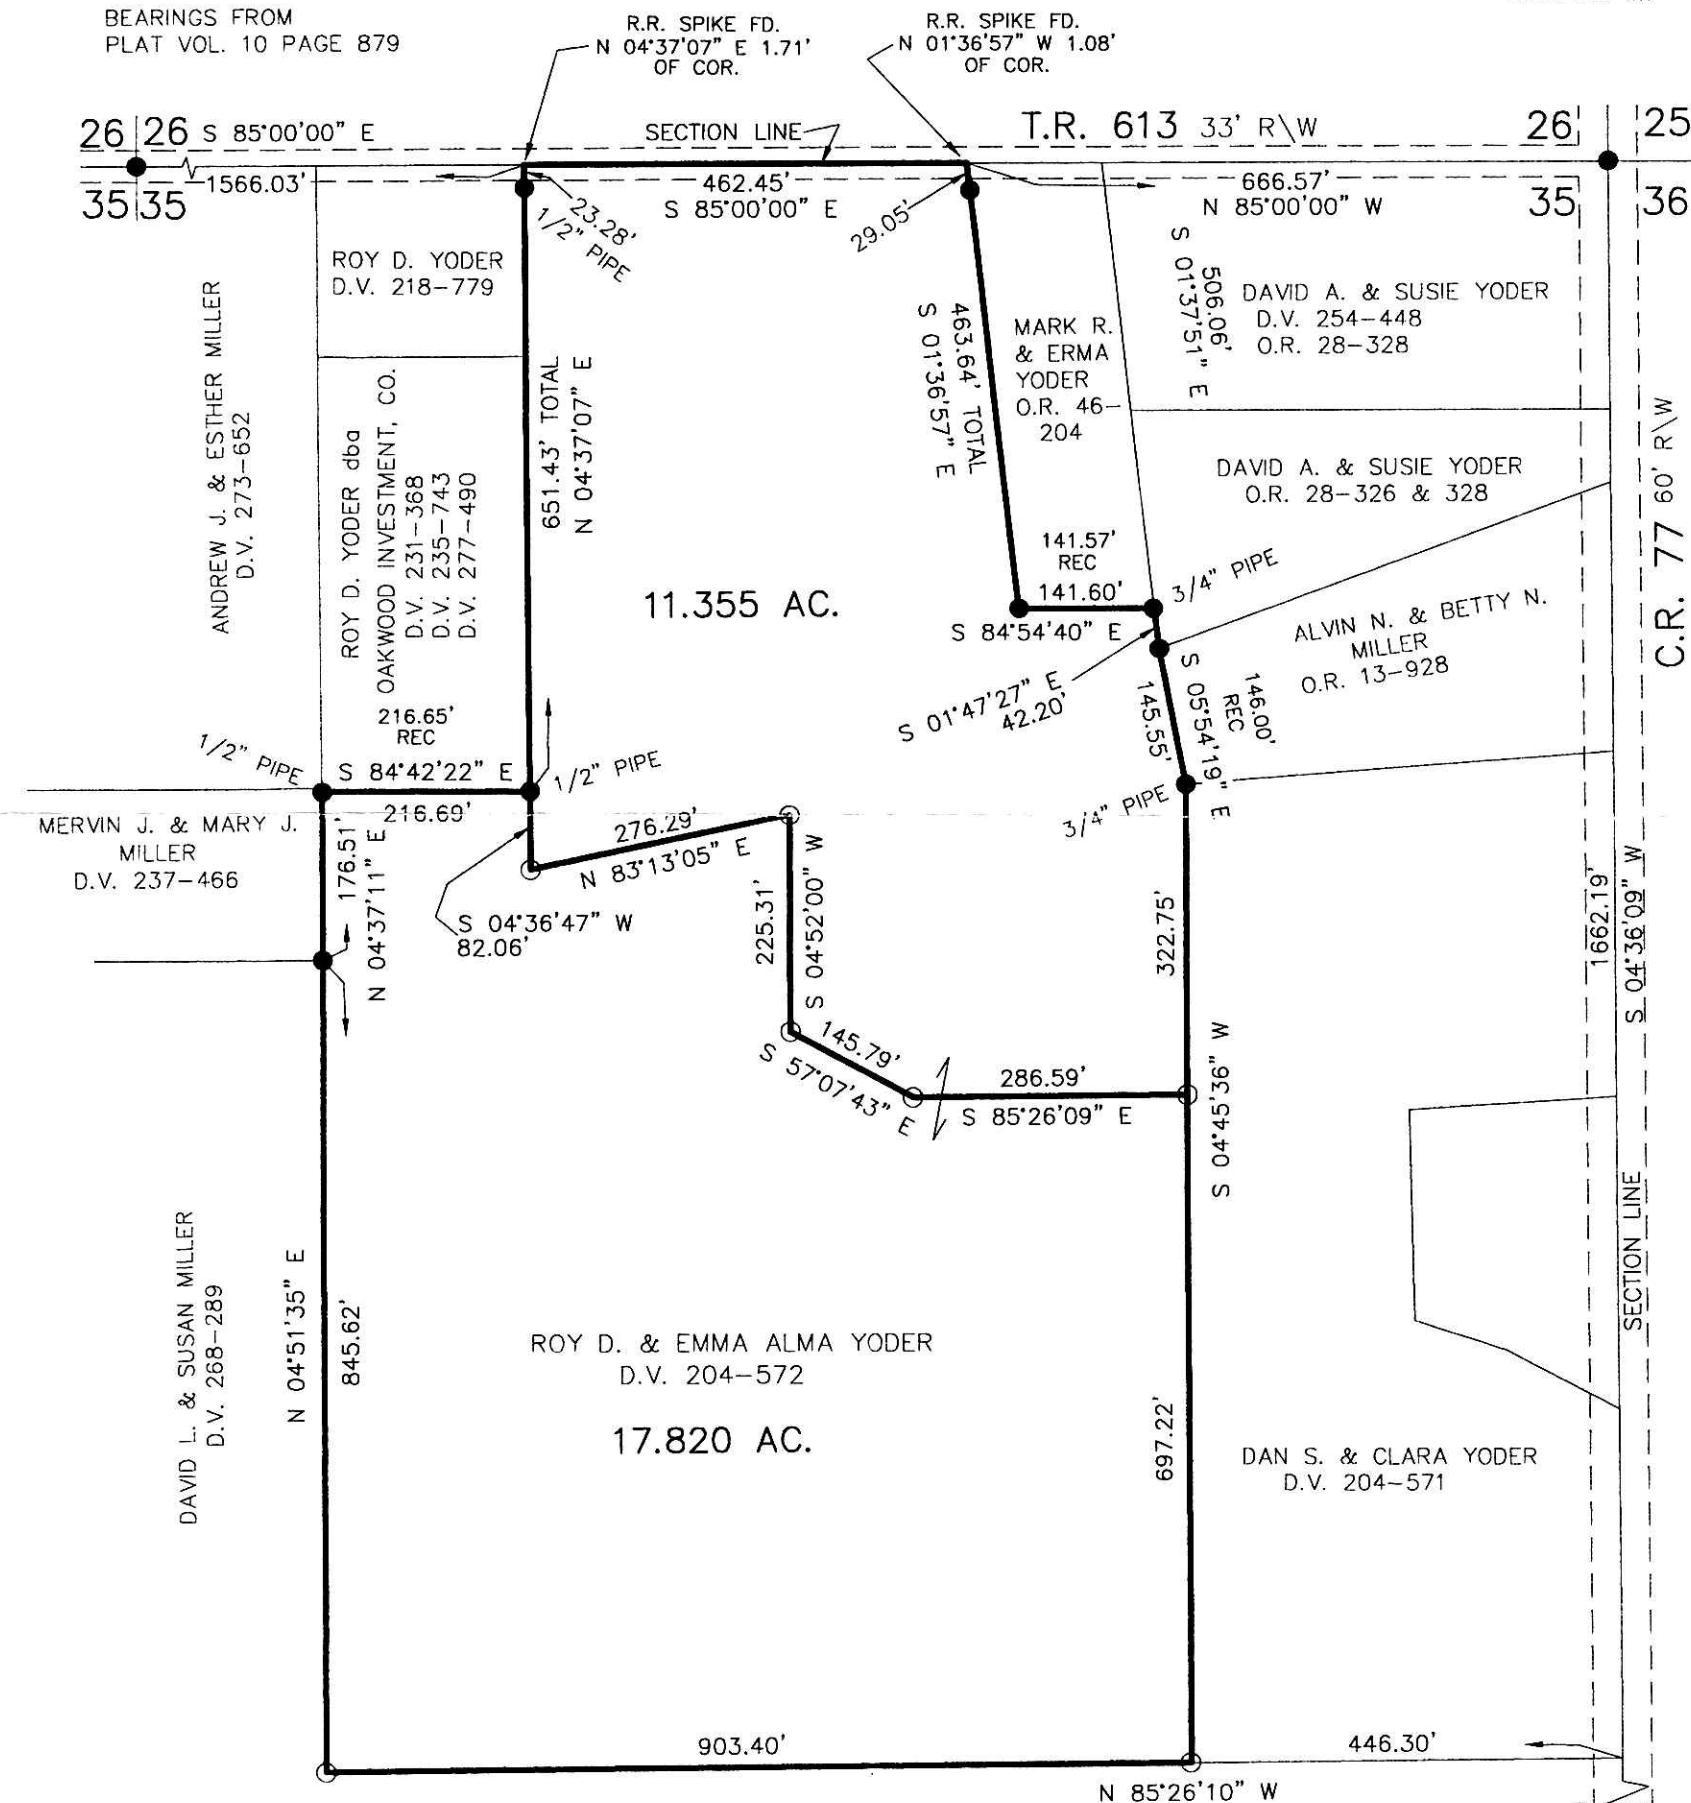

I CERTIFY THIS SURVEY TO BE CORRECT  
TO THE BEST OF MY KNOWLEDGE.

*Donald C. Baker*  
DONALD C. BAKER P.S. 6938  
DATE: FEB. 6, 2006  
FDB/AEG  
File Name: WORK2\S-12-06



DONALD C. BAKER SURVEYING  
138 N. CLAY ST.  
MILLERSBURG, OHIO, 44654  
PH. 330-674-4788  
FAX. 330-674-6027

PLAT APPROVED

*4/22/2008*