


RETRACEMENT SURVEY OF DEED VOL. 199 PAGE 72

RICHLAND TOWNSHIP
N.E. QTR. SECTION 24
T-8 N; R-8 W
HOLMES COUNTY, OHIO

SURVEYED FOR: RONALD LONDON

Instrument Book Page
200800056276 DR 19 1312

200800056276
Filed for Record in
HOLMES COUNTY, OH
SALLY MILLER
05-23-2008 At 01:42 PM.
PLAT MED 4:20
DR Book 19 Page 1312 - 1312

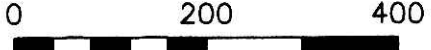

SCALE: 1"=200'


- STONE FOUND
- 1/2" PIPE FOUND UNLESS OTHERWISE NOTED
- △ R.R. SPIKE SET
- 5/8" REBAR SET WITH I.D. CAP I.D. CAP MARKED "BAKER 6938"

REFERENCES

- DEED VOL. 199 PAGE 72
- DEED VOL. 261 PAGE 829
- DEED VOL. 197 PAGE 5
- O.R. VOL. 46 PAGE 750
- O.R. VOL. 54 PAGE 274
- PLAT VOL. 6 PAGE 34
- PLAT VOL. 17 PAGE 538
- SURVEY RECORD 3 PAGE 215
- BEARINGS FROM PLAT VOL. 16 PAGE 555

NOTE: IT APPEARS THE GUTE SURVEY RECORDED IN PLAT VOL. 6 PAGE 34 FOLLOWS THE OCCUPATION AND INTENT OF DEED VOL. 199 PAGE 72. SURVEY RECORD 3 PAGE 215 HAS POOR CLOSURE AND THE BEARINGS AND DISTANCES DO NOT WORK WITH THE HISTORIC LINES OF OCCUPATION.

200800056276
HEARTLAND
TITLE
MILLERSBURG OH

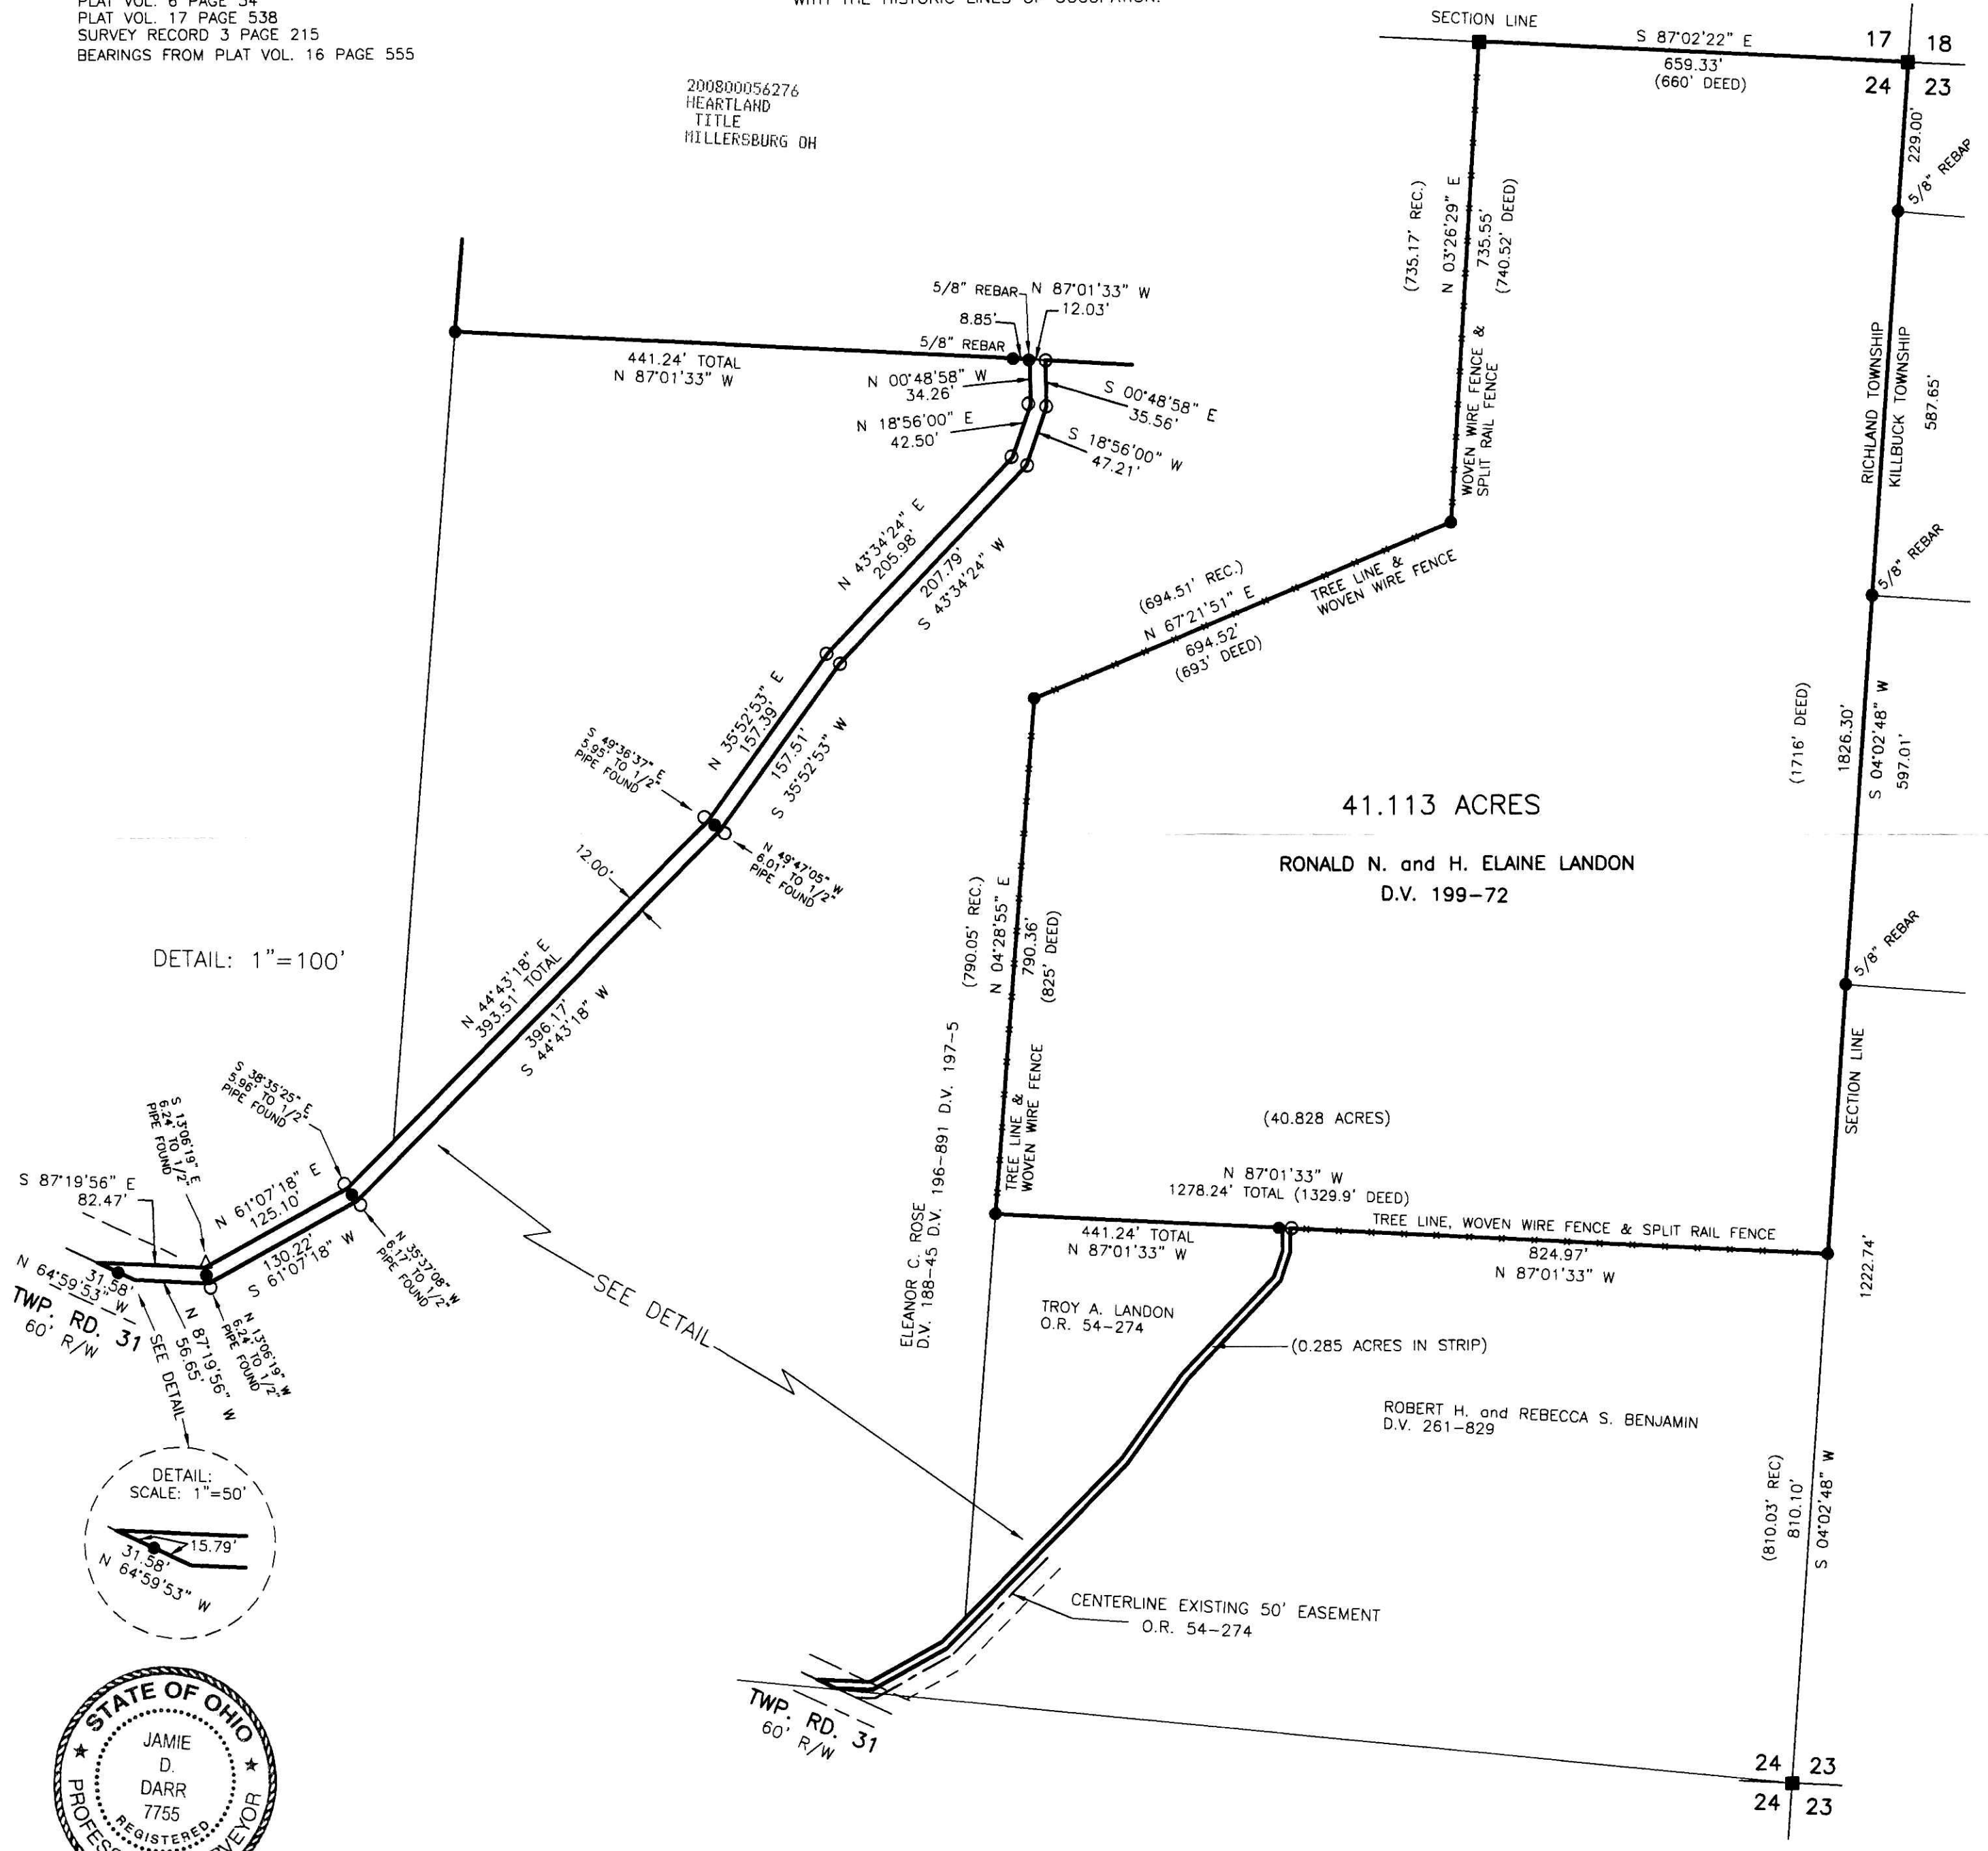

DETAIL: 1"=100'



I CERTIFY THIS SURVEY TO BE CORRECT TO THE BEST OF MY KNOWLEDGE.

JAMIE D. DARR P.S. 7755
DATE: JANUARY 22, 2008
JDD\FDB
FILE NAME: WORK3A\S-18-08\MLD

DONALD C. BAKER SURVEYING
138 N. CLAY STREET
MILLERSBURG, OHIO 44654
PH. 330-674-4788
FAX 330-674-6027

PLAT APPROVED

5/21/2008