

WASHINGTON TOWNSHIP  
 N.E., N.W., S.E. & S.W. QTRS. SECTION 16  
 T-19 N; R-15 W  
 HOLMES COUNTY, OHIO

SURVEYED FOR: ELLIE BRYSAZ AND  
 DAVE KAUFMAN REALTY

Instrument Book Page  
 200800057002 DR 19 1337


200800057002  
 HEARTLAND  
 TITLE  
 MILLERSBURG OH

200800057002  
 Filed for Record in  
 HOLMES COUNTY, OH  
 SALLY MILLER  
 07-09-2008 At 11:52 am.  
 PLAT MED 43.20  
 DR Book 19 Page 1337 - 1337  
 CR 205 pgs 2201  
 2204  
 2207

REFERENCES

- DEED VOL. 220 PAGE 373
- O.R. VOL. 25 PAGE 589
- O.R. VOL. 66 PAGE 469
- O.R. VOL. 106 PAGE 160 & 162
- O.R. VOL. 137 PAGE 628
- PLAT VOL. 17 PAGE 197
- PLAT VOL. 18 PAGE 220

BEARINGS FROM GEODETIC NORTH

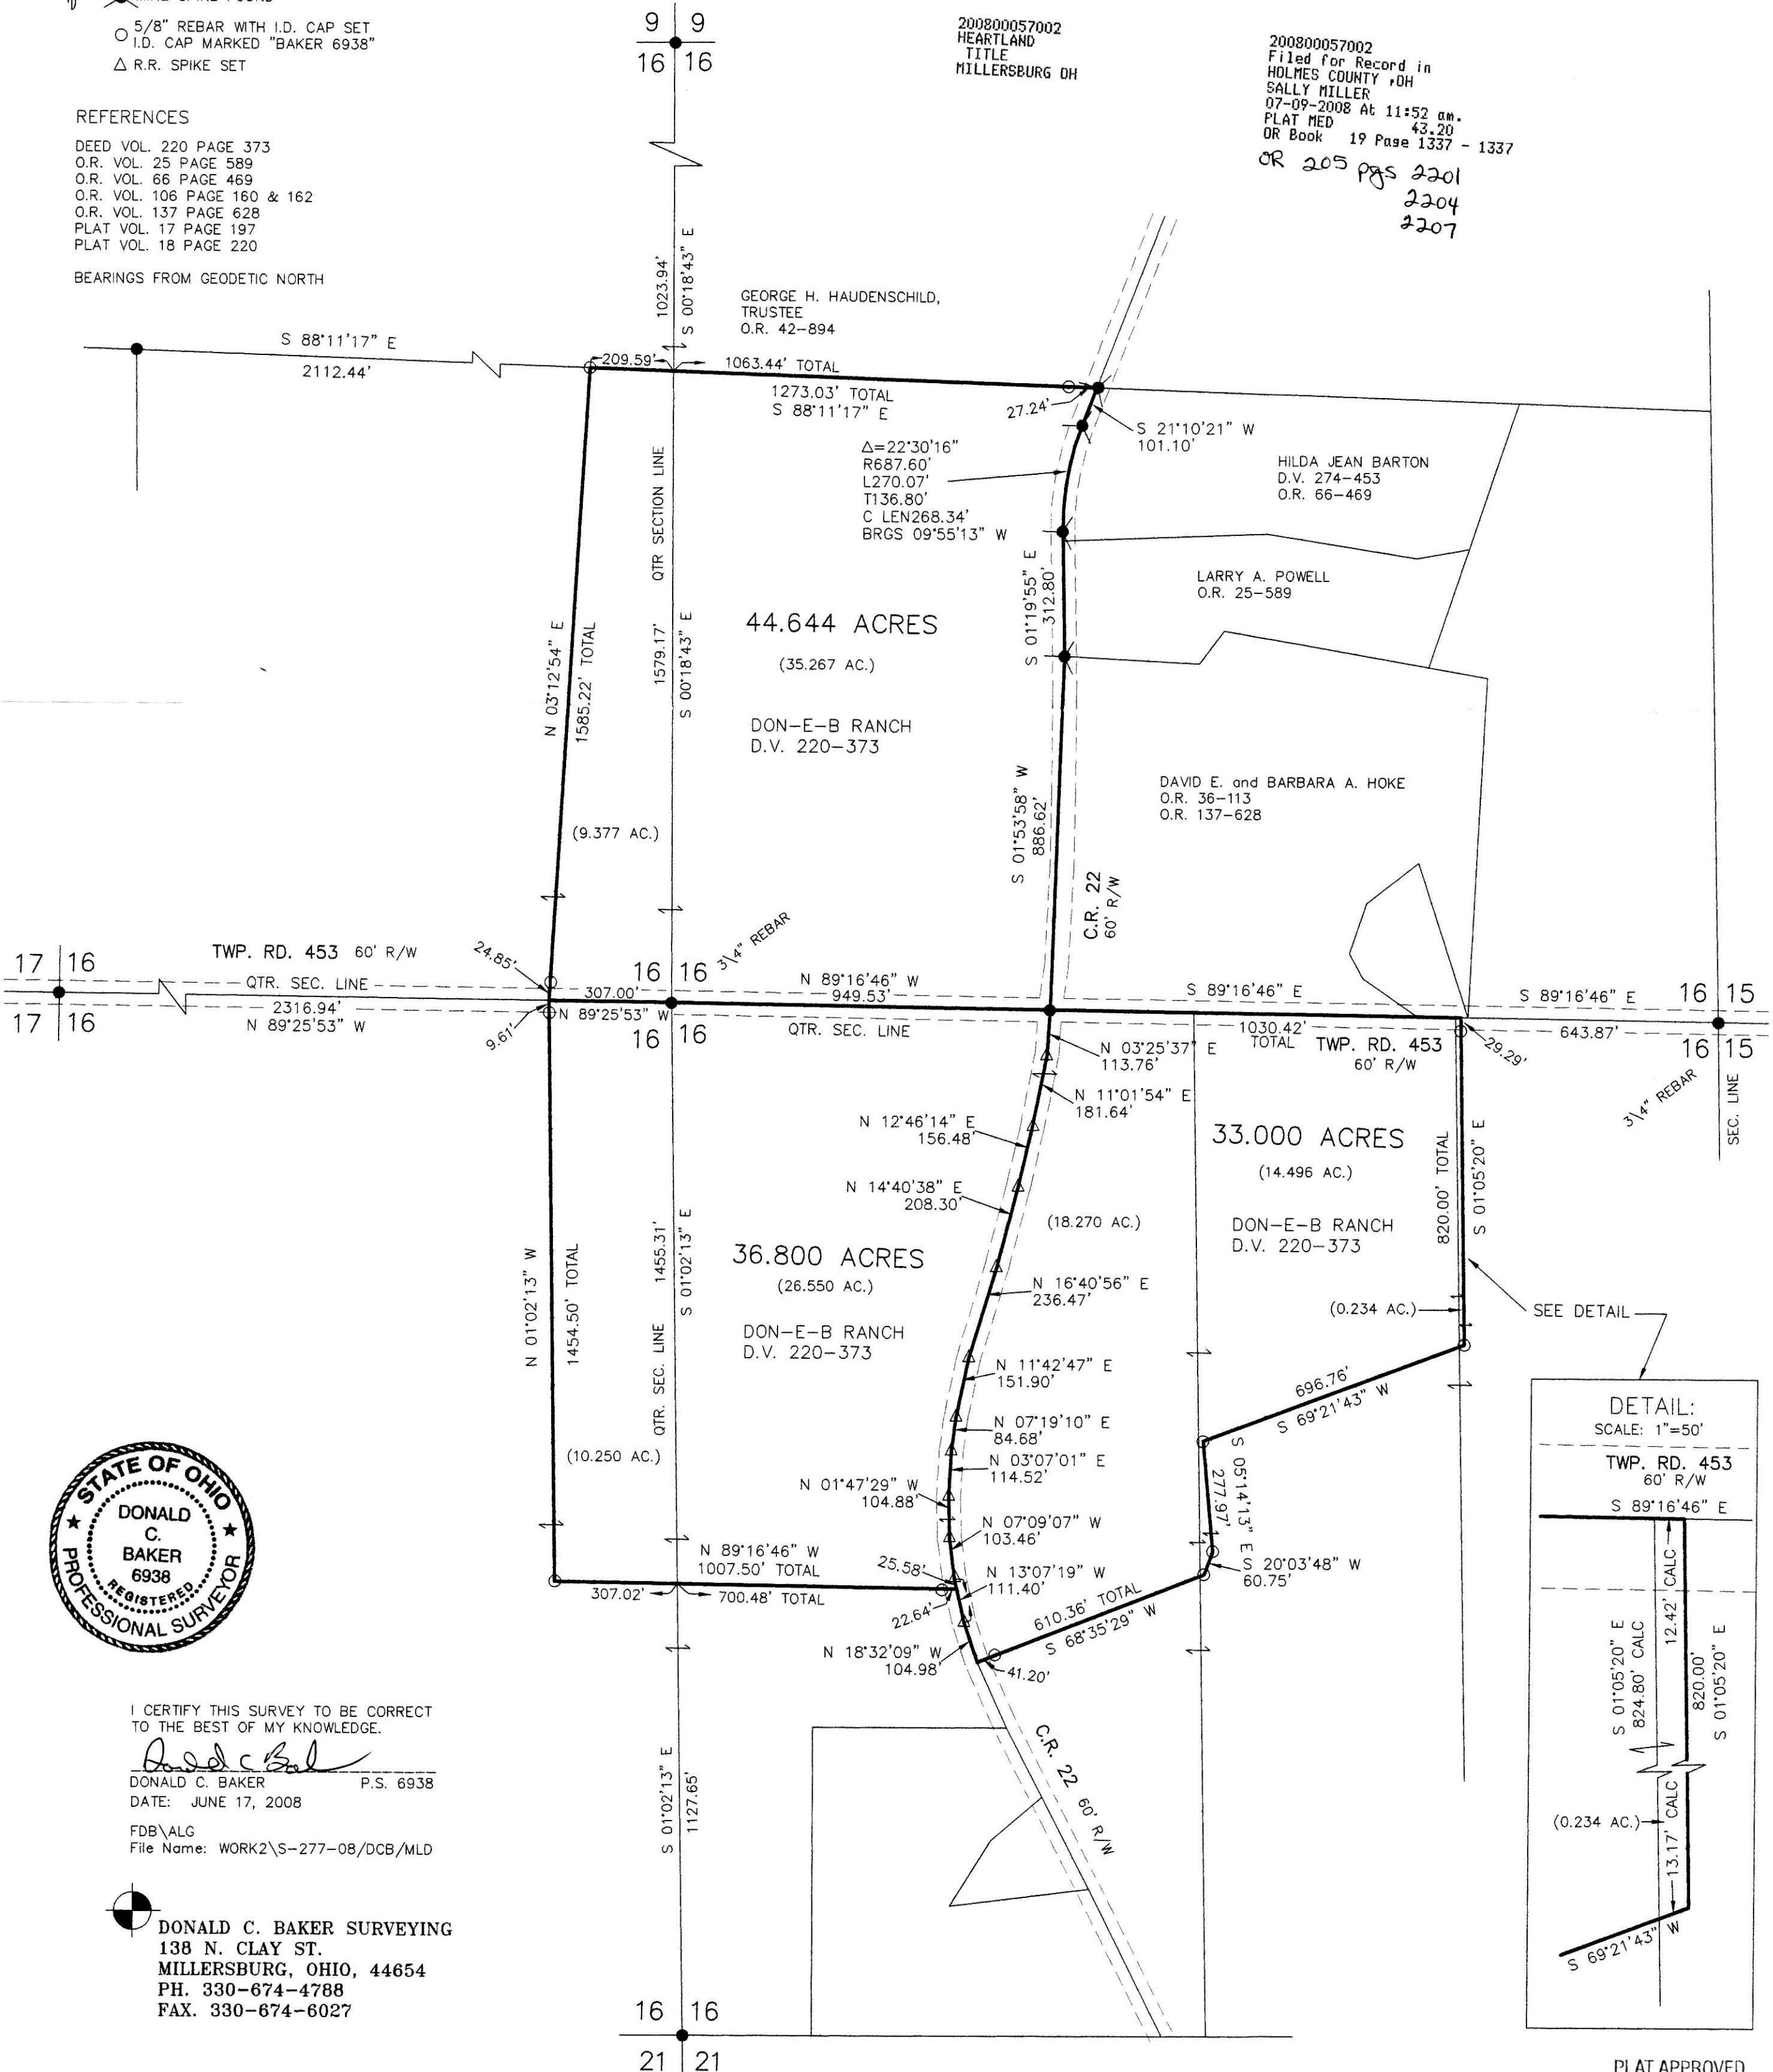


I CERTIFY THIS SURVEY TO BE CORRECT  
 TO THE BEST OF MY KNOWLEDGE.

*Donald C. Baker*  
 DONALD C. BAKER P.S. 6938  
 DATE: JUNE 17, 2008

FDB\ALG  
 File Name: WORK2\S-277-08\DCB/MLD

DONALD C. BAKER SURVEYING  
 138 N. CLAY ST.  
 MILLERSBURG, OHIO, 44654  
 PH. 330-674-4788  
 FAX. 330-674-6027

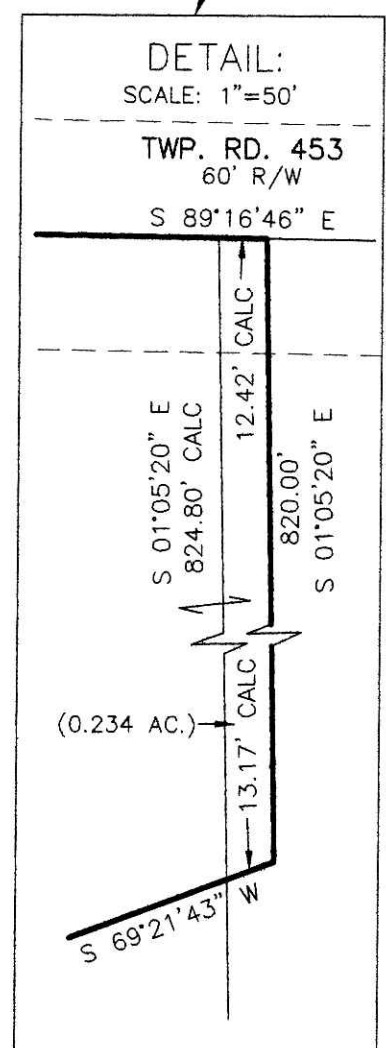

PLAT APPROVED

*7/7/2008*