

CLARK TOWNSHIP
 S.E. QTR. SECTION 6
 T-8 N; R-5 W
 HOLMES COUNTY, OHIO

SURVEYED FOR: JOSEPH MILLER & JONAS HERSHBERGER

REFERENCES

DEED VOL. 207 PAGE 64
 PLAT VOL. 8 PAGE 665
 PLAT VOL. 17 PAGE 427
 PLAT VOL. 18 PAGE 739

BEARINGS FROM PLAT VOL. 18 PAGE 739


0 100 200



SCALE: 1"=100'

- ▲ R.R. SPIKE FOUND
- 5/8" REBAR FOUND UNLESS OTHERWISE NOTED
- △ R.R. SPIKE SET
- 5/8" REBAR SET WITH I.D. CAP I.D. CAP MARKED "BAKER 6938"

Instrument Book Page
 200800057053 DR 19 1339
 200800057053
 Filed for Record in
 HOLMES COUNTY, OH
 SALLY MILLER
 07-11-2008 At 12:40 pm.
 SMALL PLAT 40.00
 DR Book 19 Page 1339 - 1339
 ORV 205 pages 2374+2377

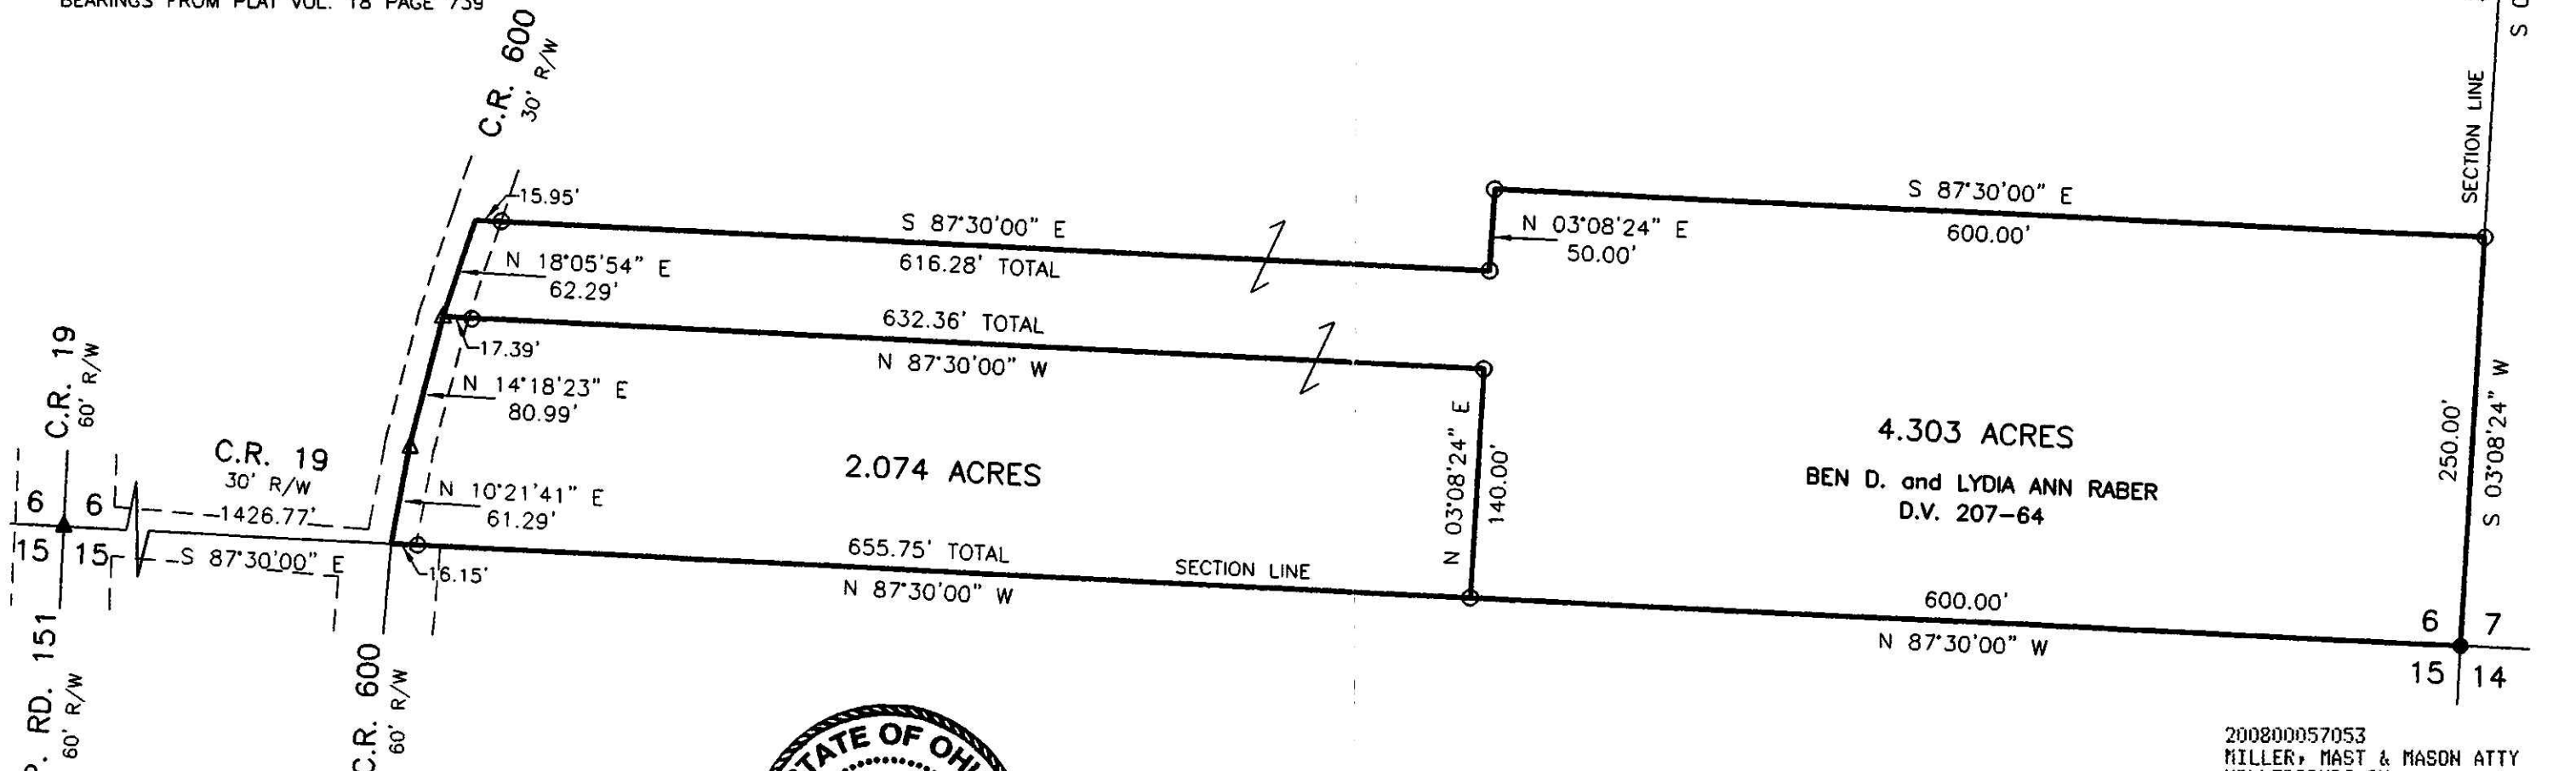

TWP. RD. 151
 60' R/W
 C.R. 19
 30' R/W
 C.R. 600
 60' R/W

SECTION LINE
 2419.60'
 S 03°08'24" W
 250.00'
 S 03°08'24" W
 600.00'
 N 87°30'00" W



I CERTIFY THIS SURVEY TO BE CORRECT TO THE BEST OF MY KNOWLEDGE.
Donald C. Baker
 DONALD C. BAKER P.S. 6938
 DATE: JUNE 6, 2008
 FDB\ALG
 FILE NAME: WORK3\S-222-08\ERZ

PLAT APPROVED

6/30/2008-b

200800057053
 MILLER, MAST & MASON ATTY
 MILLERSBURG OH
 DONALD C. BAKER SURVEYING
 138 N. CLAY STREET
 MILLERSBURG, OHIO 44654
 PH. 330-674-4788
 FAX 330-674-6027