


MONROE TOWNSHIP  
 4TH. QTR., LOT 15  
 T-9 N; R-8 W  
 HOLMES COUNTY, OHIO

RETRACEMENT SURVEY OF D.V. 213-401

200800057072  
 HOLMES CTY  
 TITLE  
 MILLERSBURG OH

SURVEYED FOR: DOUG BLACK

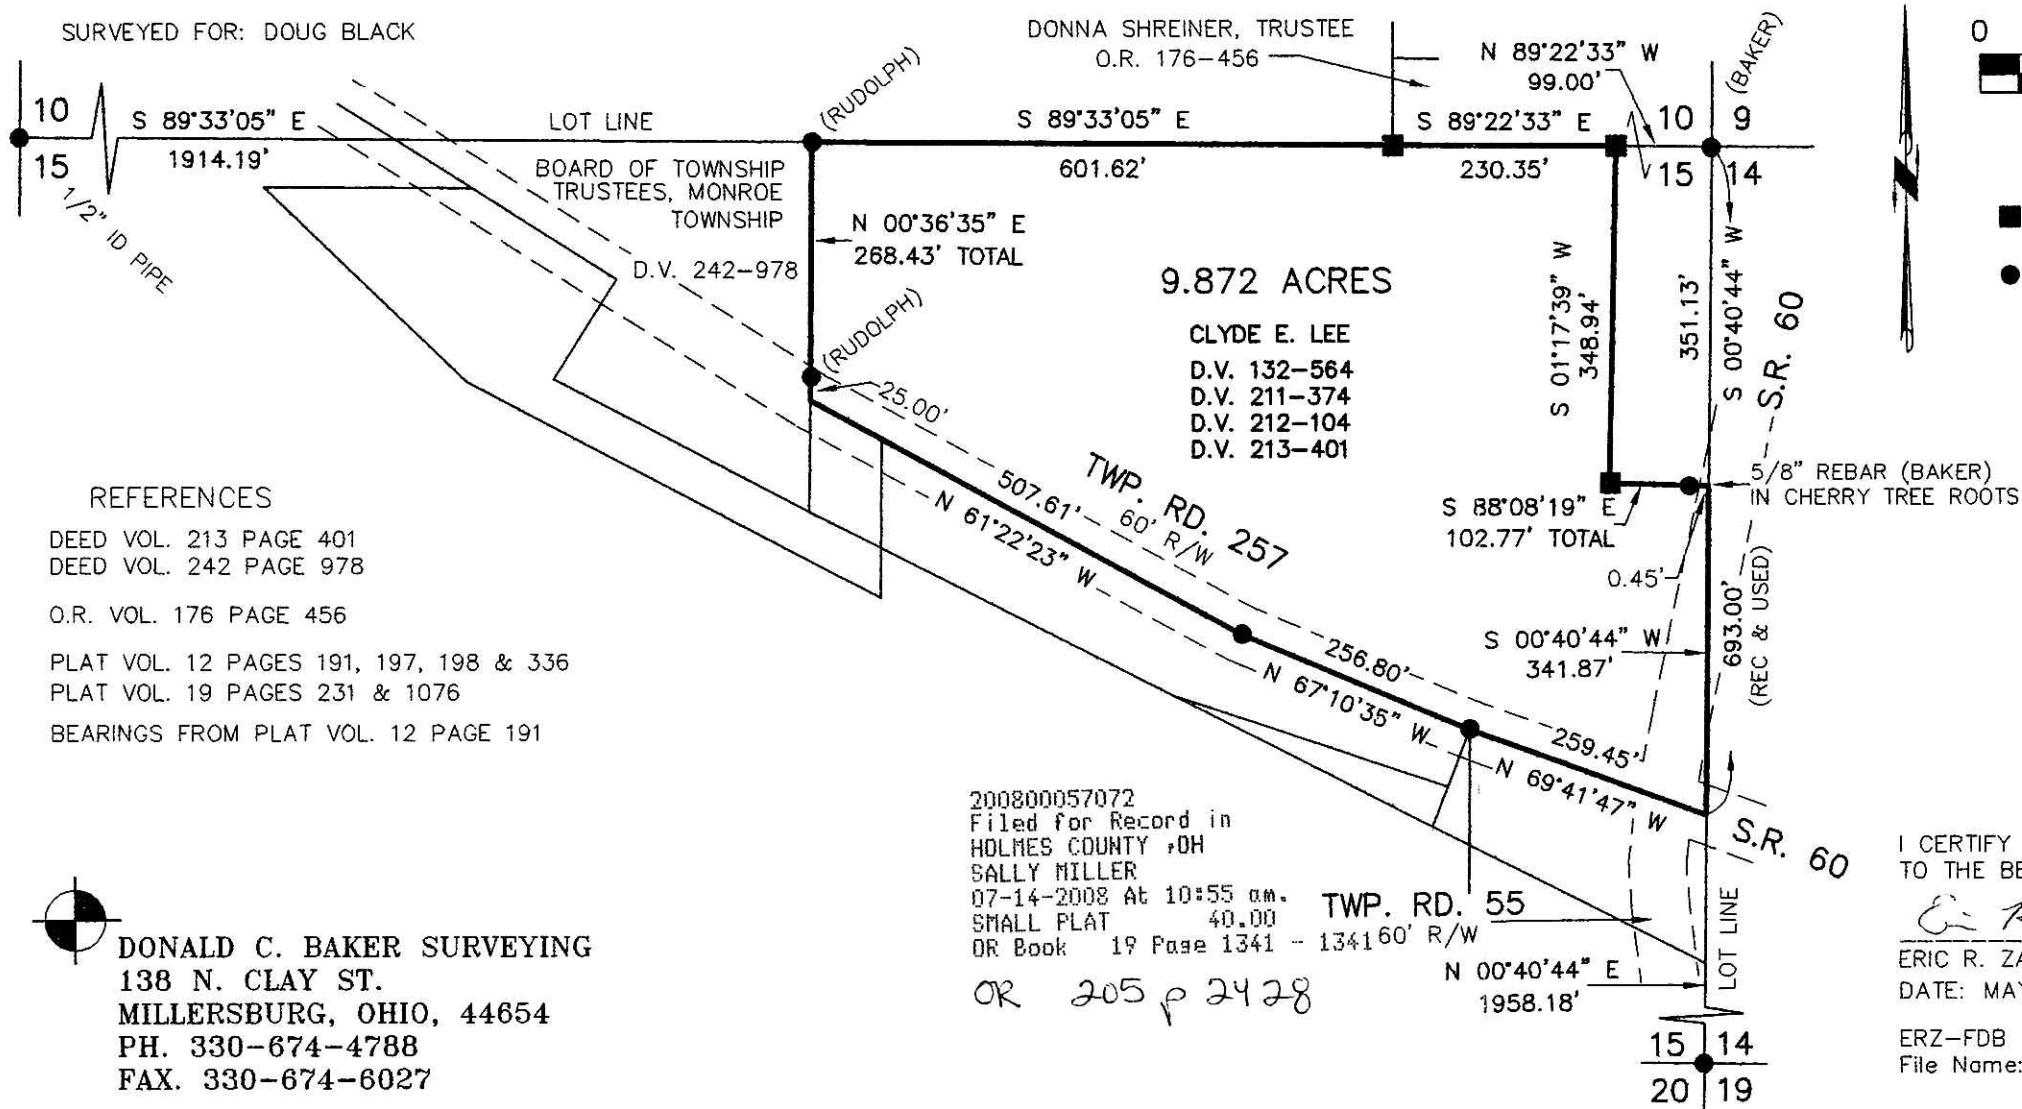

SCALE: 1"=200'

- STONE WITH "X" FOUND
- 5/8" REBAR FOUND UNLESS OTHERWISE NOTED



REFERENCES

- DEED VOL. 213 PAGE 401
- DEED VOL. 242 PAGE 978
- O.R. VOL. 176 PAGE 456
- PLAT VOL. 12 PAGES 191, 197, 198 & 336
- PLAT VOL. 19 PAGES 231 & 1076
- BEARINGS FROM PLAT VOL. 12 PAGE 191

200800057072  
 Filed for Record in  
 HOLMES COUNTY, OH  
 SALLY MILLER  
 07-14-2008 At 10:55 am.  
 SMALL PLAT 40.00  
 OR Book 19 Page 1341 - 134160' R/W

OR 205 p 2428

I CERTIFY THIS SURVEY TO BE CORRECT  
 TO THE BEST OF MY KNOWLEDGE.

*Eric R. Zaugg*  
 ERIC R. ZAUGG P.S. 8309  
 DATE: MAY 15, 2008

ERZ-FDB  
 File Name: WORK2\S-203-08\ERZ

Instrument 200800057072 OR Book Page 19 1341

PLAT APPROVED

6/4/2008



DONALD C. BAKER SURVEYING  
 138 N. CLAY ST.  
 MILLERSBURG, OHIO, 44654  
 PH. 330-674-4788  
 FAX. 330-674-6027