

WALNUT CREEK TOWNSHIP
 N.W. & S.W. QTR. SECTION 5
 T-9 N; R-4 W
 HOLMES COUNTY, OHIO


SURVEYED FOR: CONRAD MAST

REFERENCES

O.R. VOL. 158 PAGE 819
 O.R. VOL. 204 PAGE 801
 PLAT VOL. 6 PAGE 63
 PLAT VOL. 16 PAGE 716
 BEARINGS FROM PLAT VOL. 16 PAGE 716


200800057157
 Filed for Record in
 HOLMES COUNTY, OH
 SALLY MILLER
 07-18-2008 At 03:47 pm.
 SMALL PLAT 40.00
 OR Book 19 Page 1344 - 1344

OR 205 p 2818

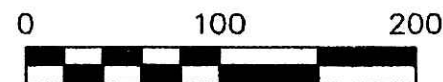

SCALE: 1"=100'

- STONE FOUND
- 5/8" REBAR FOUND UNLESS OTHERWISE NOTED
- 5/8" REBAR WITH I.D. CAP SET I.D. CAP MARKED "BAKER 6938"

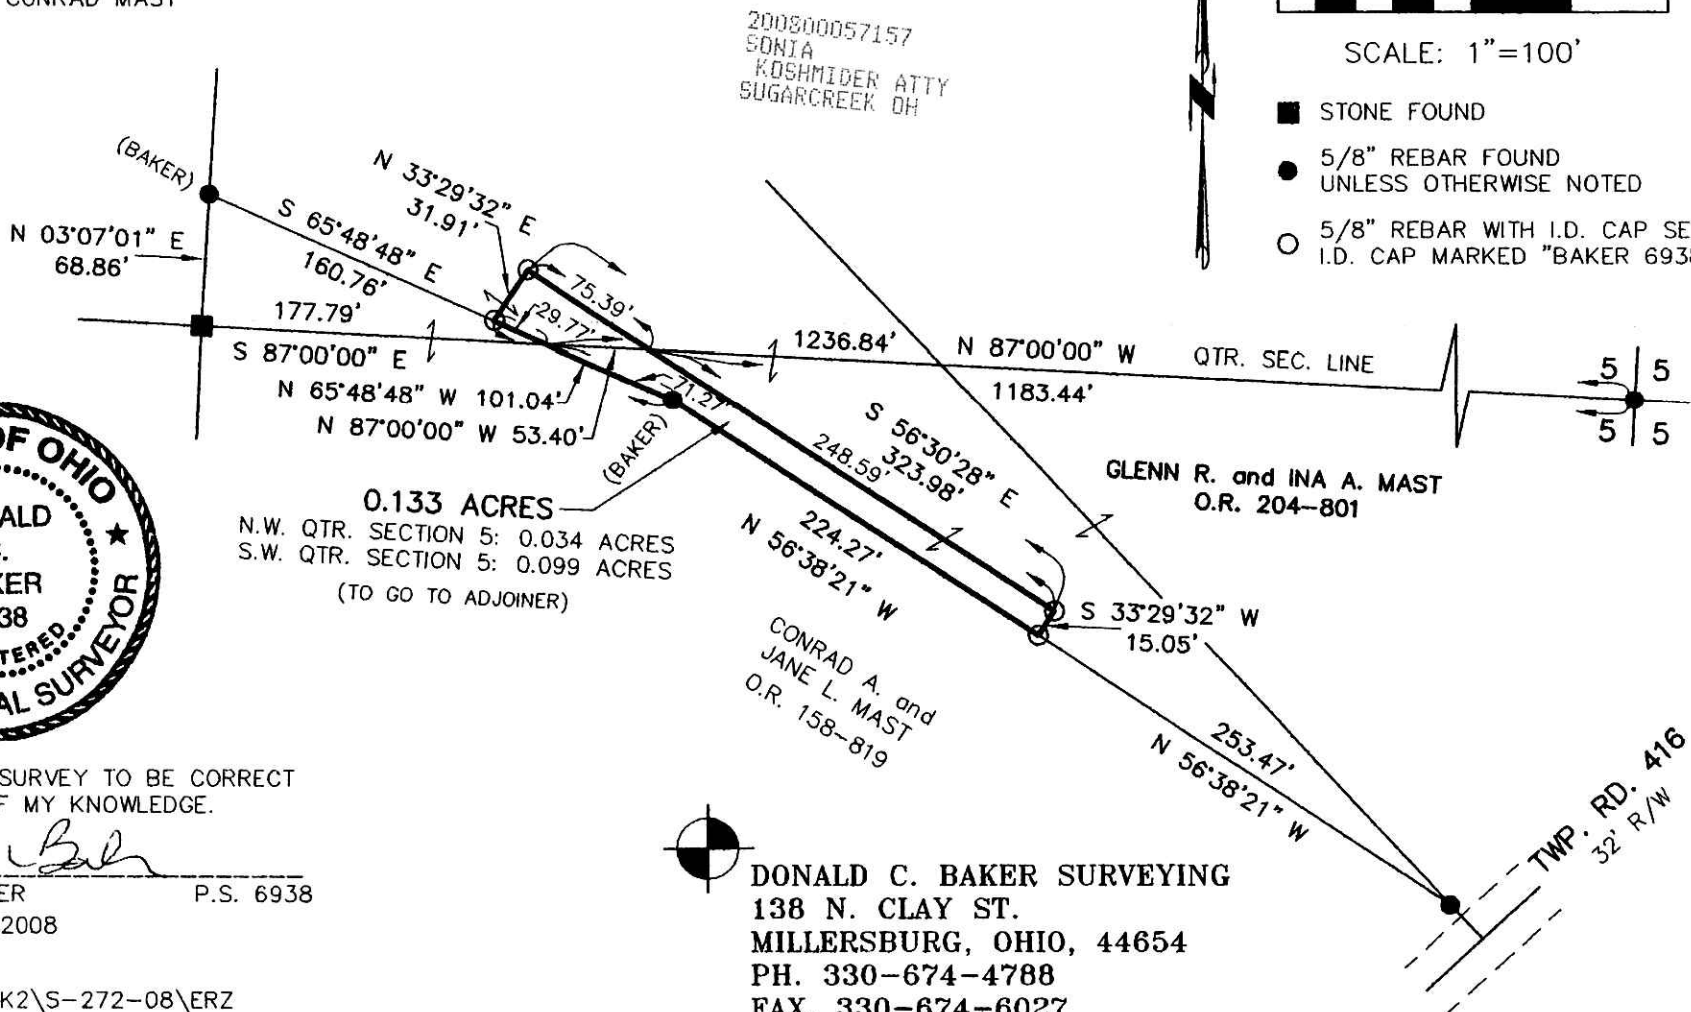

I CERTIFY THIS SURVEY TO BE CORRECT
 TO THE BEST OF MY KNOWLEDGE.

Donald C. Baker
 DONALD C. BAKER P.S. 6938
 DATE: JUNE 9, 2008

KES\DB
 File Name: WORK2\S-272-08\ERZ



DONALD C. BAKER SURVEYING
 138 N. CLAY ST.
 MILLERSBURG, OHIO, 44654
 PH. 330-674-4788
 FAX. 330-674-6027

PLAT APPROVED

6/25/2008

Instrument Book Page
 200800057157 OR 19 1344