

KNOX TOWNSHIP  
4TH. QTR., LOT 23  
T-9 N; R-9 W  
HOLMES COUNTY, OHIO


SURVEYED FOR: DAVE KAUFMAN REALTY

REFERENCES  
DEED VOL. 260 PAGE 162  
O.R. VOL. 201 PAGE 1333  
PLAT VOL. 17 PAGE 498  
BEARINGS FROM PLAT VOL. 17 PAGE 498

200800057289  
Filed for Record in  
HOLMES COUNTY, OH  
SALLY MILLER  
07-31-2008 At 11:34 am.  
PLAT MED 43.20  
OR Book 19 Page 1349 - 1349

CR 205 p 3355


200800057289  
HEARTLAND  
TITLE  
MILLERSBURG OH

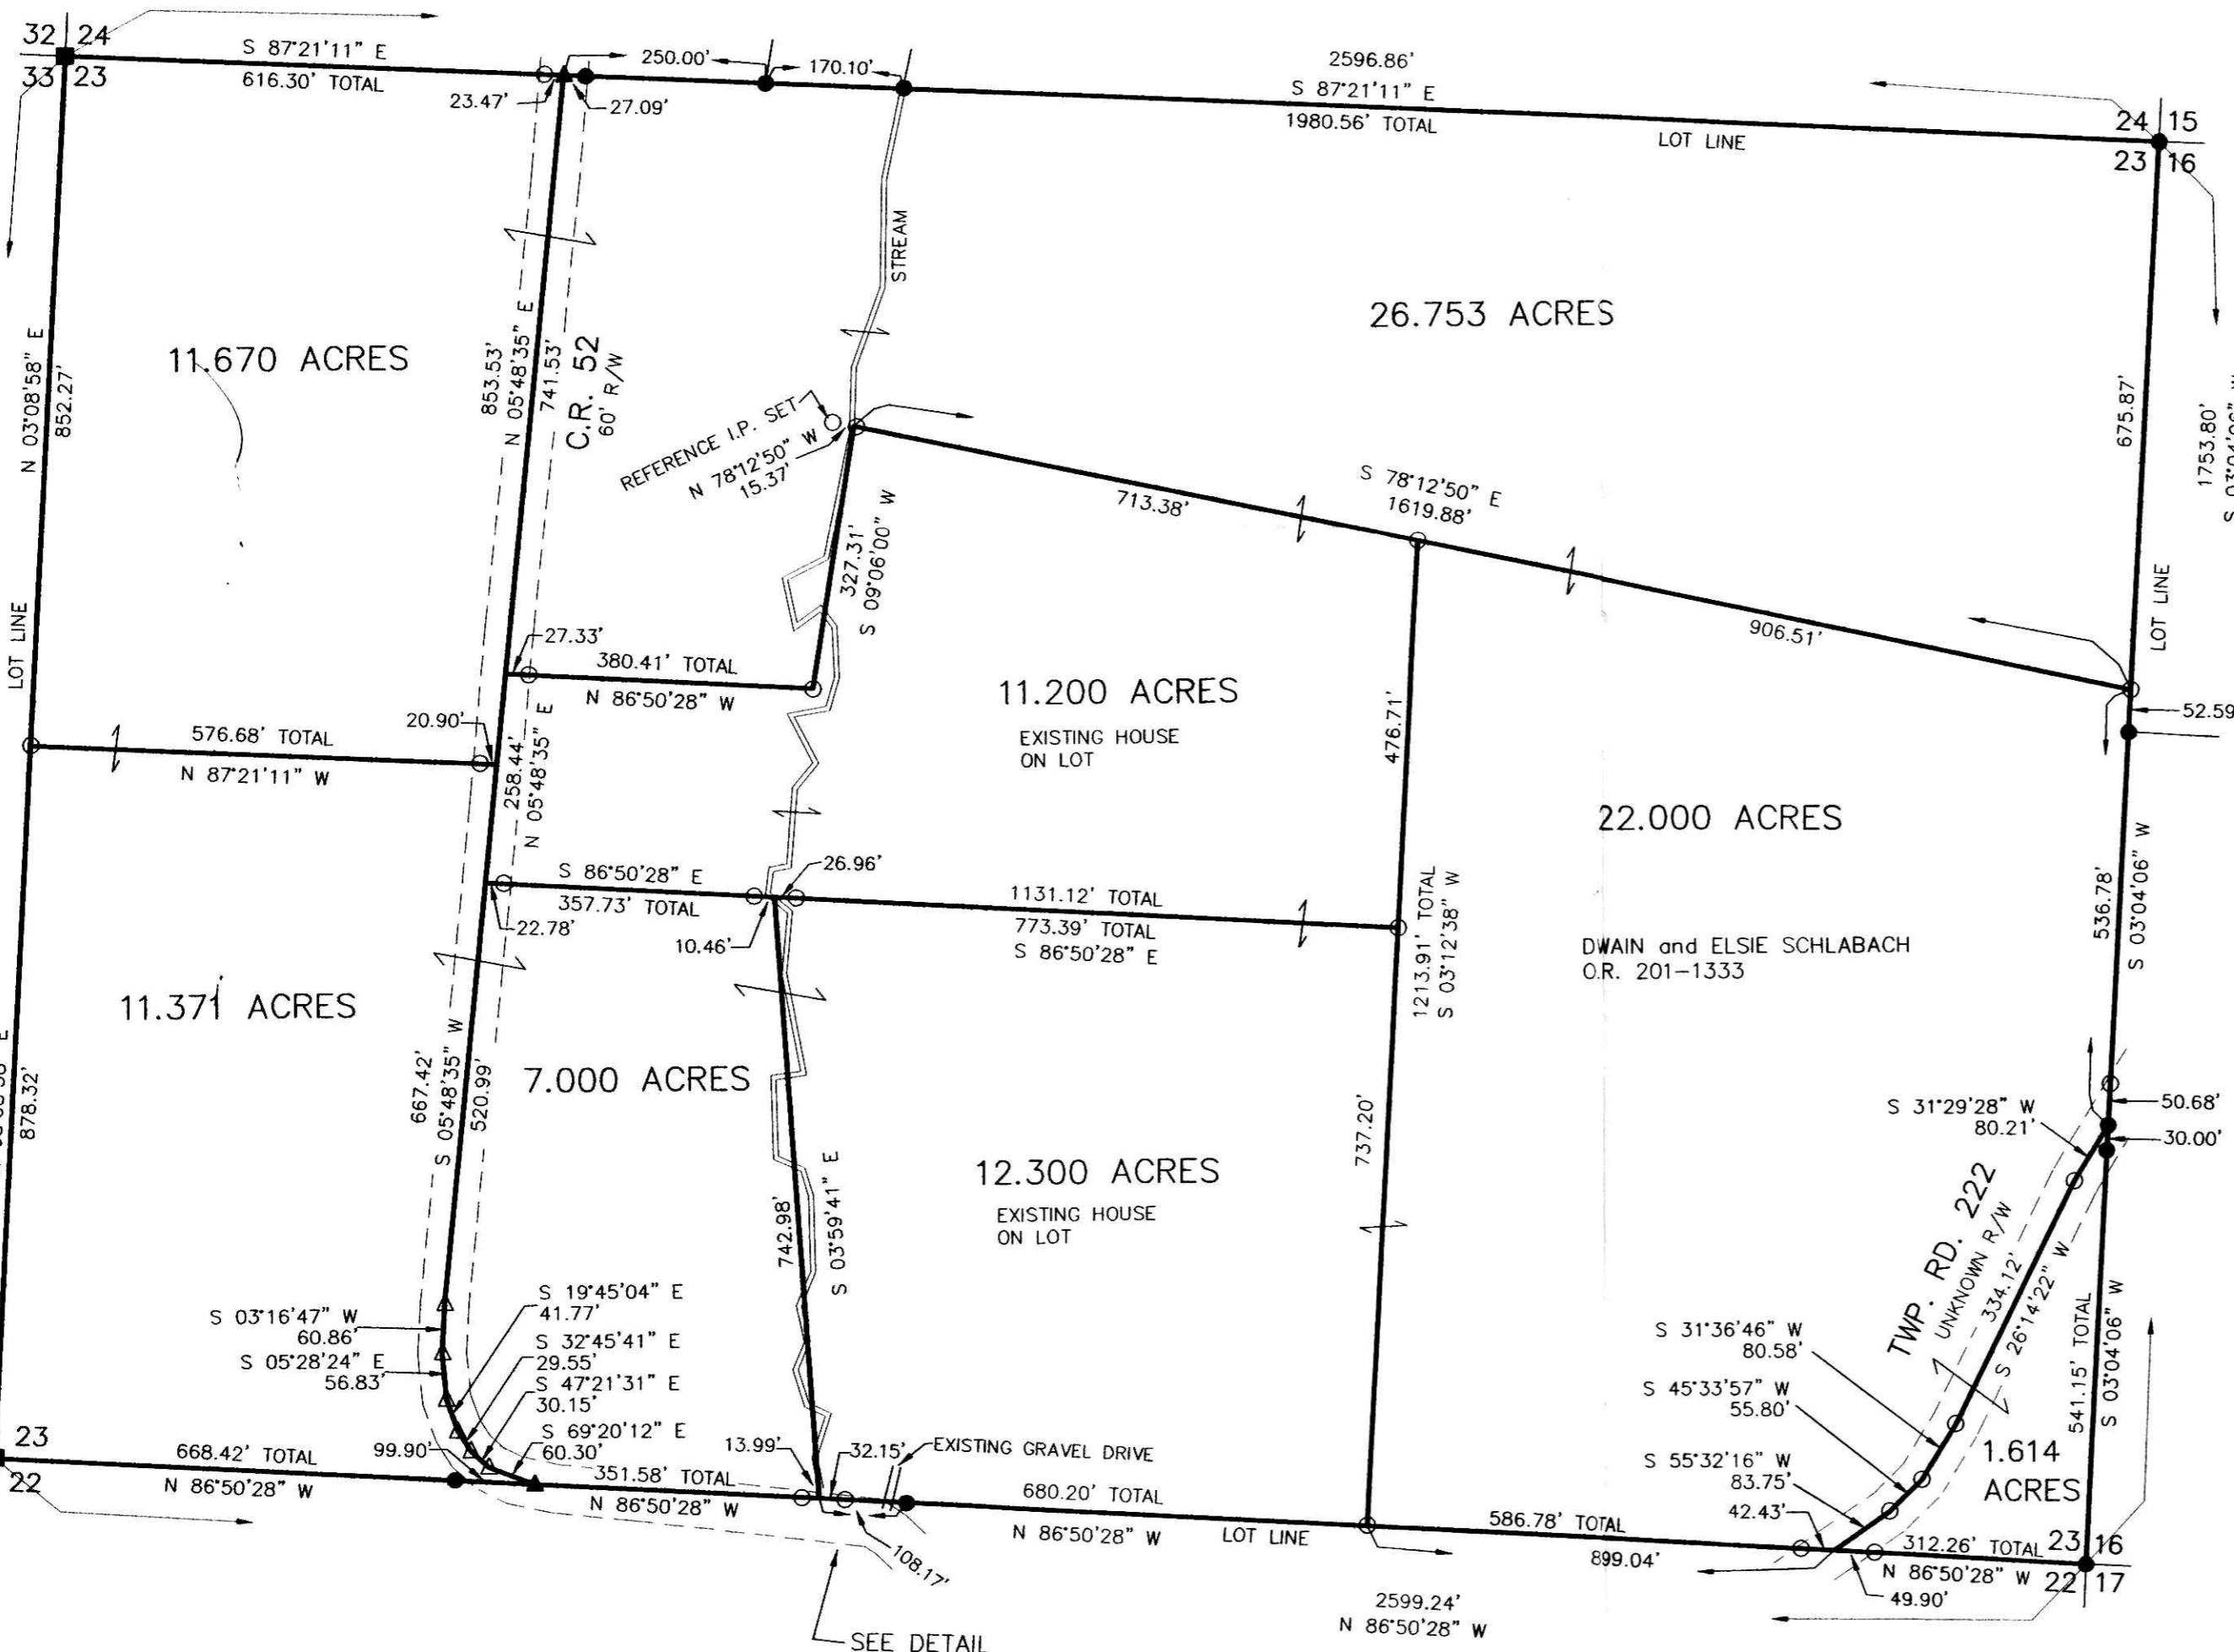


I CERTIFY THIS SURVEY TO BE CORRECT TO THE BEST OF MY KNOWLEDGE.

*Donald C. Baker*  
DONALD C. BAKER P.S. 6938  
DATE: JULY 3, 2008

KES\ERZ\FDB\DCB2  
File Name: WORK2\S-176-08

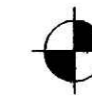

DONALD C. BAKER SURVEYING  
138 N. CLAY ST.  
MILLERSBURG, OHIO, 44654  
PH. 330-674-4788  
FAX. 330-674-6027

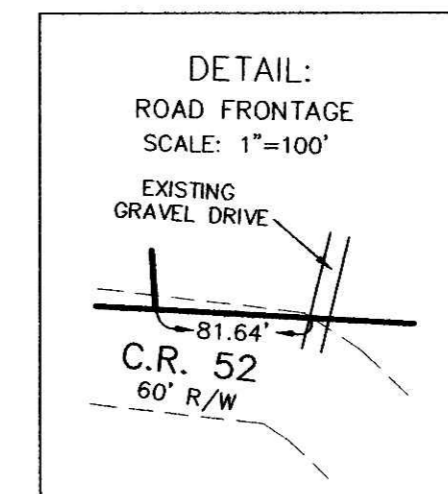

PLAT APPROVED

7-28-08 *df*