

WALNUT CREEK TOWNSHIP  
 1ST. QTR., LOT 25  
 T-9 N; R-5 W  
 HOLMES COUNTY, OHIO

SURVEYED FOR: OWEN YODER

REFERENCES

DEED VOL. 222 PAGE 99  
 DEED VOL. 240 PAGE 789  
 DEED VOL. 242 PAGE 868  
 DEED VOL. 277 PAGE 724  
 DEED VOL. 281 PAGE 497

PLAT VOL. 12 PAGE 87  
 PLAT VOL. 19 PAGE 639

BEARINGS FROM PLAT VOL. 19 PAGE 639




I CERTIFY THIS SURVEY TO BE CORRECT  
 TO THE BEST OF MY KNOWLEDGE.

*Jamie D. Darr*  
 JAMIE D. DARR P.S. 7755

DATE: APRIL 14, 2008

JDD/KES

FILE NAME: WORK4\S-147-08\ERZ

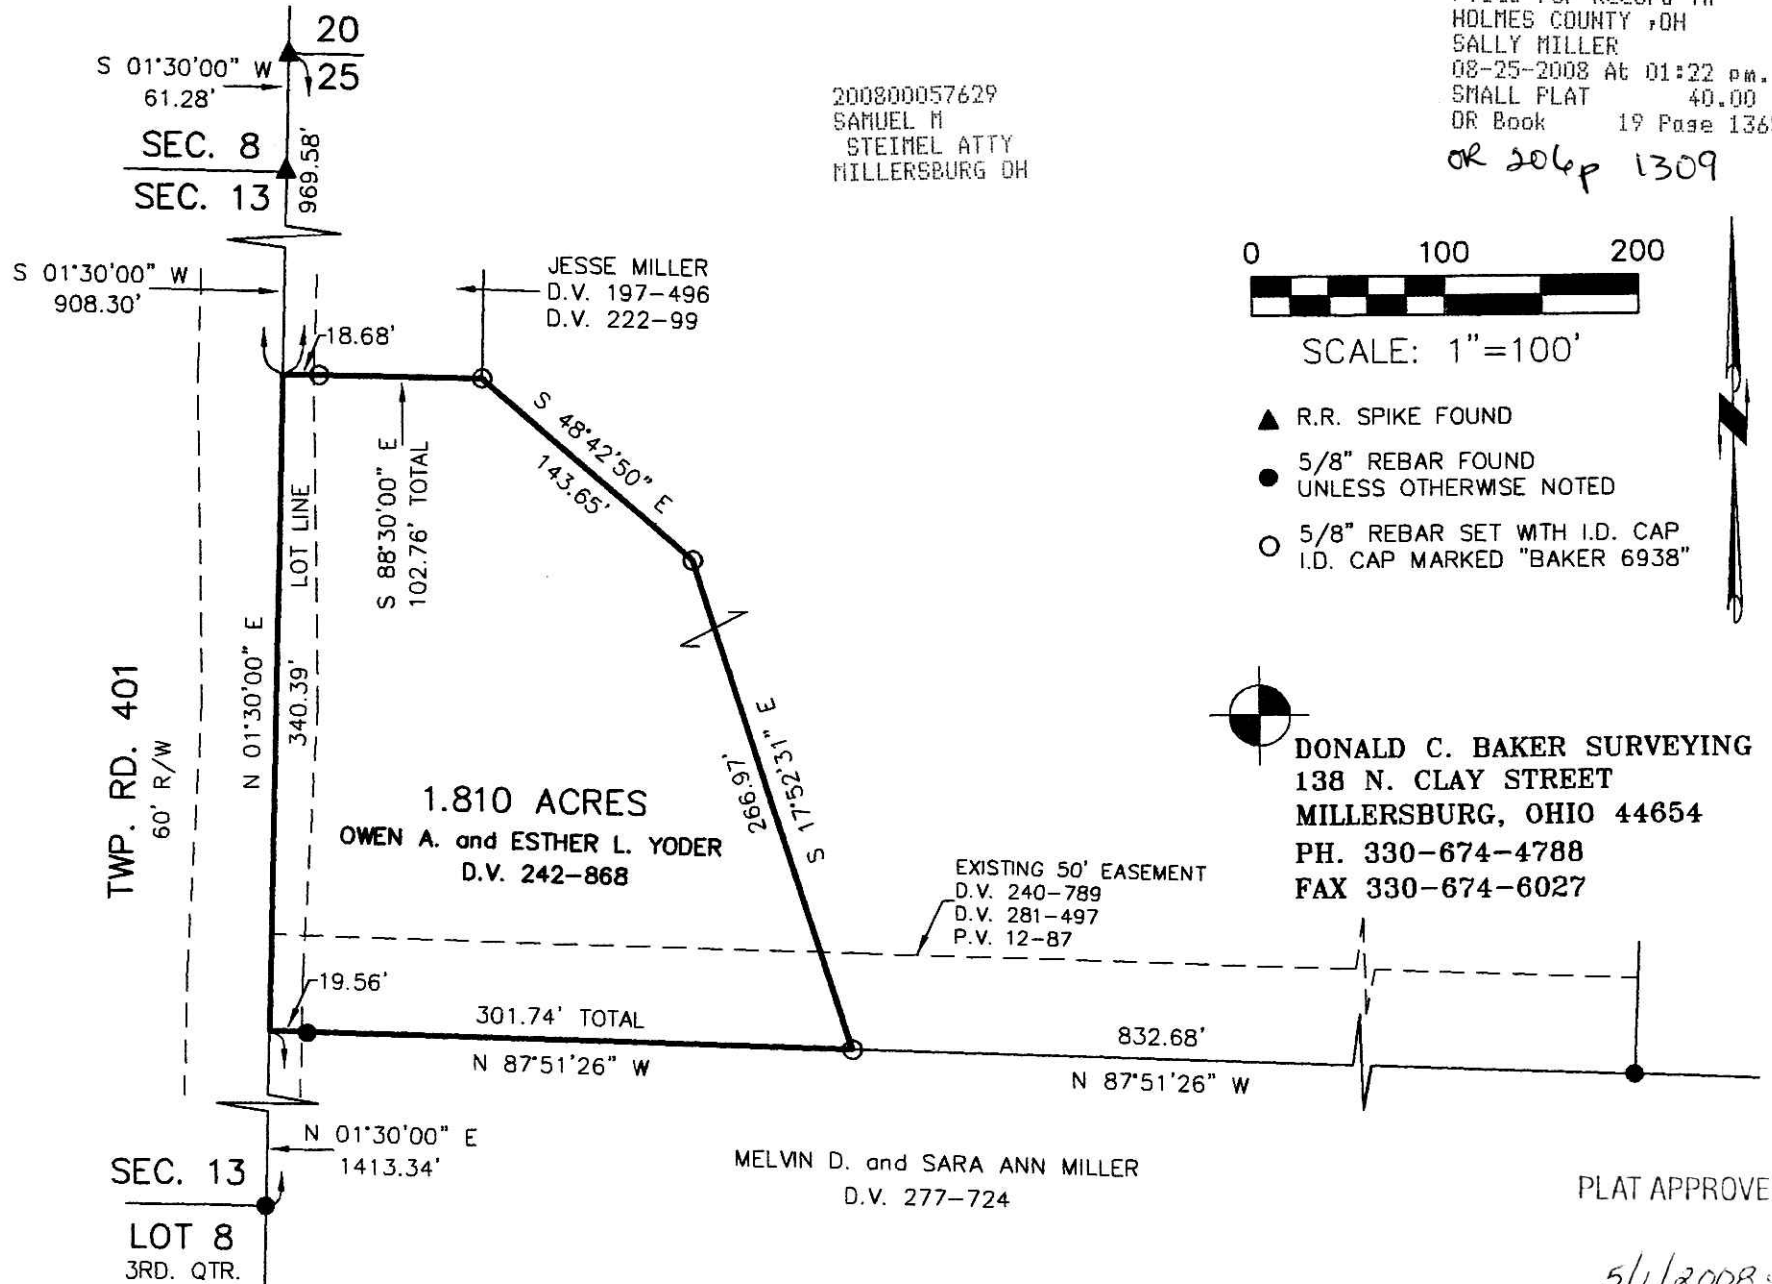

Instrument  
 200800057629 DR  
 Book Page  
 19 1365