


BERLIN TOWNSHIP
 1ST. QTR., LOT 21
 T-9 N; R-6 W
 HOLMES COUNTY, OHIO
 SURVEYED FOR: CHARLES REYNOLDS

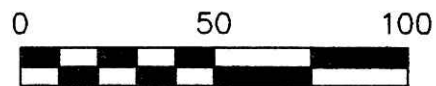

SCALE: 1"=50'

- 5/8" REBAR FOUND
- 5/8" REBAR SET WITH I.D. CAP
I.D. CAP MARKED "BAKER 6938"
- ⊗ DRILL HOLE SET IN CONCRETE

REFERENCES


- DEED VOL. 200 PAGE 250
- O.R. VOL. 183 PAGE 2622
- O.R. VOL. 190 PAGE 1791
- O.R. VOL. 195 PAGE 596
- PLAT VOL. 8 PAGE 771
- PLAT VOL. 9 PAGE 90
- BEARINGS FROM PLAT VOL. 10 PAGE 814



I CERTIFY THIS SURVEY TO BE CORRECT TO THE BEST OF MY KNOWLEDGE.

Eric R. Zaugg
 ERIC R. ZAUGG P.S. 8309
 DATE: JULY 25, 2008
 ERZ\KES
 WORK2\S-368A-08\MLD

THIRD STUTZMAN SUBDIVISION
 REVISED LOTS 24 & 24A (P.9-90)

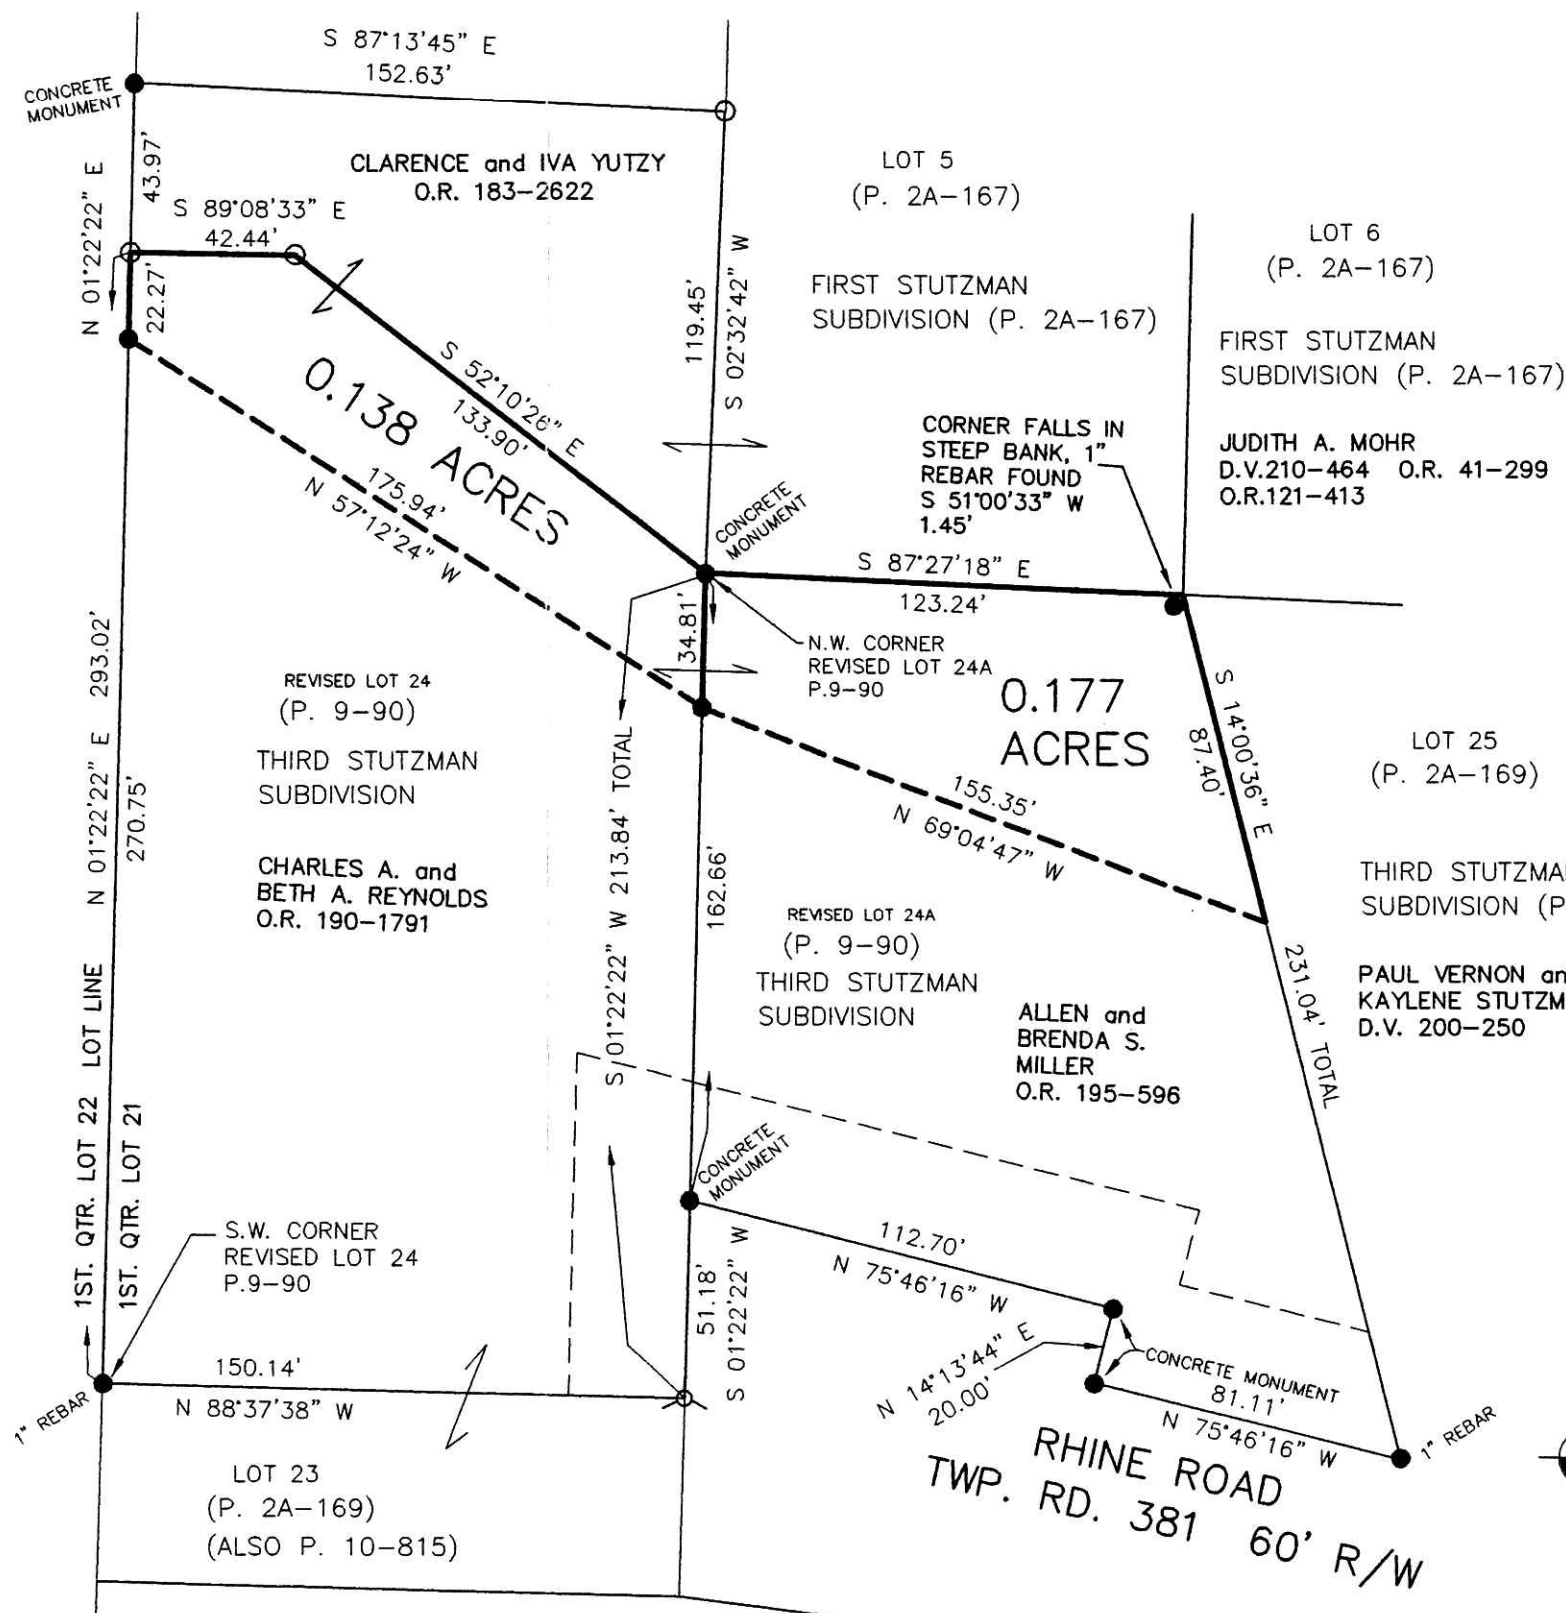

200800058114
 Filed for Record in
 HOLMES COUNTY, OH
 SALLY MILLER
 09-25-2008 At 01:53 pm.
 SMALL PLAT 40.00
 OR Book 19 Page 1391 - 1391
 ORV 206 pages 3253+3255

APPROVED FOR TRANSFER ONLY
 NO SUBDIVISION PLAT REQUIRED
 (O.R.C. 711.001 & 711.131
 Lot(s) not for building unless
 approved by Board of Health.
 HOLMES CO. PLANNING COMM.

By *JB* Date *8-26-08*

DONALD C. BAKER SURVEYING
 138 N. CLAY STREET
 MILLERSBURG, OHIO 44654
 PH. 330-674-4788
 FAX 330-674-6027

PLAT APPROVED

8/21/2008