

MECHANIC TOWNSHIP
 S.E. QTR. SECTION 11
 T-8 N; R-7 W
 HOLMES COUNTY, OHIO


SURVEYED FOR: DAVE KAUFMAN REALTY &
 B.M. REALTY & BRYAN EPPLEY



I CERTIFY THIS SURVEY TO BE CORRECT
 TO THE BEST OF MY KNOWLEDGE.


Jamie D. Darr
 JAMIE D. DARR P.S. 7755
 DATE: AUGUST 12, 2008
 JDD/ERZ
 FILE NAME: WORK3\S-384-08\MLD

DONALD C. BAKER SURVEYING
 138 N. CLAY STREET
 MILLERSBURG, OHIO 44654
 PH. 330-674-4788
 FAX 330-674-6027

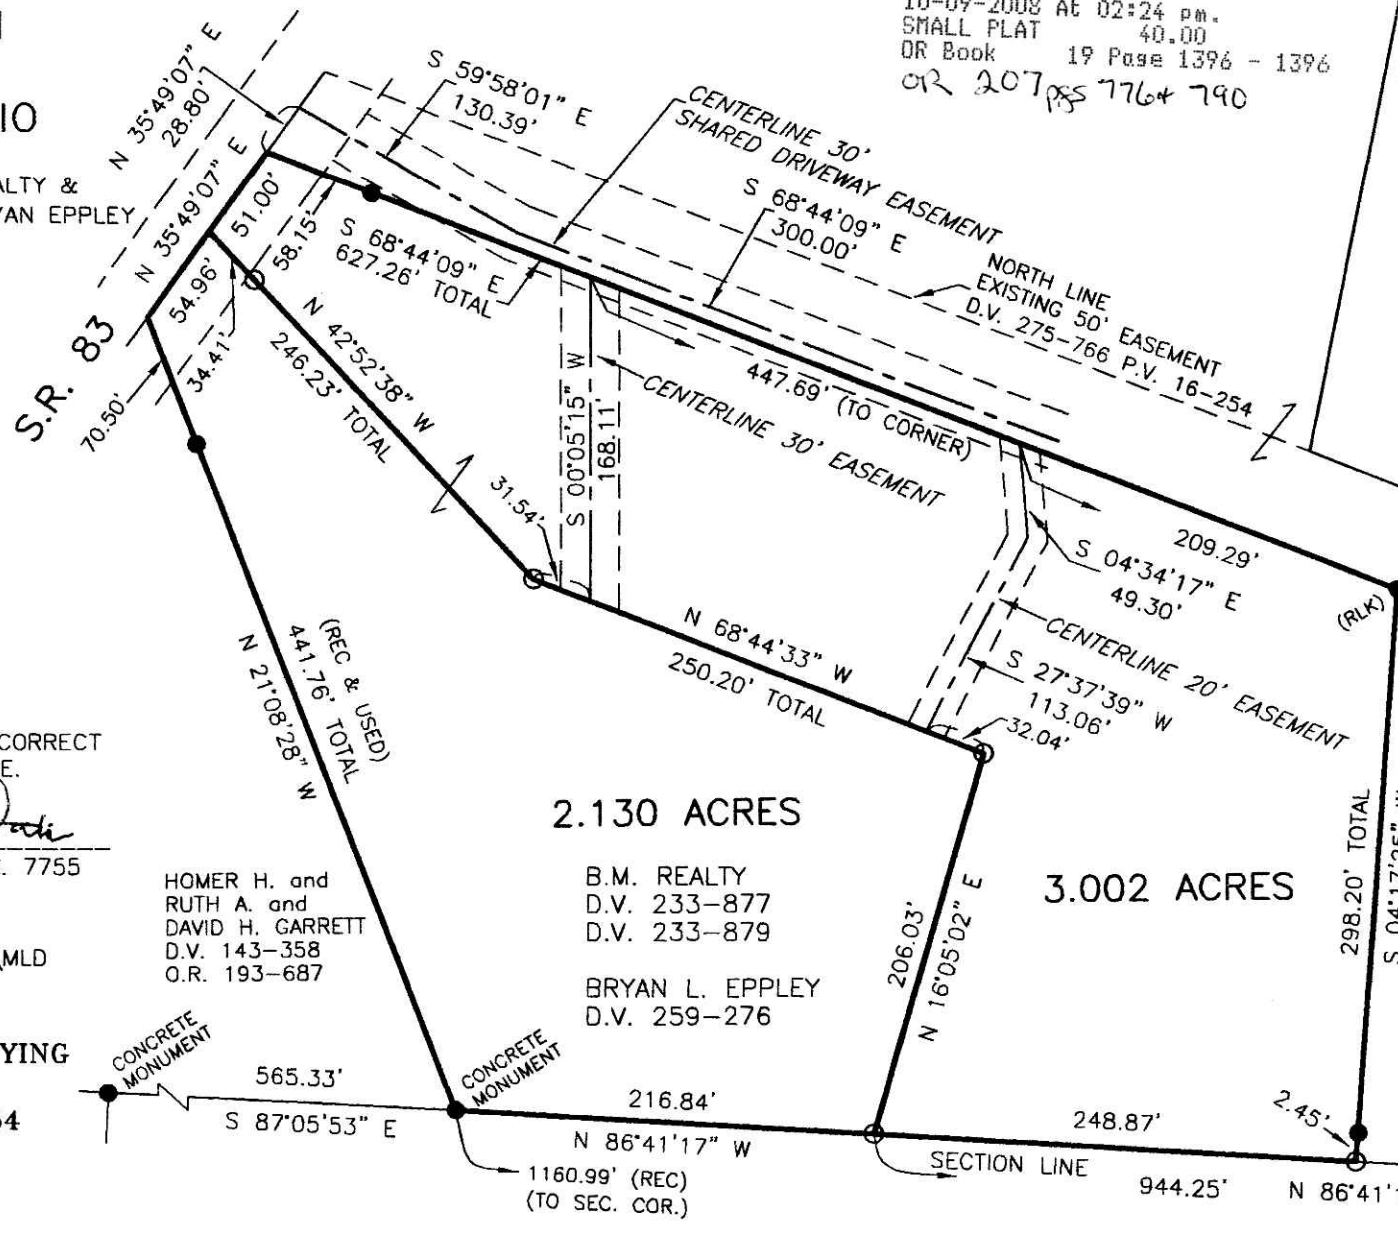

200800058339
 Filed for Record in
 HOLMES COUNTY, OH
 SALLY MILLER
 10-09-2008 At 02:24 pm.
 SMALL PLAT 40.00
 DR Book 19 Page 1396 - 1396
 CR 207 pgs 776 + 790

200800058339
 HOLMES CTY
 TITLE
 MILLERSBURG OH

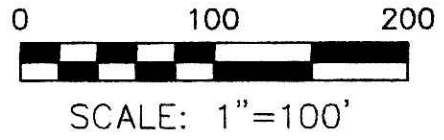

- 5/8" REBAR FOUND UNLESS OTHERWISE NOTED
- 5/8" REBAR SET WITH I.D. CAP I.D. CAP MARKED "BAKER 6938"

- REFERENCES
- DEED VOL. 233 PAGE 879
 - DEED VOL. 259 PAGE 276
 - DEED VOL. 275 PAGE 766
 - DEED VOL. 267 PAGE 249
 - O.R. VOL. 193 PAGE 687
 - PLAT VOL. 10 PAGE 681
 - PLAT VOL. 4 PAGE 188
 - BEARINGS FROM PLAT VOL. 16 PAGE 254

DALE V. and CATHERINE LAHM
 D.V. 231-246
 D.V. 254-612
 D.V. 267-249

T-8N, R-7W
 T-8N, R-6W
 CONCRETE MONUMENT

LOT 28
 3RD. QTR. PLAT APPROVED

9/16/2008

Instrument DR 200800058339 Book Page 19 1396