

RICHLAND TOWNSHIP  
 N.W. & S.W. QTRS. SECTION 18  
 T-8 N; R-9 W  
 HOLMES COUNTY, OHIO

SURVEYED FOR: DAVE KAUFMAN REALTY



SCALE: 1"=300'

- ▲ R.R. SPIKE FOUND
- 5/8" REBAR FOUND  
UNLESS OTHERWISE NOTED
- 5/8" REBAR SET WITH I.D. CAP  
I.D. CAP MARKED "BAKER 6938"


REFERENCES

- DEED VOL. 260 PAGE 343
- O.R. VOL. 167 PAGE 142
- O.R. VOL. 167 PAGE 145
- O.R. VOL. 182 PAGE 1321
- O.R. VOL. 192 PAGE 1240
- PLAT VOL. 14 PAGE 238
- PLAT VOL. 18 PAGE 751
- BEARINGS FROM PLAT VOL. 14 PAGE 238




I CERTIFY THIS SURVEY TO BE CORRECT  
 TO THE BEST OF MY KNOWLEDGE.

*Donald C. Baker*  
 DONALD C. BAKER P.S. 6938  
 DATE: SEPTEMBER 25, 2008  
 ALG\FDB  
 FILE NAME: WORK4\S-463-08\MLD

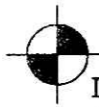

DONALD C. BAKER SURVEYING  
 138 N. CLAY STREET  
 MILLERSBURG, OHIO 44654  
 PH. 330-674-4788  
 FAX 330-674-6027

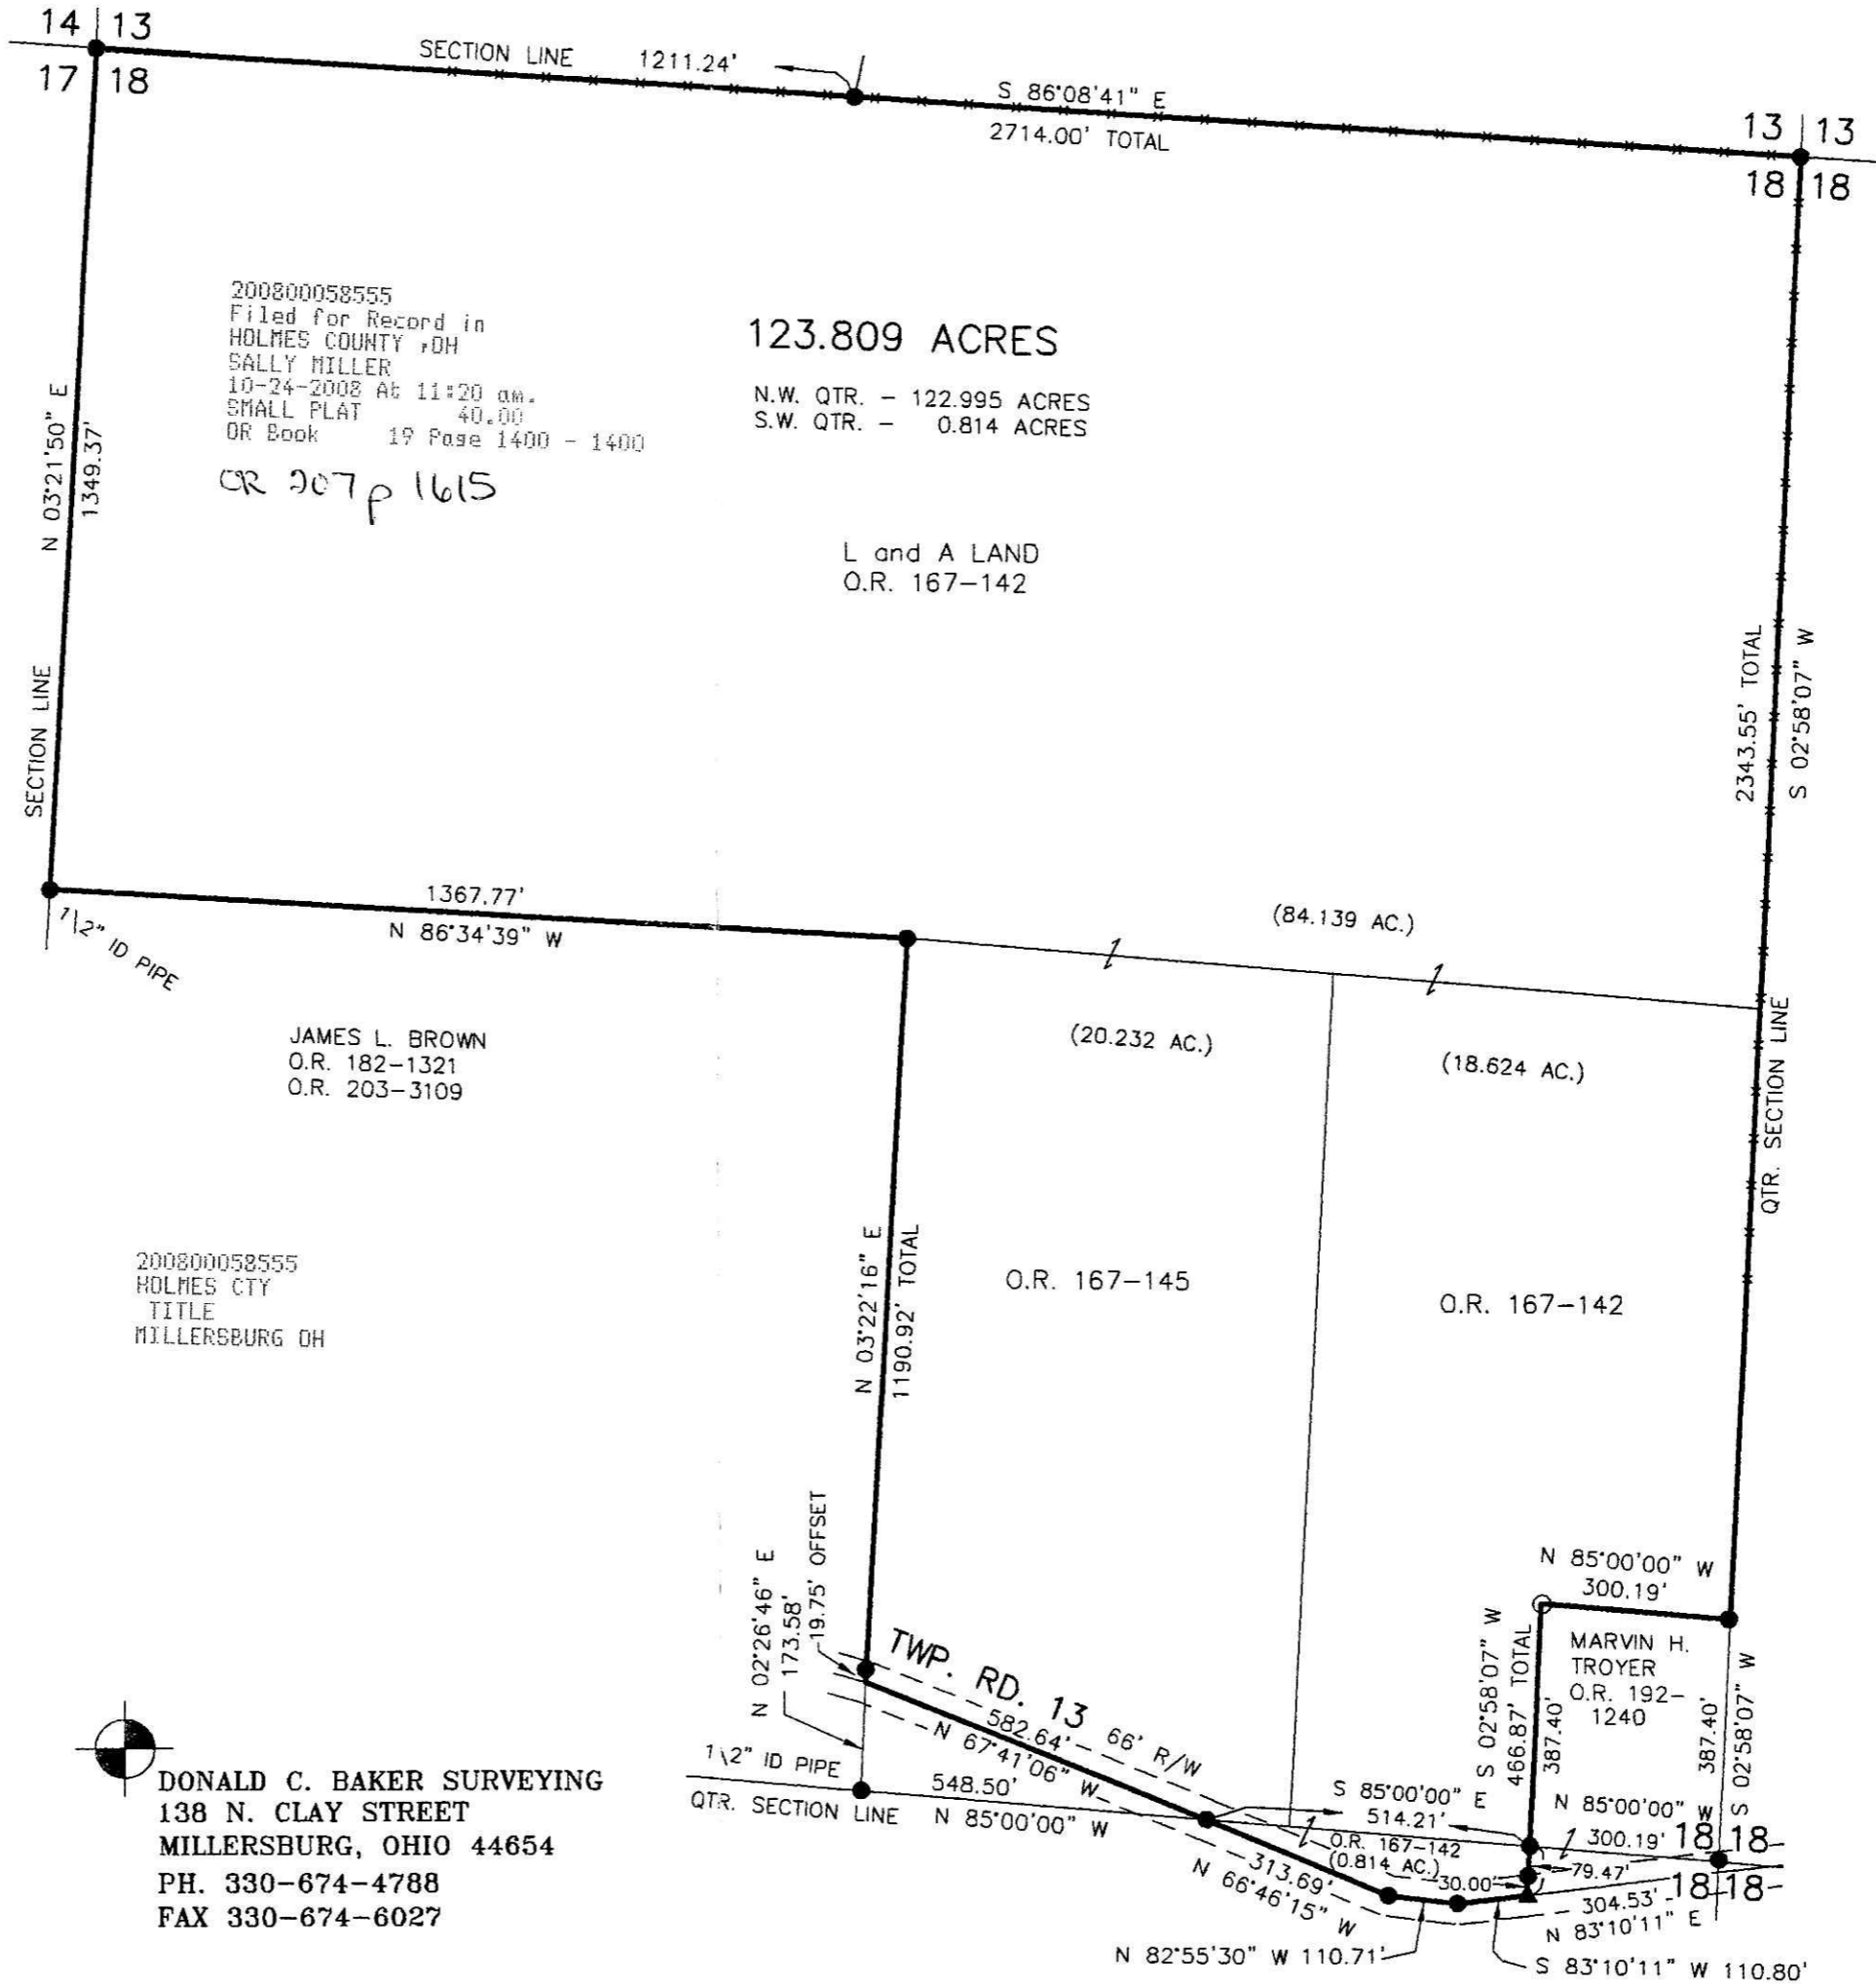

Instrument  
 200800058555 OR  
 Book Page  
 19 1400

PLAT APPROVED

10/6/2008